



📍 46 Lansdowne Crescent, Derry Hill, Calne, SN11 9NT

💷 £625,000

A modern four double bedroom, two bathroom, three reception room plus conservatory, detached family home, offering spacious, versatile and well-presented accommodation, benefitting from a private, enclosed rear garden, double garage and ample driveway parking; superbly positioned in a quiet cul-de-sac within the highly sought after village of Derry Hill.

- Executive Detached Family Home
- Four Double Bedrooms
- Modern & Well-Presented Accommodation
- Well-Appointed Kitchen / Breakfast Room with Separate Formal Dining Room
- Bay-Fronted Sitting Room, Conservatory & Study
- Cloakroom & Utility Room
- Family Bathroom & En-Suite Shower Room
- Private & Well-Maintained Gardens
- Double Garage & Driveway Parking
- Quiet Cul-De-Sac, Popular Village Location

🏠 Freehold

🏠 EPC Rating D



A fantastic opportunity to purchase a substantial four double bedroom detached family home, offering spacious, versatile and modern accommodation throughout, perfectly suiting the demands of modern family life; superbly positioned in a quiet cul-de-sac within the highly sought after village of Derry Hill.

The living arrangements are over two levels, and briefly comprise; an inviting entrance hall with useful storage cupboard, cloakroom, and a lovely sitting room featuring a bay window to the front. Internal doors lead through to a generous dining room, which in turn opens into a wonderful conservatory, providing direct access to the rear garden. The modern kitchen / breakfast room is well equipped with a double oven, gas hob and integrated fridge/freezer and dishwasher. The adjoining utility room provides space for appliances, useful side access and direct access into the double garage, which benefits from power, lighting and an electric up-and-over door. A particularly generous study completes the ground level.

To the first floor are four well-proportioned double bedrooms, three of which benefit from fitted wardrobes. The impressive principal bedroom features a contemporary en-suite shower room and attractive bay window overlooking the front. A well-appointed family bathroom with shower over the bath completes the first floor.

Externally, the property enjoys gardens to both the front and rear. The enclosed rear garden is a particular feature, offering a pleasant and private outdoor space with paved patio seating area, ideal for entertaining and al fresco dining. To the front is a double garage, with potential to extend above, and driveway parking in front.

The property is superbly positioned for village life, being within easy walking distance of a range of local amenities including the village pub, village shop, primary school and the magnificent Bowood Estate, making this an excellent choice for those seeking a well-connected yet peaceful village home.

Situation

Lansdowne Crescent is situated just off Church Road which is in the heart of the village of Derry Hill. The village has a primary school, post office/ shop, church and public house. Bowood House and Gardens, and Bowood Golf Club are situated nearby and a more comprehensive range of amenities are available in nearby Chippenham to include mainline railway station (London-Paddington) and the M4 motorway at Junction 17 offers excellent motor commuting to the major centres of Bath, Bristol, Swindon and London.

Property Information

Council Tax Band: F

Freehold

Mains Electricity, Gas, Water And Drainage

Gas Fired Central Heating

EPC Rating: D




Lansdowne Crescent, Derry Hill, Calne, SN11

Approximate Area = 1775 sq ft / 164.9 sq m

Garage = 268 sq ft / 24.8 sq m

Total = 2043 sq ft / 189.7 sq m

For identification only - Not to scale

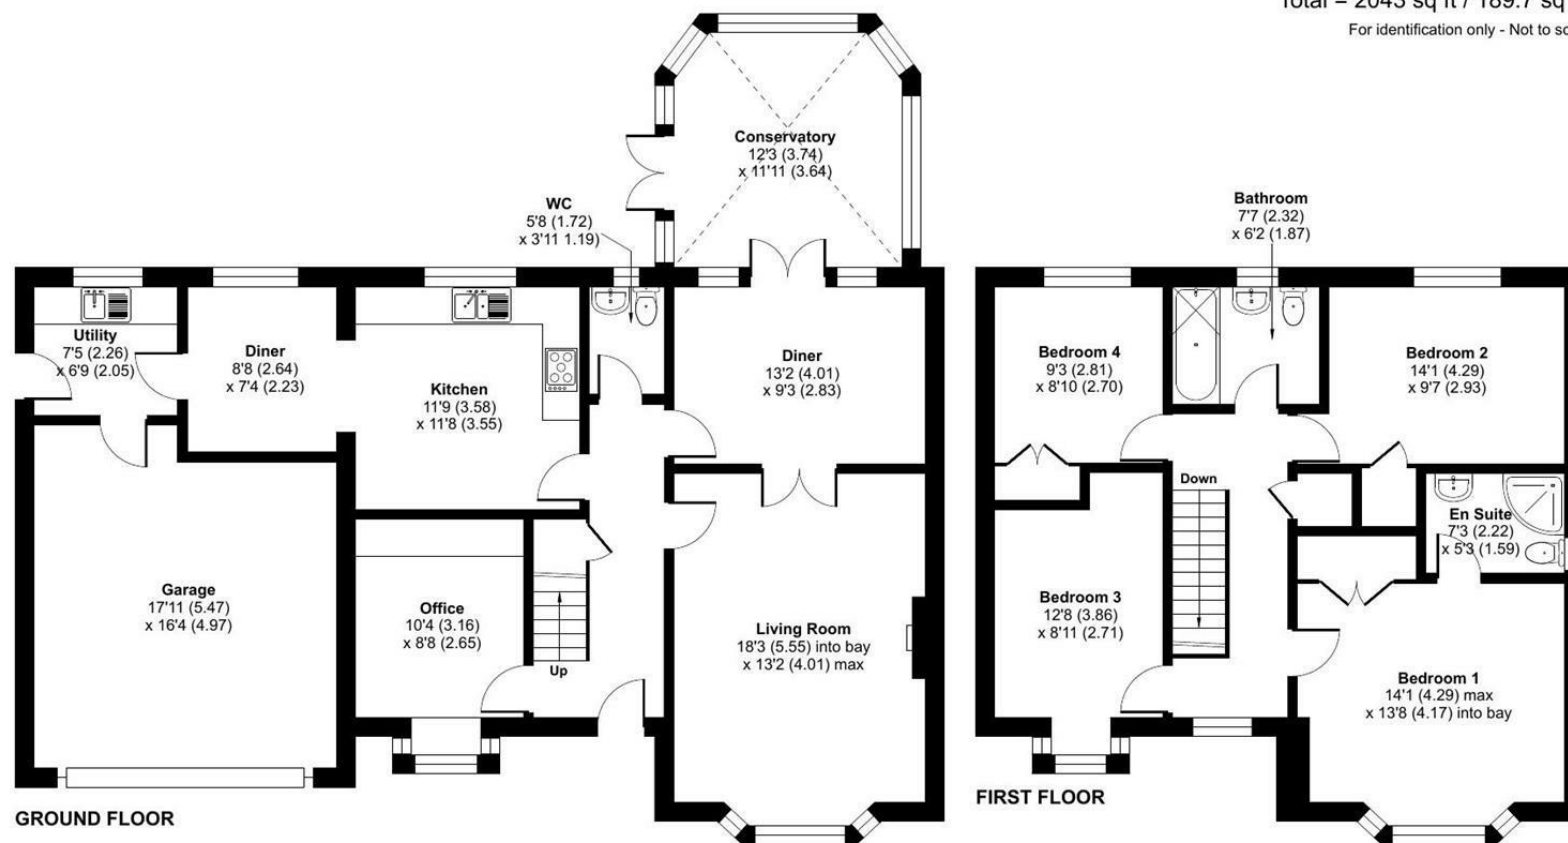

Floor plan produced in accordance with RICS Property Measurement 2nd Edition, Incorporating International Property Measurement Standards (IPMS2 Residential). © nchecon 2026. Produced for Strakers. REF: 1508804

Disclaimer: These particulars, whilst believed to be accurate are set out as a general outline only for guidance and do not constitute any part of an offer or contract. Intending purchasers should not rely on them as statements of representation of fact, but must satisfy themselves by inspection or otherwise as to their accuracy. No person in this firm's employment has the authority to make or give any representation or warranty in respect of the property. All measurements and distances are approximate only. Your home is at risk if you do not keep up repayments on a mortgage or other loan secured on it.