


9 Ffordd Trem Y Foel, Mold, CH71NG

The Cross 1 High Street, Mold, Flintshire, CH71AZ

Tel: 01352 751515

Email: mold.sales@cavmail.co.uk

www.cavendishproperties.co.uk

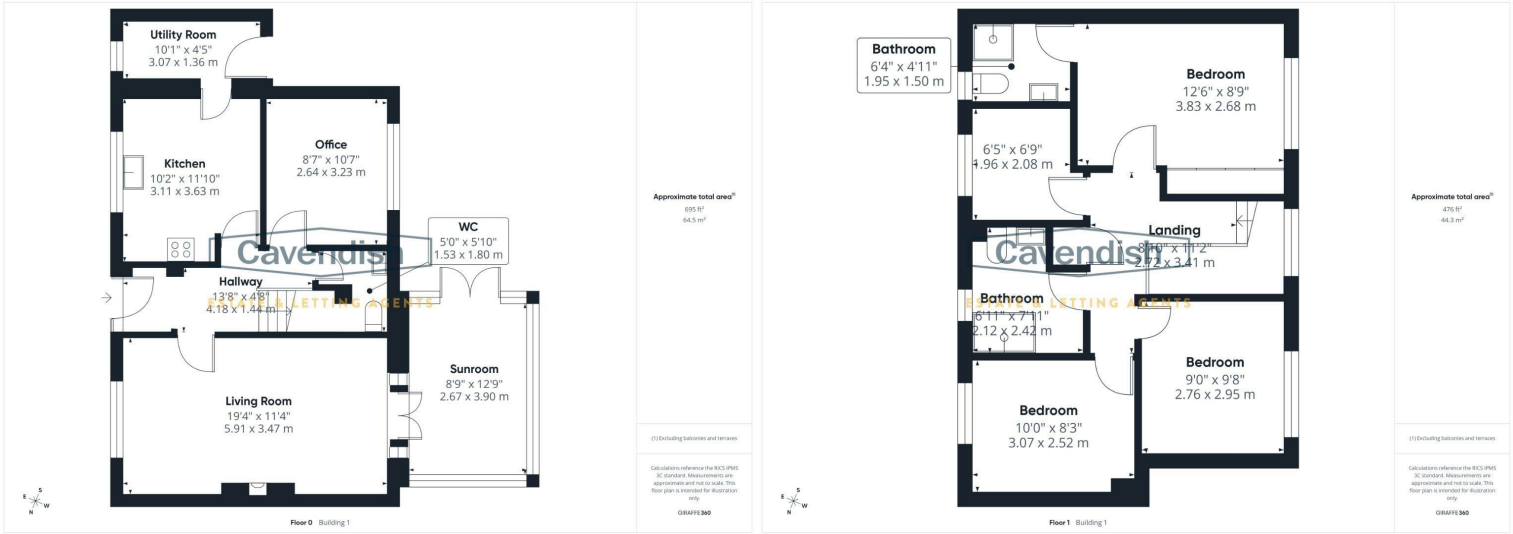

LOCATION

Situated within a sought-after residential development on the outskirts of the popular market town of Mold, this well-proportioned four-bedroom detached family home offers generous living accommodation, attractive gardens, and excellent access to local schools, community amenities, and the A55 North Wales Expressway. The property enjoys a pleasant position towards the top end of the development, combining a peaceful setting with superb connectivity.

EXTERNAL

The property is approached via a brick-paved driveway providing off-road parking for two vehicles, leading to a detached single garage fitted with an up-and-over door, power, and lighting. At the front, landscaped borders frame the pathway leading to the entrance porch. A gated side pathway provides convenient access to the rear garden.

ENTRANCE HALLWAY

4.18 x 1.44 (13'8" x 4'8")



Entered through a UPVC wood-effect front door with decorative insert, the welcoming hallway is carpeted and features a radiator, two ceiling light pendants, and stairs rising to the first-floor accommodation. A fitted framework is in place for a stairlift, offering accessibility if required.

LIVING ROOM

5.91 x 3.47 (19'4" x 11'4")



A spacious and comfortable reception room featuring carpeted flooring, two radiators, and two ceiling light pendants. A gas-fired fireplace set within a tiled surround creates a warm focal point. Double-glazed windows overlook the front elevation, while double-glazed double doors open directly into the conservatory, allowing excellent flow through the ground floor. The room also benefits from coved ceilings.



AWARD WINNING LETTINGS SERVICE

If you are considering purchasing this property as a Buy To Let investment, our award-winning Rentals department would be delighted to offer you a consultation service on how to ensure compliance is met and discuss how best to maximise your profitability.

VIEWINGS

By appointment through the Agent's Mold Office 01352 751515.

Our photos might have been enhanced with the help of AI.

FLOOR PLANS - included for identification purposes only, not to scale.

DIRECTIONS

From High Street (B5444), head south-east towards Chester Street (A5119). Turn right onto New Street (A5119) and continue for approximately 0.4 miles. Take a left turn onto Bryn Coch Lane, then after a short distance turn right onto Upper Bryn Coch. Continue for around 0.2 miles before turning right onto Ffordd Trem Y Foel, where the property will be found on the left-hand side.

FAMILY BATHROOM

2.12 x 2.42 (6'11" x 7'11")



The family shower room is fitted with anti-slip vinyl flooring and features a walk-in double shower with UPVC handrails, marble-effect wall panelling, adjustable showerhead, WC, wash basin, and heated towel rail. Additional features include a mirrored medicine cabinet with integrated lighting, extractor fan, ceiling light, and double-glazed window.

GARDEN



The rear garden is mainly laid to lawn with surrounding borders, enclosed by wooden fencing for privacy. A paved patio seating area sits directly outside the conservatory, with raised flower beds adding interest. A wooden garden shed and side access complete this attractive outdoor space.



GARAGE

2.72 x 5.42 (8'11" x 17'9")

Detached single garage fitted with an up-and-over door, power, and lighting.

TENURE

* Tenure - understood to be Freehold. Purchasers should verify this through their solicitor.

COUNCIL TAX

* Council Tax Band F - Flintshire County Council.

AML

Before we can confirm any sale, we are required to verify everyone's identity electronically to comply with Government Regulations relating to anti-money laundering. All intending buyers and sellers need to provide identification documentation to satisfy these requirements. There is an admin fee of £30 per person for this process. Your early attention to supply the documents requested and payment will be appreciated, to avoid any unnecessary delays in confirming the sale agreed.

EXTRA SERVICES

Mortgage referrals, conveyancing referral and surveying referrals will be offered by Cavendish Estate Agents. If a buyer or seller should proceed with any of these services then a commission fee will be paid to Cavendish Estate Agents Ltd upon completion.

CONSERVATORY

2.67 x 3.90 (8'9" x 12'9")



The conservatory enjoys views over the rear garden and is surrounded by double-glazed windows. Finished with vinyl flooring, it includes an electric heater, ceiling fan, and lighting, making it a versatile space to enjoy year-round. Double doors open out onto a patio seating area, ideal for entertaining.

KITCHEN

3.11 x 3.63 (10'2" x 11'10")



The kitchen is fitted with a range of light-colored wall and base units complemented by granite-effect worktops and terracotta-effect tiled flooring. Appliances include a Bosch

cooker, stainless steel gas hob with matching splashback and extractor hood, integrated dishwasher, and stainless steel sink with mixer tap. A double-glazed window overlooks the driveway, and there is ample space for a dining table. Under-cabinet lighting, spotlights, and strip lighting provide excellent illumination. A glazed wooden door leads through to the utility room.



UTILITY

3.07 x 1.36 (10'0" x 4'5")



Continuing the terracotta-style flooring, the utility room offers additional storage units, space and plumbing for a washing machine, dryer, and freezer, along with a stainless

steel sink and tiled splashback. A radiator and double-glazed window to the front elevation are included, with a UPVC rear door providing direct access to the garden.

STUDY

2.64 x 3.23 (8'7" x 10'7")



A useful additional reception room, currently used as a study but equally suited as a snug or playroom. The room is carpeted and fitted with a radiator, ceiling light pendant, and double-glazed window


DOWNSTAIRS WC

1.53 x 1.80 (5'0" x 5'10")

Comprising a low-level WC, hand basin, radiator, and wood-effect vinyl flooring, this practical cloakroom completes the ground floor accommodation.

LANDING

2.72 x 3.41 (8'11" x 11'2")

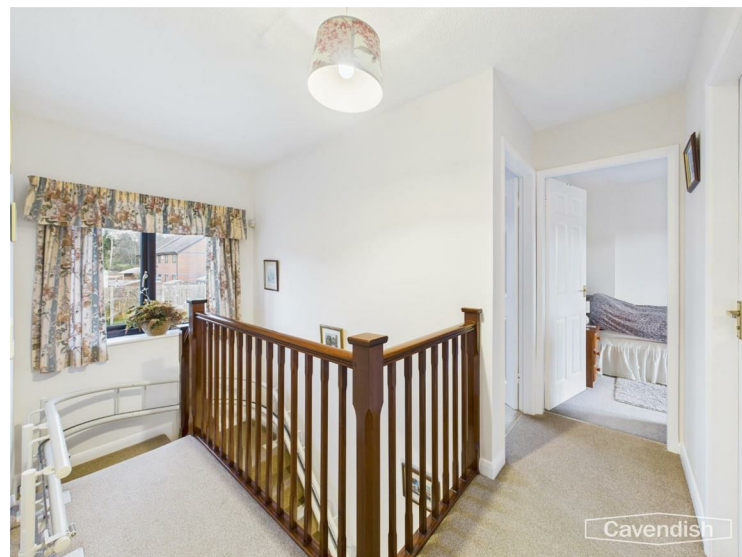

PRIMARY BEDROOM

3.83 x 2.68 (12'6" x 8'9")



A generous double bedroom with carpeted flooring, radiator, ceiling light pendant, and built-in wardrobes with mirrored panels. A double-glazed window overlooks the rear garden. A wooden door leads through to the en-suite.

ENSUITE

1.95 x 1.50 (6'4" x 4'11")



Finished with wood-effect vinyl flooring and floor-to-ceiling marble-effect wall panelling, the en-suite includes a vanity unit with storage, wash basin, WC, and a fully enclosed shower cubicle with adjustable showerhead. Additional features include a radiator, extractor fan, and lighting.

BEDROOM 2

3.07 x 2.52 (10'0" x 8'3")



A well-proportioned double bedroom with carpeted flooring, radiator, ceiling light pendant, and double-glazed window. Built-in wooden storage units provide excellent wardrobe and hanging space.

BEDROOM 3

2.76 x 2.95 (9'0" x 9'8")



Another comfortable double bedroom featuring carpeted flooring, radiator, ceiling light pendant, and a double-glazed window.

BEDROOM 4/ STUDY

1.96 x 2.08 (6'5" x 6'9")



Another comfortable double bedroom featuring carpeted flooring, radiator, ceiling light pendant, and a double-glazed window.