



Flat 31, 189 Kingsway, Hove

Offers Over £450,000

**MANSELL
McTAGGART**
Trusted since 1947


Flat 31

189 Kingsway, Hove


Council Tax band: E

Tenure: Leasehold

- Two Bedroom Purpose Built Apartment On The Third Floor
- Exclusive To Mansell McTaggart
- Underground Allocated Parking Space
- Open Plan Living/Kitchen With Ample Storage Space, Electric Hob & Integrated Appliances
- Large Passenger Lifts And Immaculate Communal Areas
- Situated On The Prestigious Kingsway
- Large Modern Fitted Bathroom With Seperate WC
- Two Double Bedrooms With Build In Storage & Floor To Ceiling Windows
- Large Entrance Hall With Light Wood Effect Flooring

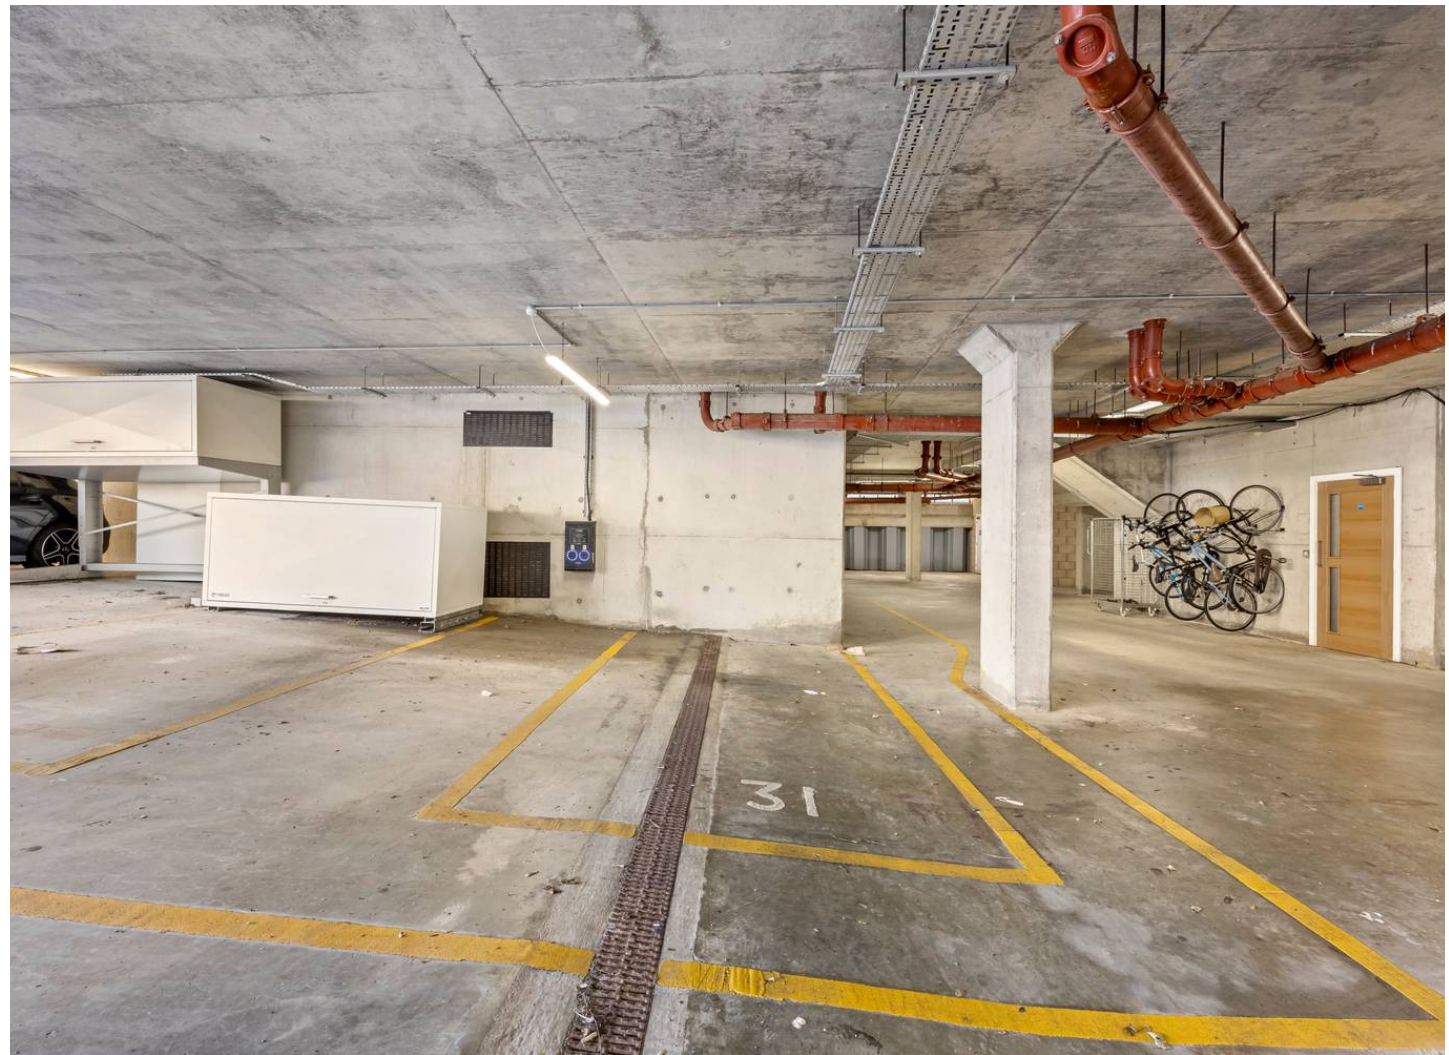

Approximate Gross Internal Area= 87.76 sq m / 944.64 sq ft

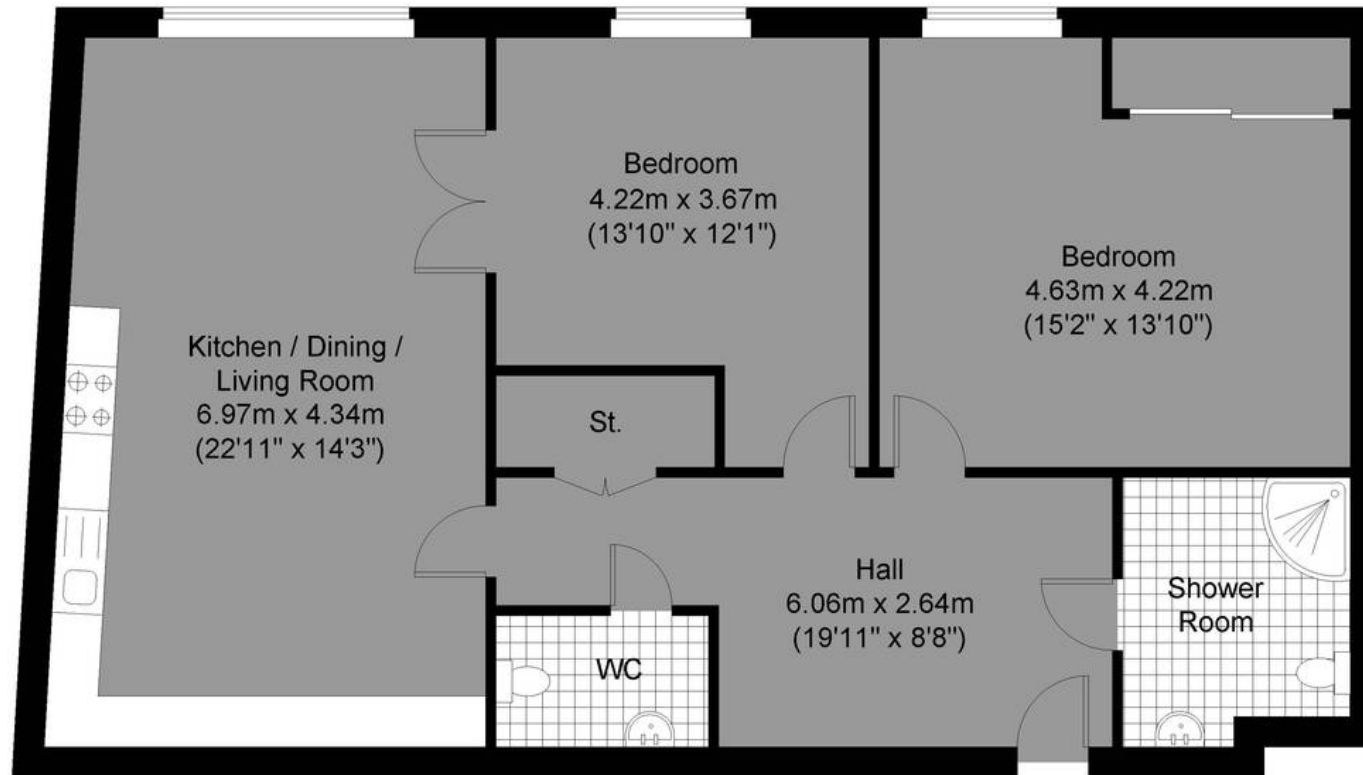

**MANSELL
McTAGGART**

Trusted since 1947

Kingsway

Third Floor
Approximate Floor Area
944.64 sq ft (87.76 sq m)



Illustration for identification purposed only, measurements are approximate, not to scale.

© Mansell McTaggart



Mansell McTaggart Hove

170 Church Road, Hove - BN3 2DJ

01273 044929

hove@mansellmctaggart.co.uk

www.mansellmctaggart.co.uk/branch/hove/

