



📍 34 Willow Grove, Chippenham, SN15 1AR

🏠 £350,000

A beautifully presented and newly renovated, three bedroom detached bungalow, superbly located on a corner position within a quiet cul-de-sac, within walking distance of Chippenham town centre and railway station. Vendor Suited,

- Three Bedroom Detached Bungalow
- Vendor Suited
- Significantly Upgraded, Beautifully Presented
- Stunning, Newly Appointed Kitchen / Breakfast Room
- Stylish Family Bathroom
- Utility Room
- Gardens to Front, Side & Rear
- Single Garage & Driveway Parking
- Corner Position in Quiet Cul-De-Sac
- Walking Distance to Town Centre & Railway Station

🏡 Freehold

🏠 EPC Rating D



A fantastic opportunity to purchase a newly renovated and significantly upgraded three bedroom detached bungalow, occupying a corner position within a desirable and quiet cul-de-sac, within walking distance of Chippenham town centre and railway station. Vendor Suited.

The accommodation is arranged over a single level, briefly comprising; entrance porch, entrance hall, spacious dual-aspect sitting room, stunning, newly appointed kitchen / breakfast room, cloakroom, utility room, three bedrooms, two of which are doubles, the third bedroom is currently staged as a study, and finally the stylish family bathroom.

Externally the property benefits from gardens to the front, side and rear, with a range of lawned, patio seating, and raised bed areas. To the front is a single garage and off-road driveway parking for multiple vehicles.

Situation

The property is within easy reach of the town and all amenities which include a public library, Chippenham golf course, John Coles Park and the pleasant Monkton Park with a further nine hole golf course and riverside walks and cycleways. There is convenient pedestrian access to the mainline railway station (London Paddington - approx. 65 minutes). The M4 motorway, the A4 and the A420 offer excellent motor commuting to the major centres of Bath, Bristol, Swindon & London. There is a good choice of private schooling and Chippenham also offers excellent secondary schools and primary schools, together with further education at Wiltshire College.

Property Information

Council Tax Band: D

Freehold

Mains Gas, Electricity, Water & Drainage

Gas Fired Central Heating

EPC Rating: D




Willow Grove, Chippenham, SN15

Approximate Area = 944 sq ft / 87.7 sq m

Garage = 158 sq ft / 14.6 sq m

Total = 1102 sq ft / 102.3 sq m

For identification only - Not to scale

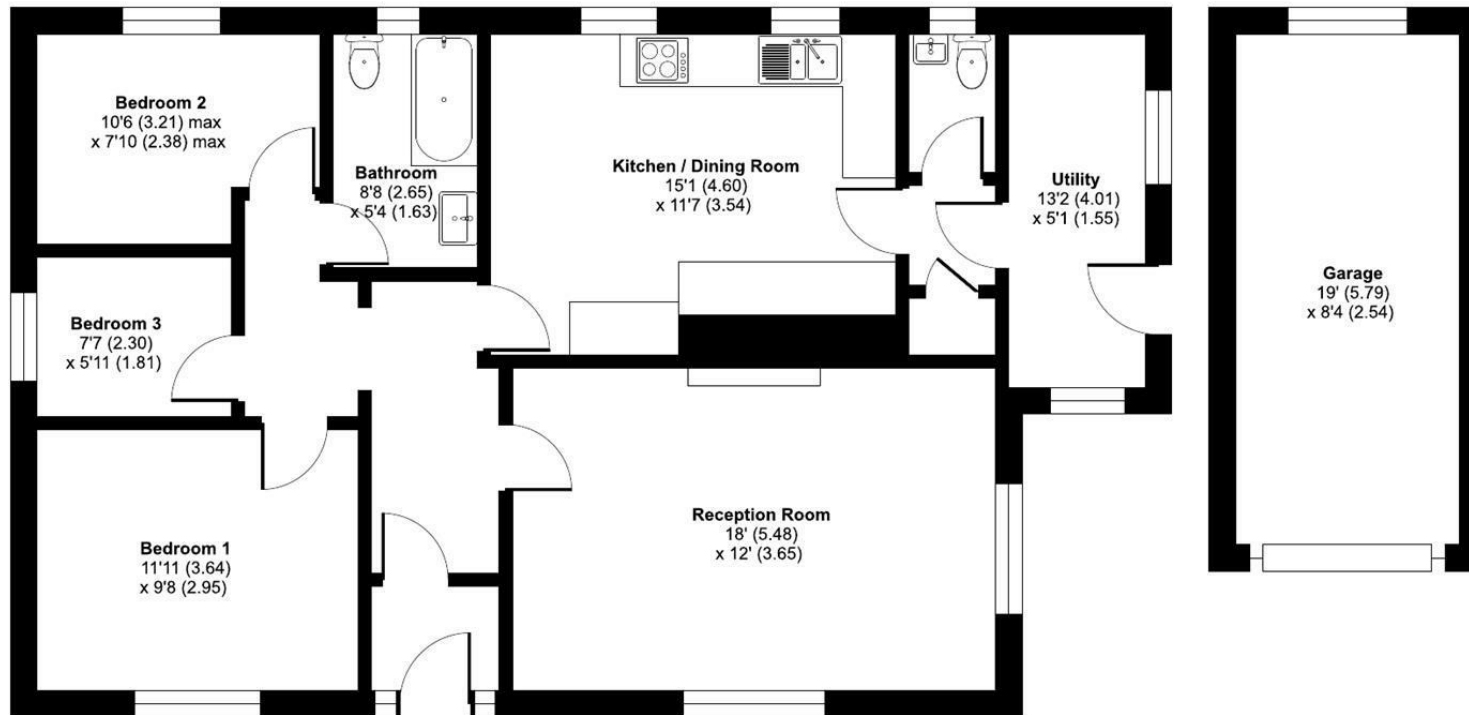

GROUND FLOOR



Floor plan produced in accordance with RICS Property Measurement 2nd Edition, Incorporating International Property Measurement Standards (IPMS2 Residential). © nichecom 2026. Produced for Strakers. REF: 1417391

Disclaimer These particulars, whilst believed to be accurate are set out as a general outline only for guidance and do not constitute any part of an offer or contract. Intending purchasers should not rely on them as statements of representation of fact, but must satisfy themselves by inspection or otherwise as to their accuracy. No person in this firm's employment has the authority to make or give any representation or warranty in respect of the property. All measurements and distances are approximate only. Your home is at risk if you do not keep up repayments on a mortgage or other loan secured on it.