


Flat 2, 5 New King's Road,
- £450,000



BEAUFORT GREEN

263 New Kings Road
Fulham
London
SW6 4RB



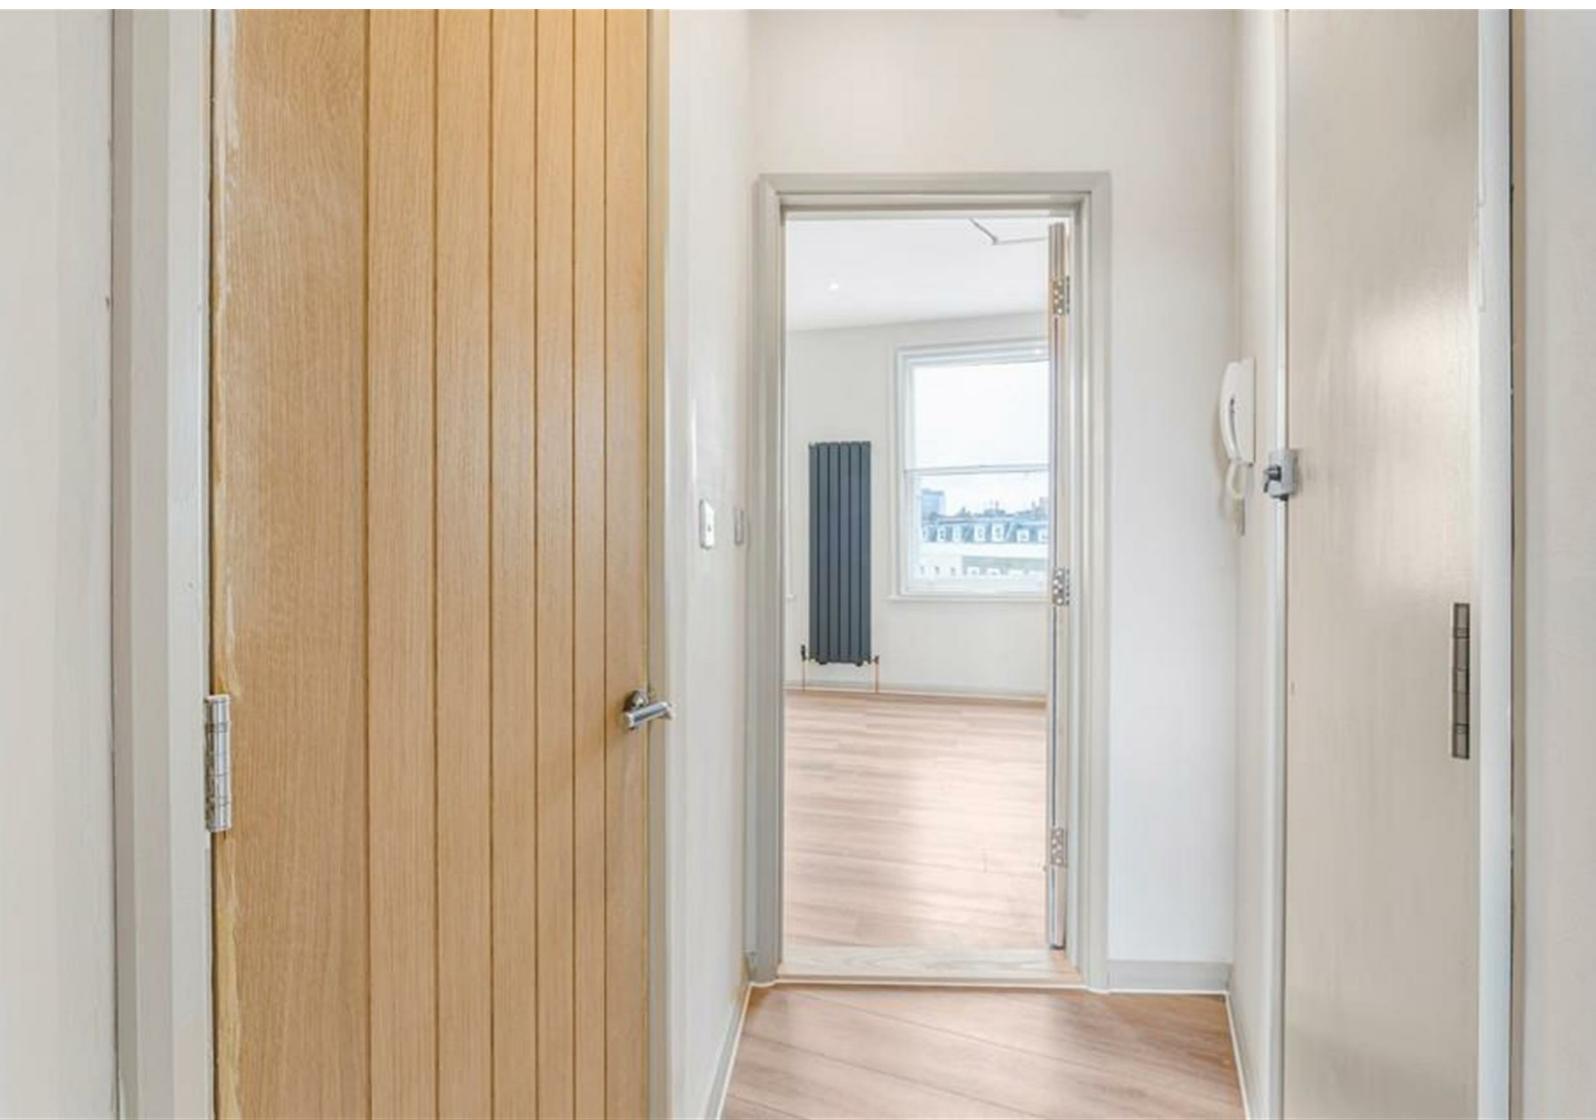


The Details

365.98 sq ft

1 Bedroom | 1 Bathroom | 1 Reception | Leasehold

New Kings Road, SW6
Approximate Gross Internal Area
31.14 sq m / 335 sq ft
(CH = Ceiling Heights)

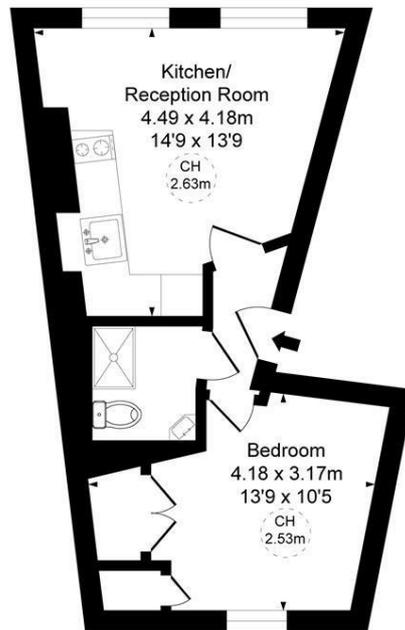

Second Floor

This plan is not to scale. It is for guidance and not for valuation purposes.
All measurements and areas are approximate only, and have been prepared in accordance with the current edition of the RICS Code of Measuring Practice.

A well finished, one double bedroom first second floor apartment. The property is enviably located moments away from Eel Brook Common and Fulham Broadway.