



MICHAEL TUCK
ESTATE & LETTING AGENTS



4 Slaney Street, Gloucester

Gloucester

Guide Price **£230,000**

4 Slaney Street

Gloucester, Gloucester

Two Double Bedroom Semi-Detached Home With Gated Driveway Located In Slaney Street, Gloucester.

The accommodation comprises of; Entrance, living room, family room, dining room & kitchen.

Upstairs we have; Two DOUBLE bedrooms, office/study room & bathroom.

Further benefits include; Upvc double glazing, gas central heating, off road parking via the gated driveway & a large enclosed private rear garden.

Property for sale through Michael Tuck Agents. Approximate potential rental value of £1000pcm, please contact Michael Tuck Lettings In Gloucester for more details.

Call us today to arrange your viewing on 01452 543200.



Council Tax band: A

Tenure: Freehold

EPC Energy Efficiency Rating: E

EPC Environmental Impact Rating: E

- Upvc Double Glazing
- Two Reception Rooms
- Off Road Parking
- Two DOUBLE Bedrooms & Additional Study Room
- Enclosed Private Rear Garden
- Good Sized Rooms Throughout
- Gated Driveway
- Gas Central Heating
- Ideal First Buy
- Energy Rating TBC

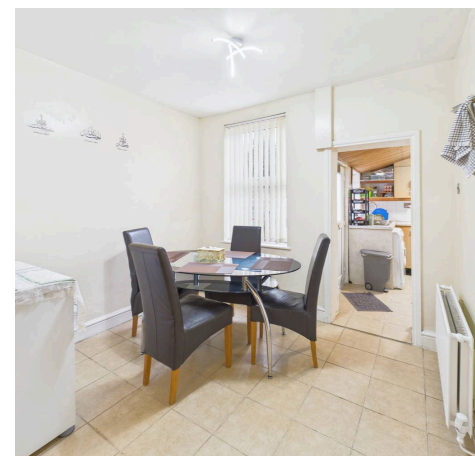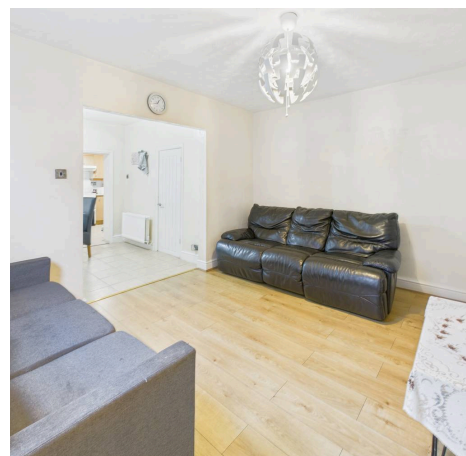

Entrance

Living Room

13' 0" x 11' 10" (3.96m x 3.60m)

Family Room

13' 0" x 10' 10" (3.97m x 3.29m)

Dining Room

9' 8" x 8' 10" (2.95m x 2.70m)

Kitchen

8' 8" x 7' 5" (2.64m x 2.27m)

Bedroom One

13' 0" x 11' 10" (3.96m x 3.61m)

Bedroom Two

10' 11" x 10' 0" (3.34m x 3.05m)


Room

8' 9" x 6' 11" (2.67m x 2.11m)

Bathroom

8' 9" x 5' 9" (2.66m x 1.76m)



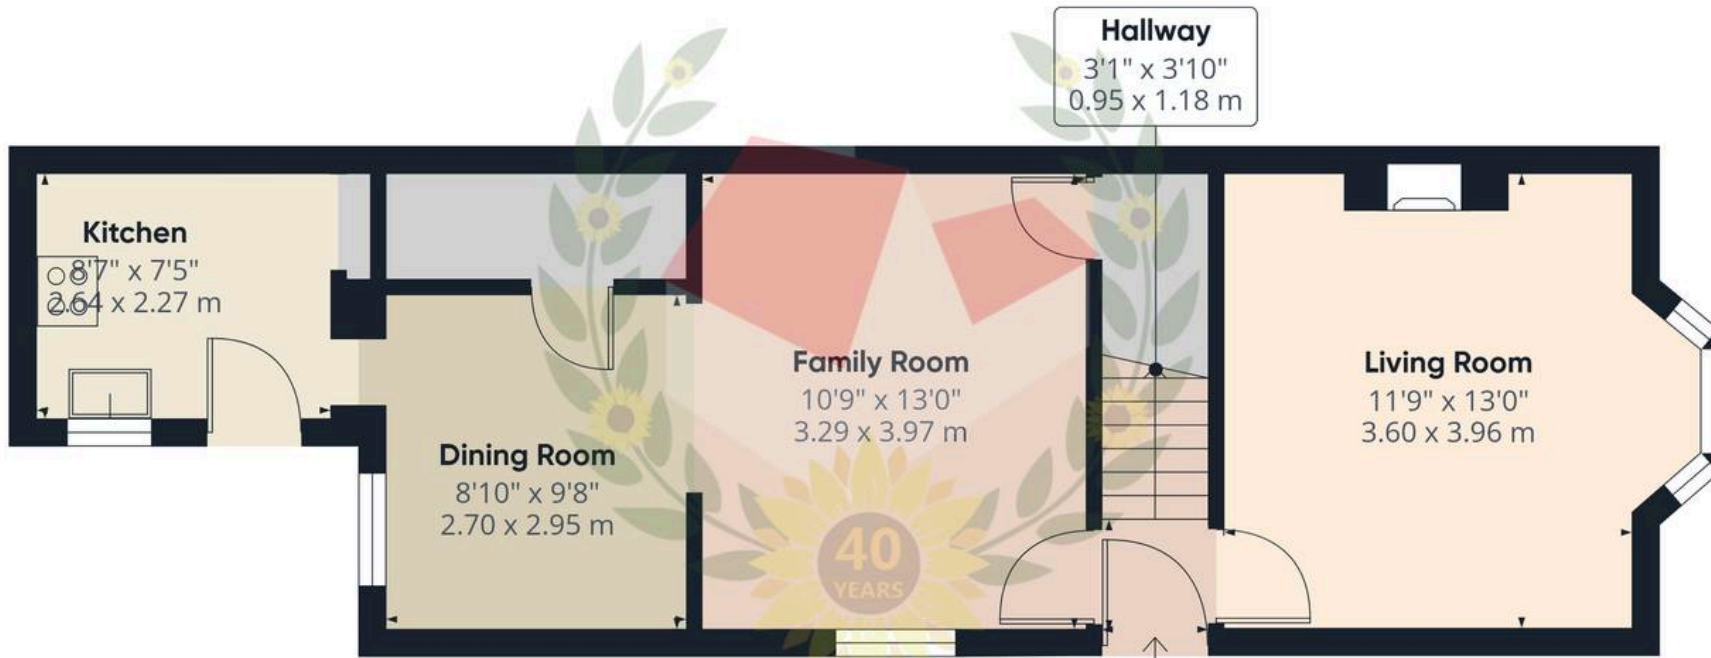

Ground Floor

Approximate total area⁽¹⁾

946 ft²

87.9 m²



Floor 1

(1) Excluding balconies and terraces

Calculations reference the RICS IPMS 3C standard. Measurements are approximate and not to scale. This floor plan is intended for illustration only.



Michael Tuck Quedgeley

1 School Lane, Quedgeley - GL2 4PJ

01452 543200 • estates.quedgeley@michaeltuck.co.uk • www.michaeltuck.co.uk/



Important notice: Michael Tuck, its clients and any joints give notice that 1: They are not authorised to make or give any representations or warranties in relation to the property either here or elsewhere, either on their own behalf of their client or otherwise. They assume no responsibility for any statement that may be made in these particulars. These particulars do not form part of any offer or contract and must not be relied upon as statements or representation of fact. 2: Any areas, measurements or distances are approximate. The text, photographs and plans are for guidance only and are not necessarily comprehensive. It should not be assumed that the property has all necessary planning, building regulation or other consents and Michael Tuck have not tested any services, equipment or facilities. Purchasers must satisfy themselves by inspection or otherwise.