



ACADEMY GARDENS

KENSINGTON W8



An impressive three-bedroom lateral apartment in one of London's most sought-after developments

Academy Gardens is a prestigious gated development, with landscaped gardens, superb 24hr concierge/security, valet parking, residents' swimming pool and gymnasium.

This outstanding three-bedroom apartment is located on the first floor of the southern elevation, occupying approximately 2,696 sq ft, with double aspect views over the beautiful gardens.

The apartment has an impressive reception room, separate kitchen/breakfast room, principal bedroom suite with dressing room and an en-suite bathroom, and there are two further en-suite bedrooms.

The property has fantastic light throughout and an abundance of storage. The property comes with one secure allocated underground parking space.

24hr Concierge

Landscaped gardens

Gym

Security

Swimming pool

Secure underground parking











Academy Gardens, with its own gated entrance, is situated on Duchess of Bedford Walk, a quiet street located in between Holland Park and Kensington Gardens, south of Notting Hill Gate and north of Kensington High Street. Excellent transport links include, Notting Hill Gate Underground Station (District, Circle and Central lines) and Kensington High Street Underground Station (District and Circle lines). Motorists will benefit from rapid routes to the West and Heathrow Airport via M4.





Guide Price
£6,750,000

Tenure
Share of freehold,
974 years remaining

Service Charge
£51,642 per annum,
reviewed yearly with next
review January 2026

Local Authority
London Borough of
Kensington & Chelsea

Council Tax
Band H

EPC
Rating C


**Approximate Gross
Internal Area**
2,696 sq ft / 250.46 sq m

This plan is for guidance only
and must not be relied upon as
a statement of fact. Attention
is drawn to the important
notice on the last page of
the text of the Particulars.

CH: Ceiling height

Floorplan for guidance only,
not to scale or for valuations
purposes. It must not be relied
upon as a statement of fact. All
measurements and areas are
approximate and have been
prepared in accordance with
the current edition of the RICS
Code of Measuring Practice.

© Alex Winship
Photography Ltd.

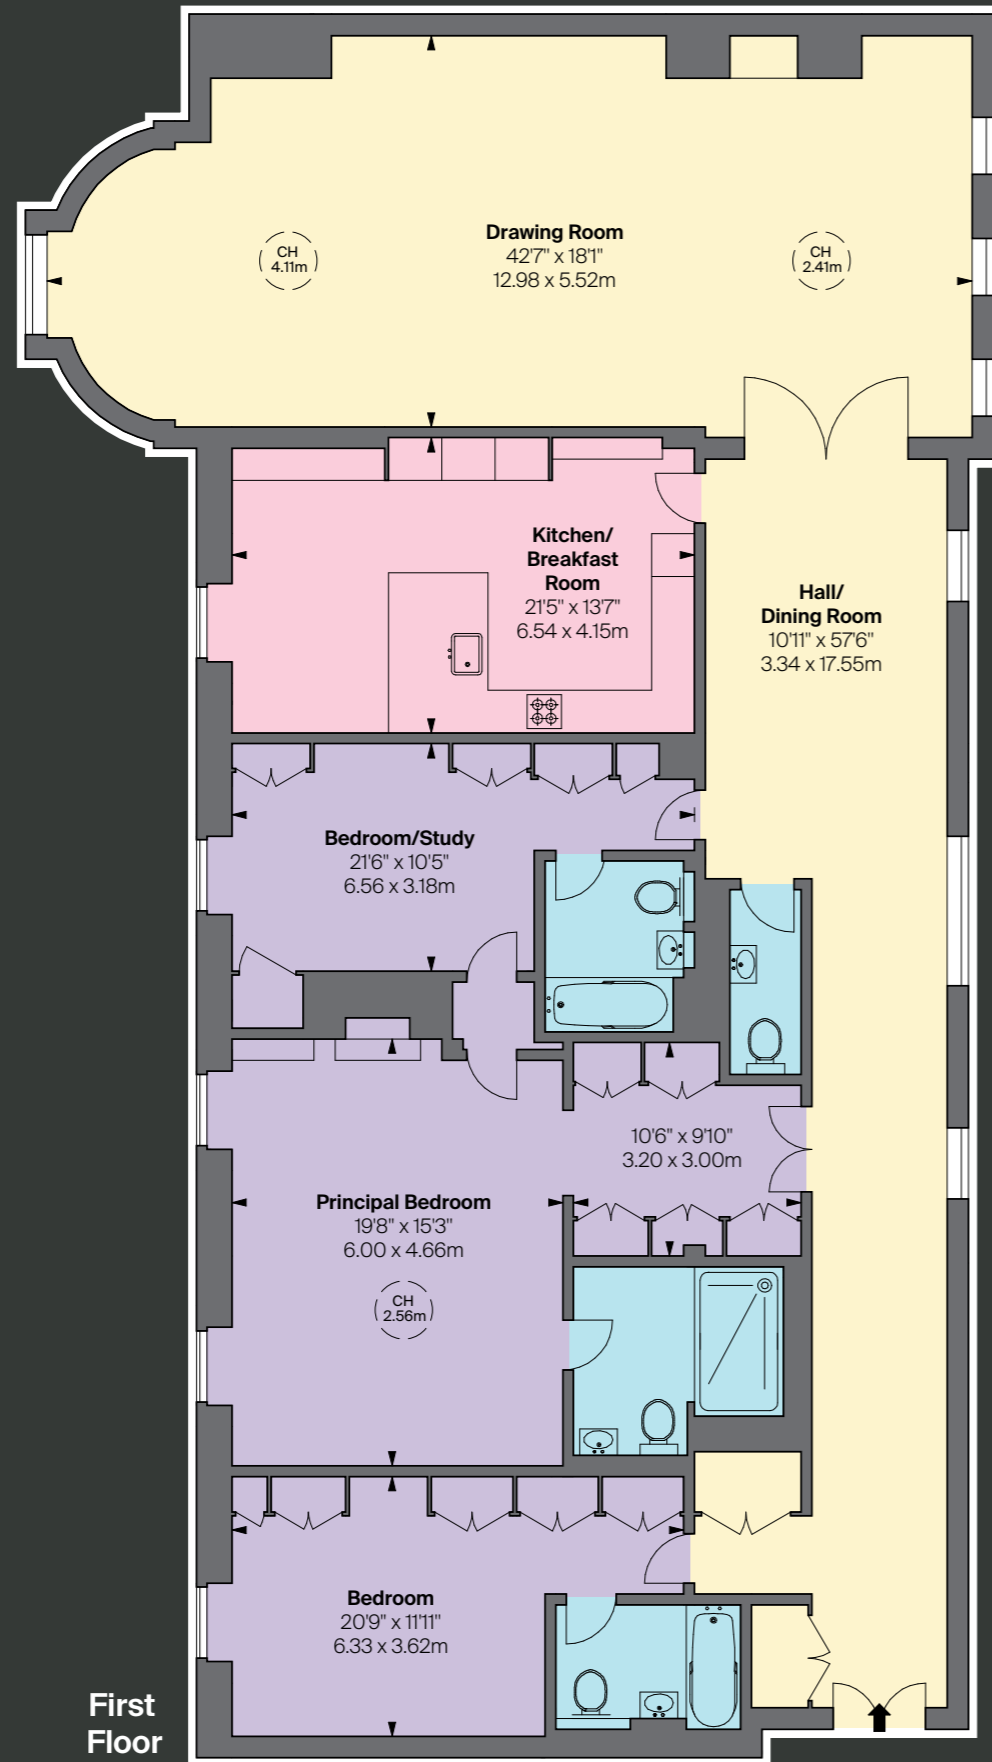

Knight Frank
Kensington
52-56 Kensington Church Street
London
W8 4DB
knightfrank.co.uk

Will Allen
020 3892 3575
will.allen@knightfrank.com

Your partners in property



Fixtures and fittings: A list of the fitted carpets, curtains, light fittings and other items fixed to the property which are included in the sale (or may be available by separate negotiation) will be provided by the Seller's Solicitors.

Important Notice: 1. Particulars: These particulars are not an offer or contract, nor part of one. You should not rely on statements by Knight Frank LLP in the particulars or by word of mouth or in writing ("information") as being factually accurate about the property, its condition or its value. Neither Knight Frank LLP nor any joint agent has any authority to make any representations about the property, and accordingly any information given is entirely without responsibility on the part of the agents, seller(s) or lessor(s). 2. Photos, Videos etc: The photographs, property videos and virtual viewings etc. show only certain parts of the property as they appeared at the time they were taken. Areas, measurements and distances given are approximate only. 3. Regulations etc: Any reference to alterations to, or use of, any part of the property does not mean that any necessary planning, building regulations or other consent has been obtained. A buyer or lessee must find out by inspection or in other ways that these matters have been properly dealt with and that all information is correct. 4. VAT: The VAT position relating to the property may change without notice. 5. To find out how we process Personal Data, please refer to our Group Privacy Statement and other notices at <https://www.knightfrank.com/legal/privacy-statement>.
Particulars dated February 2025. Photographs and videos dated March 2025.

All information is correct at the time of going to print. Knight Frank is the trading name of Knight Frank LLP. Knight Frank LLP is a limited liability partnership registered in England and Wales with registered number OC305934. Our registered office is at 55 Baker Street, London W1U 8AN. We use the term 'partner' to refer to a member of Knight Frank LLP, or an employee or consultant. A list of members names of Knight Frank LLP may be inspected at our registered office. If you do not want us to contact you further about our services then please contact us by either calling 020 3544 0692, email to marketing.help@knightfrank.com or post to our UK Residential Marketing Manager at our registered office (above) providing your name and address.
04/13/26 KF-250217B-11-JF

