




Charles Street
London, W1J

CHESTERTONS

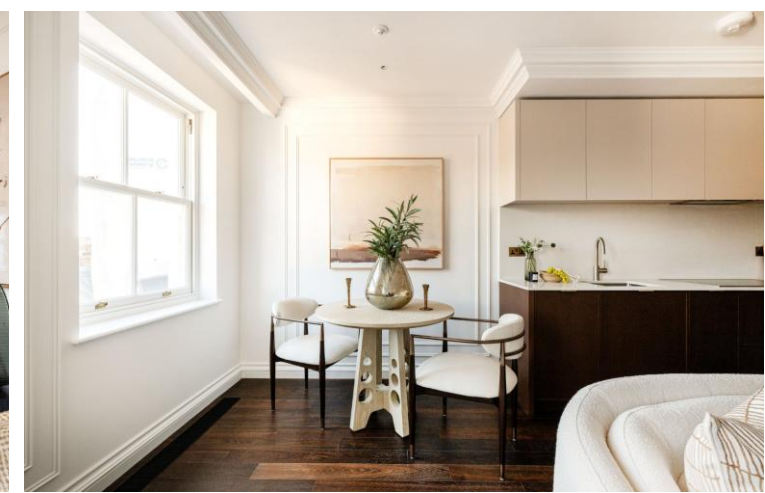



A brand newly refurbished one bedroom property situated on the fourth floor with a lift of a fully refurbished ported building. The property benefits from being full interior designed ample built in storage and fully fitted modern kitchen.

- Lift
- One Bathroom
- Newly Refurbished
- Wood Floors
- Porter
- Excellent Location

£8,580 pcm


Additional tenant charges apply (fees apply to non-AST tenancies only)

Tenancy Agreement Fee: £300

References per Tenant/Guarantor: £60

Inventory check (approx. £100 – £250 inc. VAT)

chestertons.co.uk/property-to-rent/applicable-fees

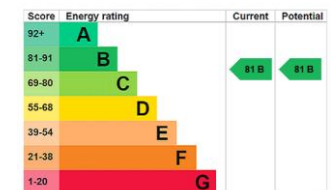

Minimum Term: 12 months
Deposit Required: £11,880.00
Local Authority: City of Westminster
Council Tax Band: G
EPC Rating: B
Unfurnished

Chestertons Mayfair Lettings

47 South Audley Street

Mayfair

London


W1K 2QA

mayfairlettingsusers@chestertons.co.uk

020 7288 8301

Charles Street

Approx. Gross Internal Area 632 Sq Ft - 58.71 Sq M

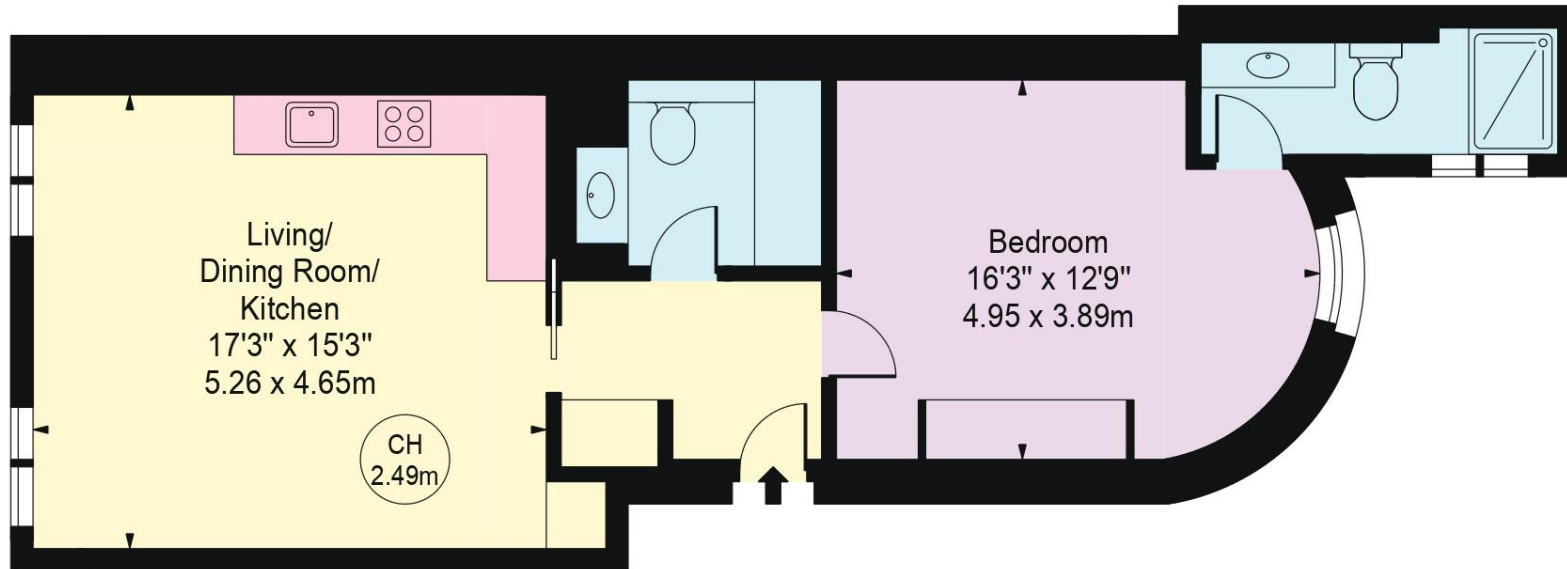

Fourth Floor

For Illustration Purposes Only - Not To Scale

This floor plan should be used as a general outline for guidance only and does not constitute in whole or in part an offer or contract. Any intending purchaser or lessee should satisfy themselves by inspection, searches, enquiries and full survey as to the correctness of each statement. Any areas, measurements or distances quoted are approximate and should not be used to value a property or be the basis of any sale or let.

Copyright Morriarti Photography & Design LTD

