




GUILDCREST ESTATES

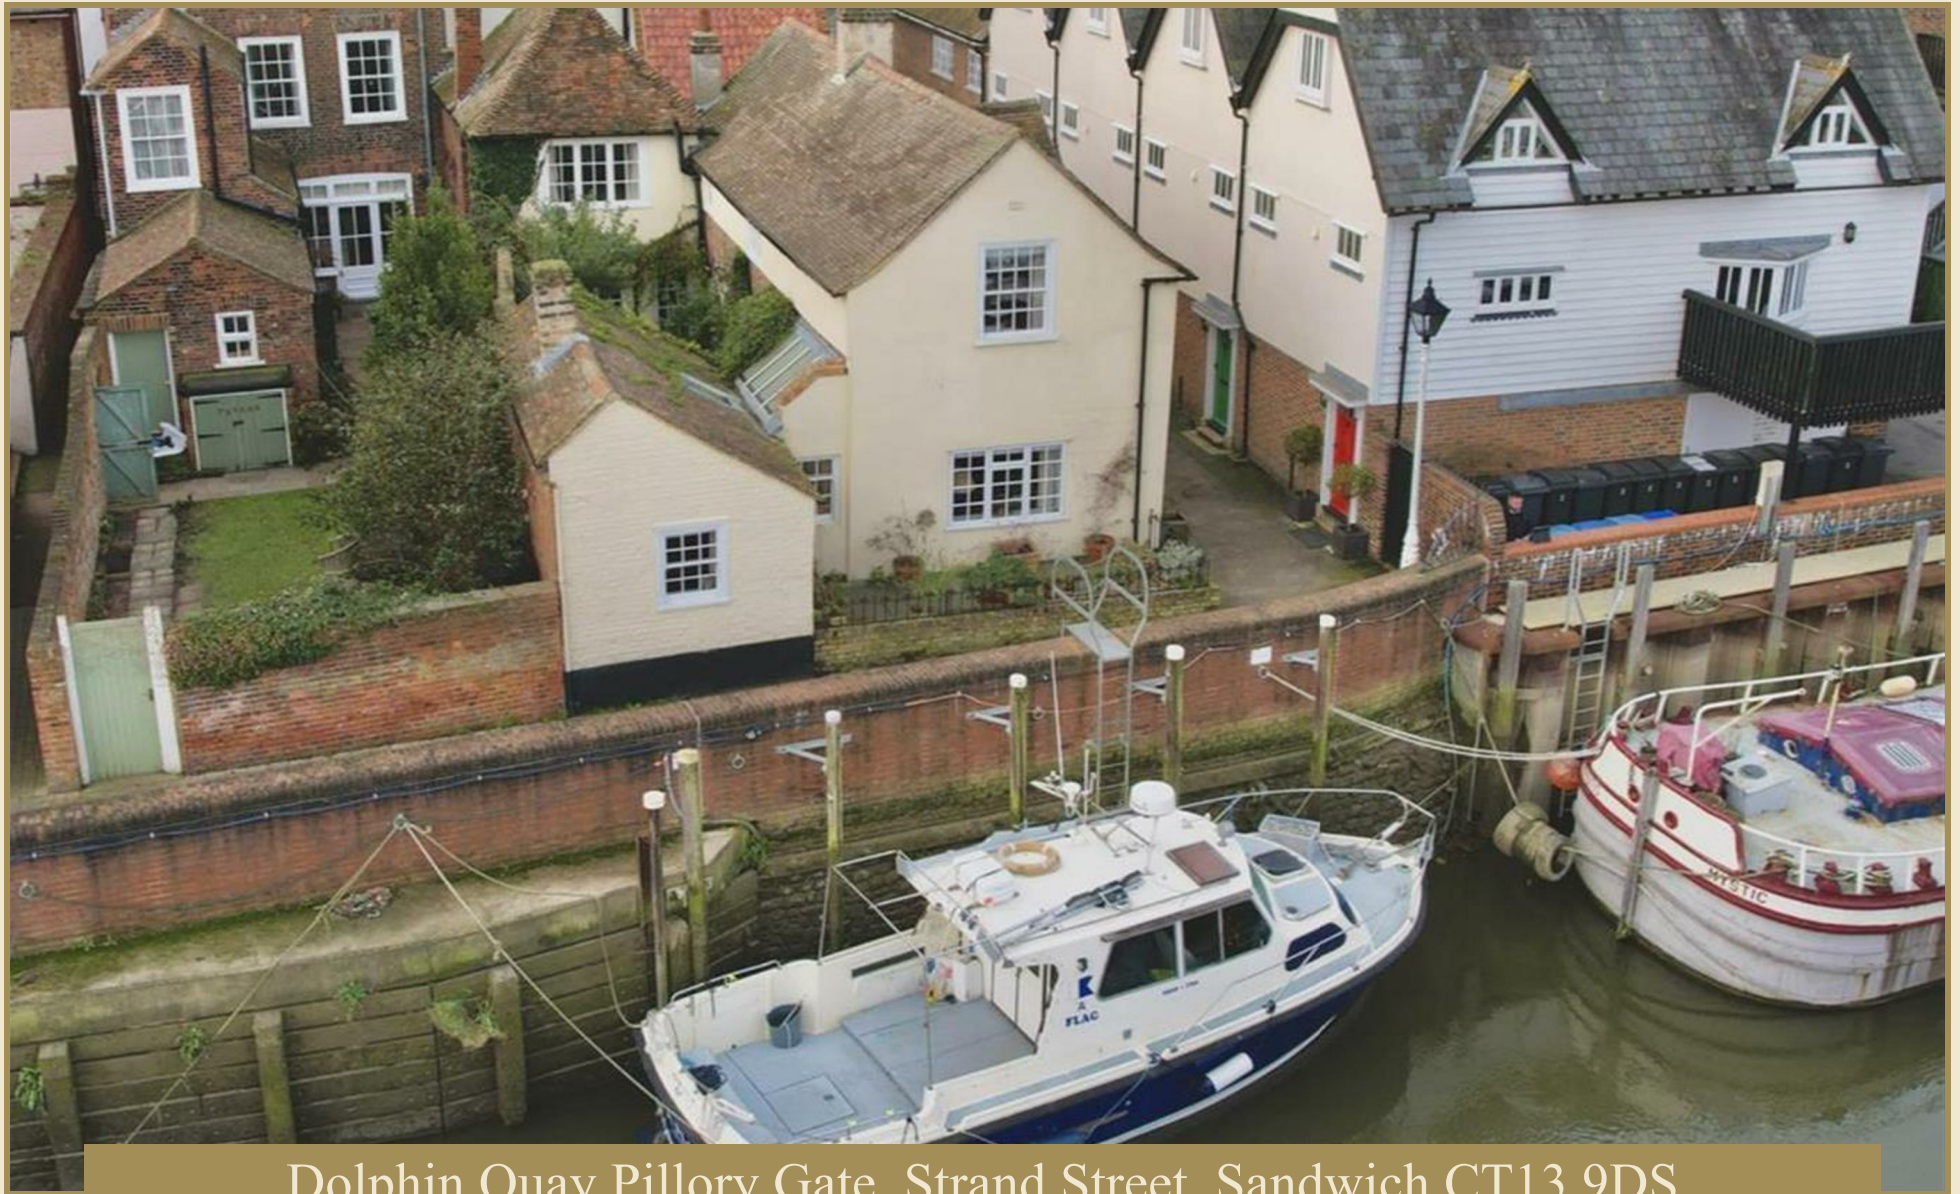

Dolphin Quay Pillory Gate, Strand Street, Sandwich CT13 9DS

Pillory Gate, Strand Street,
Sandwich CT13 9DS

Guide price £525,000

Sitting proudly along a picturesque riverside, this charming semi-detached period home offers a delightful blend of historic character and contemporary living. Located in the medieval town of Sandwich, renowned for its beautiful architecture, rich heritage and the River Stour, the property presents a rare opportunity to enjoy an exceptional home in one of Kent's most idyllic settings.

Upon entering, you are welcomed into a spacious reception room that radiates warmth and charm. This inviting area not only boasts breath taking views of the River but also features a striking brick fireplace, creating a cosy focal point perfect for relaxation. The study/library has been elegantly designed with bespoke floor-to-ceiling bookcases, providing an ideal space for reading or working.

The stylish kitchen, adorned with Shaker-style cabinets, complements the home's period charm and includes a generous island with a wine store and breakfast bar. This space flows seamlessly into an elegant dining room, perfect for hosting guests or enjoying family meals. From the kitchen, you can step out into a lovely high-walled courtyard garden, a beautifully planted sanctuary that provides a private retreat for relaxation.






As you venture upstairs, you will find three well-proportioned double bedrooms. The principal bedroom is a true highlight, featuring fitted wardrobes, an en-suite shower room, and its own private staircase leading to the ground floor. The two additional bedrooms, both equipped with built-in wardrobes, share a family bathroom, with one room enjoying uninterrupted views of the river.



Completing this enchanting home is a riverside terrace, the perfect spot to unwind and soak in the tranquil surroundings. This property is not merely a house; it represents a lifestyle choice, offering a unique opportunity to reside in a picturesque setting steeped in history.

Council Tax Band - E
Freehold
Mains water, electric, sewer, gas, gas central heating
Fixed wireless broadband

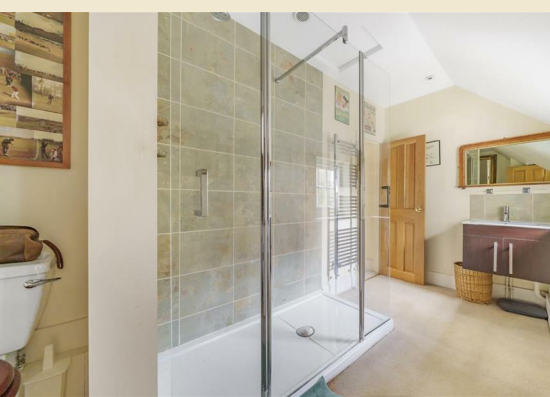



GUILDCREST ESTATES

Key Features



- Character property, idyllically located beside the River Stour
- Beautifully appointed lounge with stunning views of the River
- Study/library featuring bespoke floor-to-ceiling bookcases
- Shaker-style kitchen with a generous island, wine store and breakfast bar
- Elegant dining room, perfect for entertaining
- Principal bedroom with fitted wardrobes and en-suite shower room
- High-walled courtyard garden and a riverside terrace
- Offered with no onward chain

Important Information

Freehold
House - Semi-Detached
1845.00 sq ft
Council Tax Band E
EPC Rating E

£525,000

Approximate Area = 1845 sq ft / 171.4 sq m
Outbuilding = 30 sq ft / 2.8 sq m
Total = 1875 sq ft / 174.2 sq m
For identification only - Not to scale

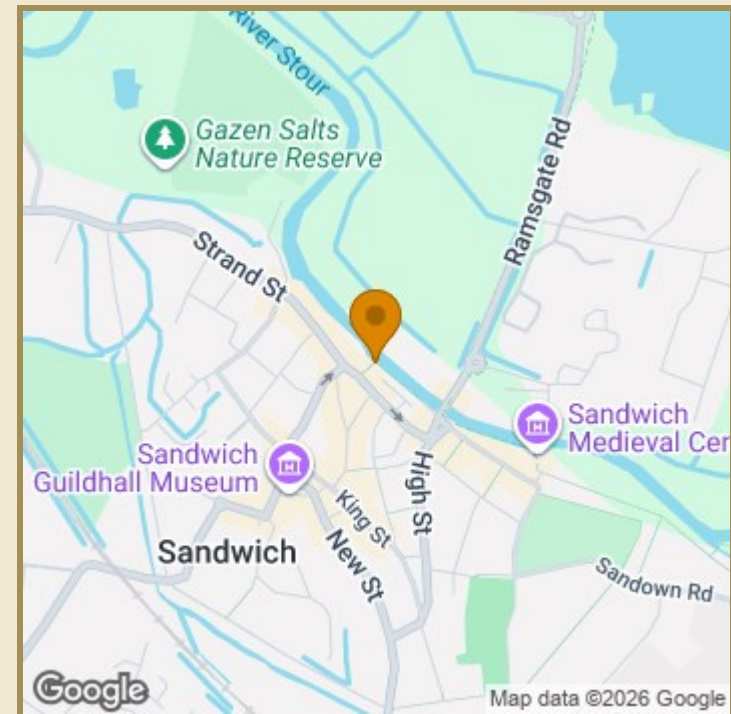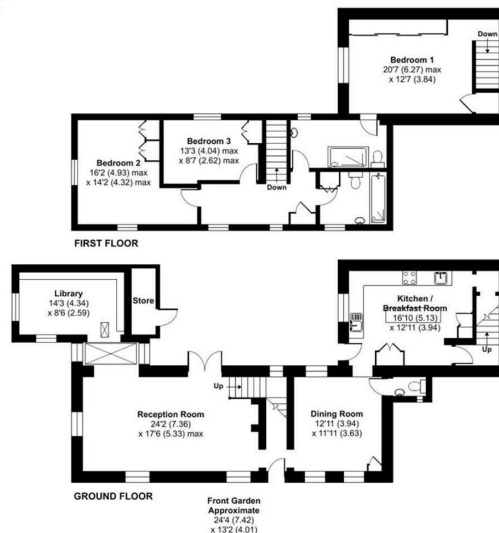

Energy Efficiency Rating		
	Current	Potential
Very energy efficient - lower running costs		
(92 plus) A		
(81-91) B		
(69-80) C		
(55-68) D		
(39-54) E		
(21-38) F		
(1-20) G		
Not energy efficient - higher running costs		
	47	75
England & Wales		
	EU Directive 2002/91/EC	

Environmental Impact (CO ₂) Rating		
	Current	Potential
Very environmentally friendly - lower CO ₂ emissions		
(92 plus) A		
(81-91) B		
(69-80) C		
(55-68) D		
(39-54) E		
(21-38) F		
(1-20) G		
Not environmentally friendly - higher CO ₂ emissions		
England & Wales		
	EU Directive 2002/91/EC	



01843 272200 www.guildcrestestates.co.uk

1 The Laurels, Manston Business Park, Ramsgate, Kent CT12 5NQ



Guildcrest Estates Ltd. Registered Office 1 Percy Road, Broadstairs, Kent CT10 3LB. Company Number: 13135084 Registered In England & Wales | VAT Number: 374 4288 71

Disclaimer These particulars, whilst believed to be accurate are set out as a general outline only for guidance and do not constitute any part of an offer or contract. Intending purchasers should not rely on them as statements of representation of fact, but must satisfy themselves by inspection or otherwise as to their accuracy. No person in this firm's employment has the authority to make or give any representation or warranty in respect of the property.