

**RUSH
WITT &
WILSON**



**3 St. Georges Cottages, Chitcombe Road, Broad Oak, East Sussex, TN31 6EX.
£330,000 OIEO Freehold**


An exceptionally well presented and deceptively spacious two bedroom mid- terraced cottage occupying a semi-rural position of Broad Oak Village. This delightful home enjoys both an element of character and charm whilst combining a stylish and modern day living space over two floors which is presented to the highest of standards. Accommodation comprises a main entrance porch to the front, impressive open plan living room open to study area complete with fitted wood burning stove, fitted cupboards, LED-lit shelving and desk providing the ideal work from home space, stunning ground floor bathroom suite with feature lighting, generous and opening plan fitted kitchen / dining room with bi-folding doors to the rear garden and built in cupboards. To the first floor offers two generous double bedrooms with built in wardrobe and en-suite facilities to the master bedroom. Outside the property offers a privately enclosed and low maintenance rear garden with Sandstone paved seating area and gated access to one end leading to a parking bay for two vehicles and access to a detached single garage. To the front of the premises enjoys a further enclosed courtyard garden. Broad Oak village offers a convenience store, bakery, well regarded doctors surgery and recently renovated gastro pub. Nearby Brede High woods offer network of excellent walking routes. High street shopping is available nearby at both Battle & Rye and the property provides easy access to both the A21 and mainline stations of Robertsbridge & Battle offering a regular service to London Charing Cross.







Entrance Porch
0.85 x 1.67 m
2'9" x 5'5"

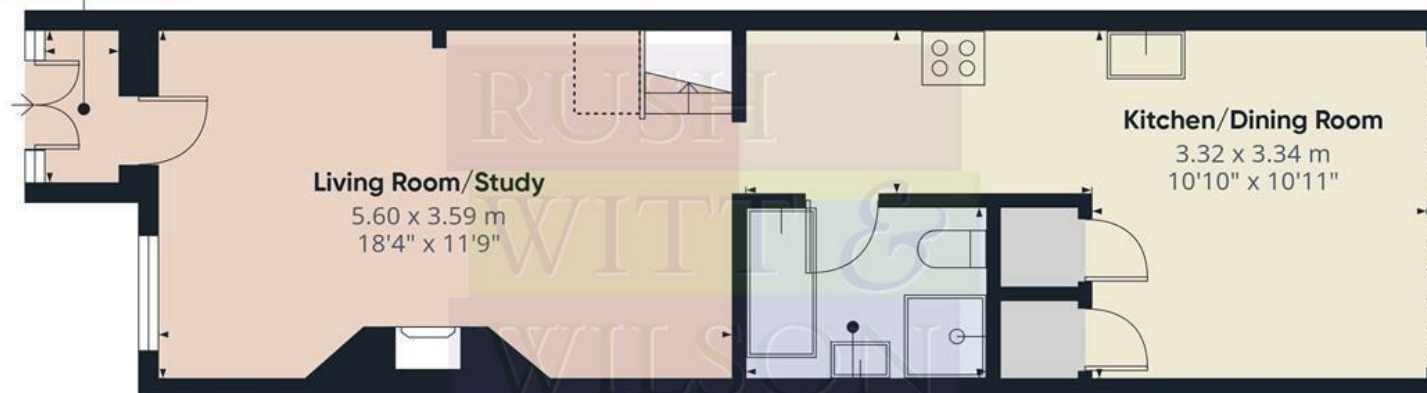

Floor 0

Landing
0.73 x 0.78 m
2'4" x 2'6"



Floor 1



Approximate total area⁽¹⁾

64.4 m²

692 ft²

Reduced headroom

0.5 m²

5 ft²


(1) Excluding balconies and terraces

Reduced headroom

..... Below 1.5 m/5 ft

Calculations reference the RICS IPMS 3C standard. Measurements are approximate and not to scale. This floor plan is intended for illustration only.

GIRAFFE360

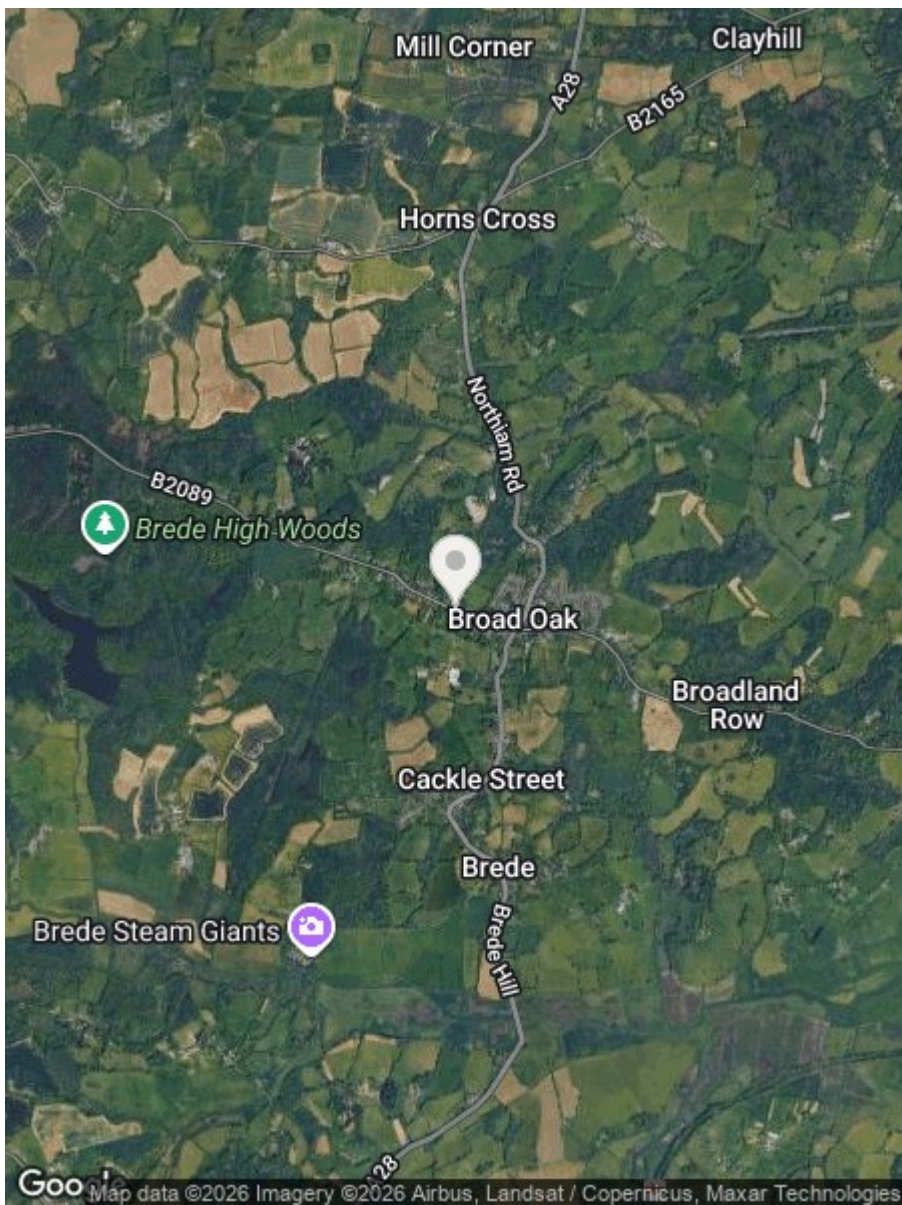

Energy Efficiency Rating		
	Current	Potential
Very energy efficient - lower running costs		
(92 plus) A		90
(81-91) B		
(69-80) C		
(55-68) D		
(39-54) E		
(21-38) F	68	
(1-20) G		
Not energy efficient - higher running costs		
England & Wales		EU Directive 2002/91/EC 

Environmental Impact (CO ₂) Rating		
	Current	Potential
Very environmentally friendly - lower CO ₂ emissions		
(92 plus) A		
(81-91) B		
(69-80) C		
(55-68) D		
(39-54) E		
(21-38) F		
(1-20) G		
Not environmentally friendly - higher CO ₂ emissions		
England & Wales		EU Directive 2002/91/EC

Council Tax Band - C

Fixtures and fittings: A list of the fitted carpets, curtains, light fittings and other items fixed to the property which are included in the sale (or may be available by separate negotiation) will be provided by the Seller's Solicitors.

Important Notice:

1. Particulars: These particulars are not an offer or contract, nor part of one. You should not rely on statements by Rush, Witt & Wilson in the particulars or by word of mouth or in writing ("information") as being factually accurate about the property, its condition or its value. Neither Rush, Witt & Wilson nor any joint agent has any authority to make any representations about the property, and accordingly any information given is entirely without responsibility on the part of the agents, seller(s) or lessor(s).
2. Photos, Videos etc: The photographs, property videos and virtual viewings etc. show only certain parts of the property as they appeared at the time they were taken. Areas, measurements and distances given are approximate only.
3. Regulations etc: Any reference to alterations to, or use of, any part of the property does not mean that any necessary planning, building regulations or other consent has been obtained. A buyer or lessee must find out by inspection or in other ways that these matters have been properly dealt with and that all information is correct.
4. VAT: The VAT position relating to the property may change without notice.
5. To find out how we process Personal Data, please refer to our Group Privacy Statement and other notices at <https://rushwittwilson.co.uk/privacy-policy>

**RUSH
WITT &
WILSON**

**Residential Estate Agents
Lettings & Property Management**



**Ambellia Main Street
Northiam
East Sussex
TN31 6LP
Tel: 01797 253555**

**northiam@rushwittwilson.co.uk
www.rushwittwilson.co.uk**