



## Aylestone Road, Aylestone

Offers in Excess of £270,000 Freehold

Four-bedroom three-storey terrace with HMO status located in Aylestone. Featuring flexible accommodation, character features, courtyard garden, utility area and shower room.





### **Welcoming Hallway**

Entered via a solid wooden door, this welcoming space features traditional floor tiles, a picture rail, cloak hooks, and a radiator. Stairs provide access to the first-floor landing.

### **Reception Room One/ Bedroom**

12' 8" x 10' 11" (3.85m x 3.33m)

A light and airy front reception room boasting plenty of natural light coming through the glazed window to the front elevation. The room features a chimney breast, coving to the ceiling, a wood-effect laminated floor, and a radiator. (Please note: This room is currently utilised as a temporary bedroom with a double bed and a desk).

### **Reception Room Two**

13' 3" x 11' 4" (4.04m x 3.45m)

A charming and cosy main reception room boasting plenty of light coming through the French doors, which provide views and access to the rear garden. The room features terracotta floor tiles, a chimney breast incorporating a feature fire surround with a tiled hearth, bookshelves built into either side of the chimney breast, a television point, and a radiator. Access is provided through to the kitchen.



### Kitchen

17' 2" x 7' 5" (5.23m x 2.27m)

An impressive fitted kitchen allowing plenty of natural light to flow through the double-glazed window to the side elevation. Comprising a range of well-maintained base and wall units, complemented by solid wood work surfaces incorporating an enamel sink and mixer tap. There is space for a freestanding gas hob and oven with an extractor hood over, space for a tall freestanding fridge-freezer, an under-stairs cupboard, and a wall-mounted boiler. The room is finished with wood-effect flooring, a stable door leading to the rear garden and a door leading through to the lobby.

### Lobby

Featuring a stable door that provides access to the rear courtyard garden, with further access leading into the utility room.

### Utility Room


7' 2" x 7' 1" (2.18m x 2.17m)


Comprising a work surface, plumbing for a washing machine, and space for a fridge-freezer. The room features a glazed window to the side elevation, a radiator, and ladder access to an additional storage area above. A door provides access to the shower room.

### Shower Room

6' 4" x 5' 3" (1.92m x 1.61m)

Featuring a double-glazed window to the side elevation, a shower cubicle with a shower screen, a low-level WC, and a wash hand basin. The room is finished with tiled splashbacks and a radiator.

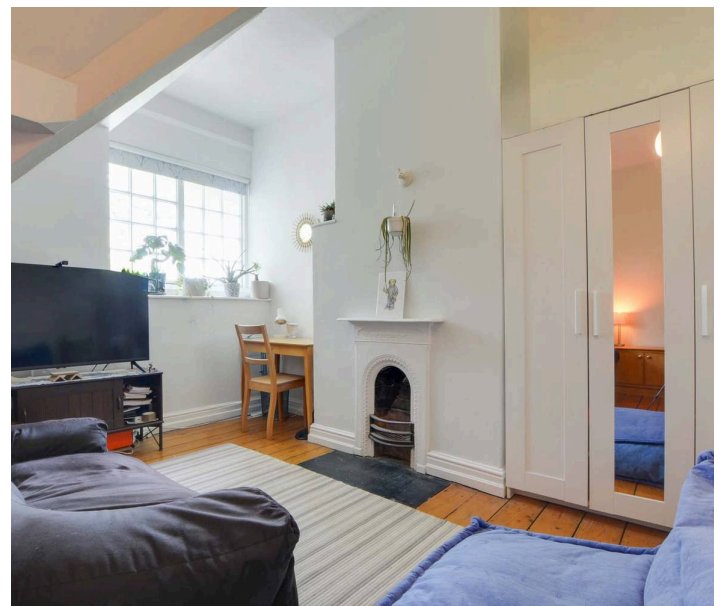

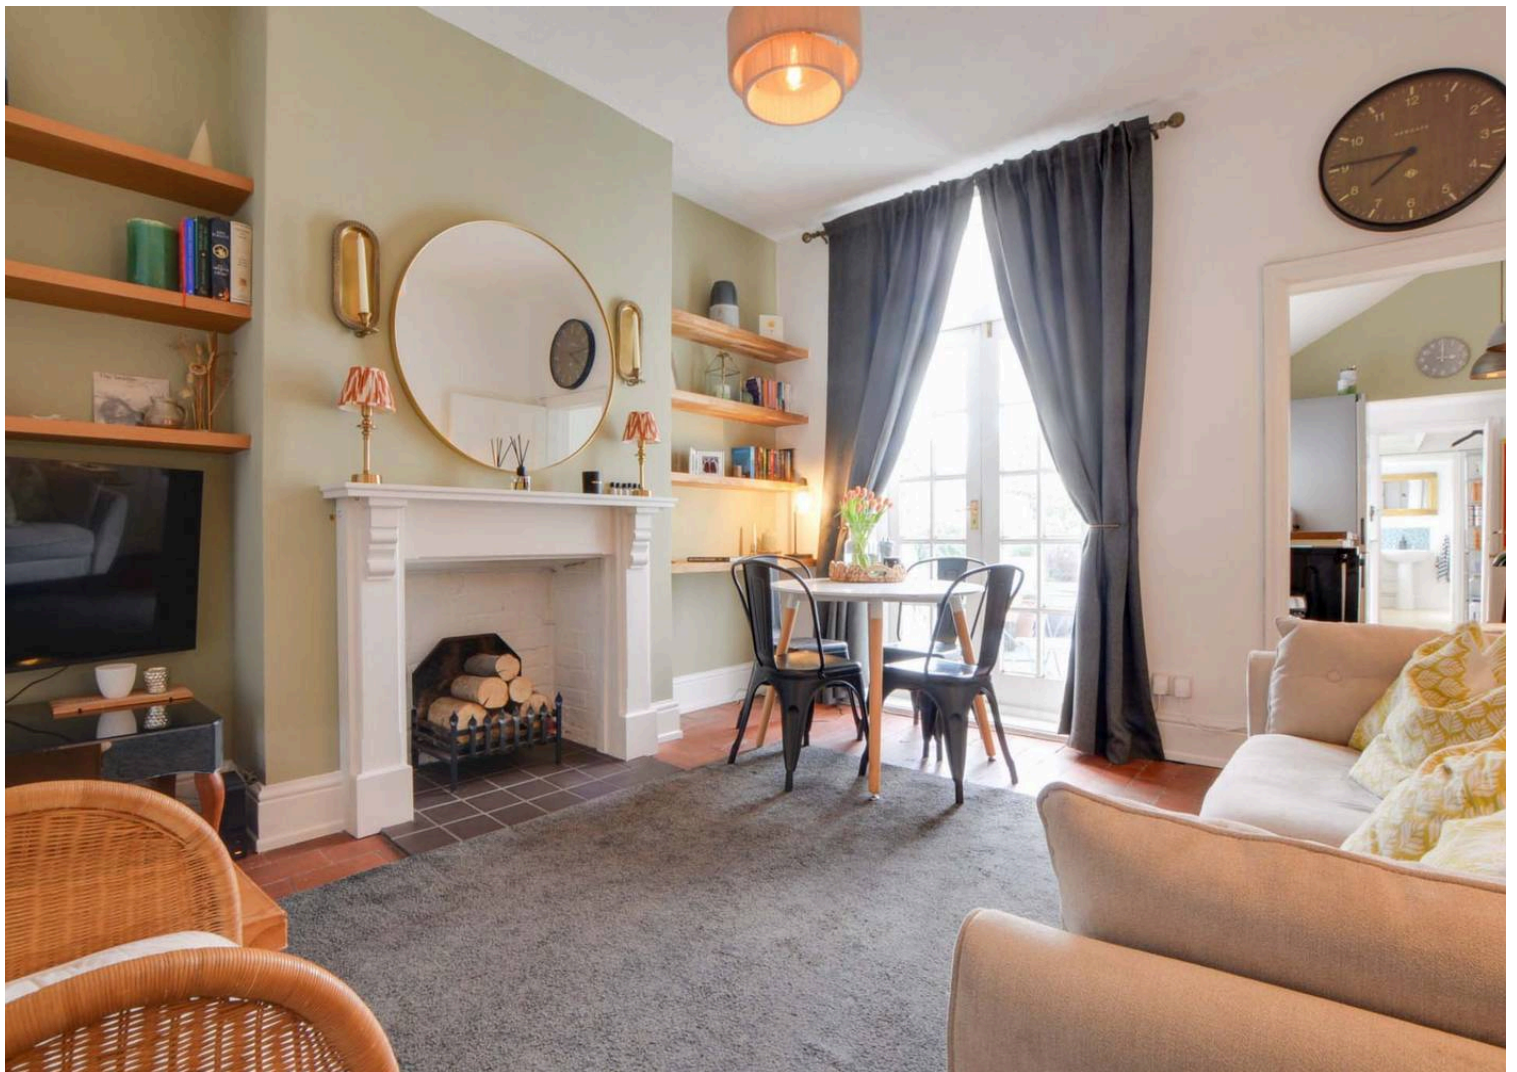





### **First Floor Landing**

With a glazed window to the rear elevation providing natural light, and stairs providing access to the second floor.

### **Bedroom One**

14' 5" x 12' 4" (4.40m x 3.75m)

The principal bedroom on the first floor provides plenty of natural light through the glazed window to the front elevation. The room boasts an impressive, rustic, stained wooden floor, a chimney breast incorporating a feature fireplace, a built-in cupboard, a television point, and a radiator.

### **Bedroom Two**

13' 3" x 10' 3" (4.04m x 3.12m)

The second bedroom on the first floor features a glazed window to the rear elevation letting in natural light. The room includes a chimney breast incorporating a feature fireplace, accompanied by a built-in wardrobe with overhead storage, and a radiator.

### **Second Floor Landing**

Providing access to bedroom three and the family bathroom

### **Bedroom Three**

16' 3" x 12' 10" (4.96m x 3.90m)

A spacious bedroom on the upper floor providing plenty of natural light through the glazed window to the front elevation. The room features a chimney breast, a stained rustic wooden floor, a television point, and a radiator.

### **Family Bathroom**

8' 2" x 6' 10" (2.50m x 2.08m)

An impressive bathroom featuring a skylight window providing flowing natural light. The suite comprises a bath with a shower over and a shower screen, a low-level WC, and a wash hand basin. Finished with tiled splashbacks, a built-in cupboard, and a radiator.

### **Front Garden**

The property features a foregarden frontage with a pathway providing access to the front door.

### **Rear Garden**

To the rear of the property is a low-maintenance, paved courtyard garden featuring an outbuilding and brick wall borders, ideal for outdoor relaxation.



FLOOR PLAN CREATED BY CUBICASA APP. MEASUREMENTS DEEMED HIGHLY RELIABLE BUT NOT GUARANTEED.





Perfectly situated for modern living, the property sits within easy reach of Leicester City Centre, the Leicester Royal Infirmary, and the iconic Leicester City Football Club and Leicester Rugby Stadium.

Council Tax band: A

Tenure: Freehold

EPC Energy Efficiency Rating: D

**We'll keep you moving...**



We must inform all prospective purchasers that the measurements are taken by an electronic take and are provided as a guide only and they should not be used as accurate measurements. We have not tested any mains services, gas or electric appliances, or fixtures and fittings mentioned in these details, therefore, prospective purchasers should satisfy themselves before committing to purchase. Intending purchasers must satisfy themselves by inspection or otherwise to the correctness of the statements contained in these particulars. Knightsbridge Estate Agents (nor any person in their employment) has any authority to make any representation or warranty in relation to the property. The floor plans are not to scale, and are intended for use as a guide to the layout of the property only. They should not be used for any other purpose. We are required by law to conduct anti-money laundering checks on all those selling or buying a property. Whilst we retain responsibility for ensuring checks and any ongoing monitoring are carried out correctly, the initial checks are carried out on our behalf by Lifetime Legal who will contact you once you have agreed to instruct us in your sale or had an offer accepted on a property you wish to buy. The cost of these checks is £60 (incl. VAT), which covers the cost of obtaining relevant data and any manual checks and monitoring which might be required. This fee will need to be paid by you in advance of us publishing your property (in the case of a vendor) or issuing a memorandum of sale (in the case of a buyer), directly to Lifetime Legal, and is non-refundable. We will receive some of the fee taken by Lifetime Legal to compensate for its role in the provision of these checks.