

Jonathan Hunt

ESTATE AGENCY

20 High Street Ware SG12 9BX

Tel: 01920 411090

8 High Street Buntingford SG9 9AG

Tel: 01763 272727

info@jonathan-hunt.co.uk

www.jonathanhunt.co.uk



8 Pipkin Drive, Buntingford, SG9 9FU

Price Guide £725,000

8 Pipkin Drive, Buntingford, SG9 9FU

This executive five-bedroom detached home sits at the end of a quiet cul-de-sac and offers exceptional space across three well-planned floors, complete with a detached double garage and ample driveway parking. The ground floor features a bright lounge, a useful study, a cloakroom, and a modern open-plan kitchen/diner with integrated appliances and double doors opening onto the professionally landscaped rear garden. The first floor provides four generous bedrooms, including a second bedroom with en-suite, alongside a contemporary family bathroom. The entire top floor is dedicated to an impressive principal suite with its own dressing area and private en-suite, creating a calm and secluded retreat. Presented in excellent condition throughout, the property combines modern design with practical family living, all within easy reach of local amenities, schools, and transport links. Viewings are strongly recommended to appreciate the scale and quality of this superb home.



ENTRANCE HALL

STUDY 10'5" x 6'9" (3.2 x 2.08)

LOUNGE 15'6" x 12'6" (4.74 x 3.82)

LOUNGE pic 2

WC

KITCHEN /DINING ROOM 26'2" x 10'4" (7.99 x 3.15)

KITCHEN /DINING ROOM pic 2

KITCHEN /DINING ROOM pic 3

FIRST FLOOR

BEDROOM TWO 12'7" x 12'3" (3.84 x 3.74)

EN-SUITE 6'3" x 5'4" (1.92 x 1.65)

BEDROOM THREE 11'4" x 9'10" (3.46 x 3.0)

BEDROOM FOUR 12'8" x 8'10" (3.878 x 2.7)

BEDROOM FIVE 10'0" x 7'3" (3.07 x 2.21)

BATHROOM

SECOND FLOOR

PRINCIPAL BEDROOM 18'2" x 15'10" (5.56 x 4.83)

DRESSING AREA


EN-SUITE 6'10" x 6'8" (2.09 x 2.04)

GARDEN





Approx Gross Internal Area
163 sq m / 1754 sq ft

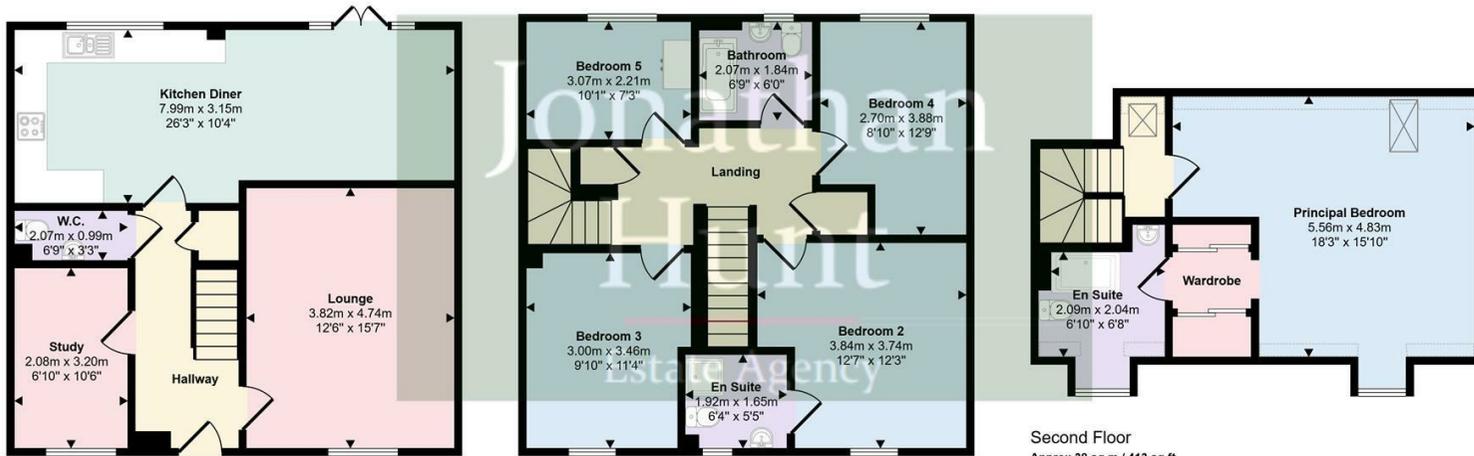

Ground Floor
Approx 62 sq m / 662 sq ft

First Floor
Approx 63 sq m / 679 sq ft

Second Floor
Approx 38 sq m / 413 sq ft

Denotes head height below 1.5m

This floorplan is only for illustrative purposes and is not to scale. Measurements of rooms, doors, windows, and any items are approximate and no responsibility is taken for any error, omission or mis-statement. Icons of items such as bathroom suites are representations only and may not look like the real items. Made with Made Snappy 360.

