



Clifton Gardens

Little Venice, W9

£11,917 per month
(£2,750.08 per week)

A truly magnificent 4 bedroom apartment in one of Little Venice's prime residential avenues.

CHESTERTONS



Clifton Gardens

Little Venice, W9


- Rarely Available Period Conversion
- Stunning Entertaining Space
- Four Bedrooms
- Charming Private Garden Leading To Communal Gardens
- Prime Little Venice White Stucco Building



A truly magnificent 4 bedroom apartment in one of Little Venice's prime residential avenues. The property occupies one third of this substantial Stucco period home and is just moments to Warwick Avenue Underground station, the Canal and the shopping & cafes of the ever popular Clifton Road.

The property is set over the ground and lower ground floors and comprises: stunning double reception with very high ceilings, snug space, wooden floors and a large bay fronted bay to the front, an exquisite, modern kitchen, 4 double bedrooms (two with en-suite bathrooms) and a further family bathroom.

Minimum Term: 12 months
Deposit Required: 6 weeks
Local Authority: City of Westminster
Council Tax Band: H
EPC Rating: C
Unfurnished

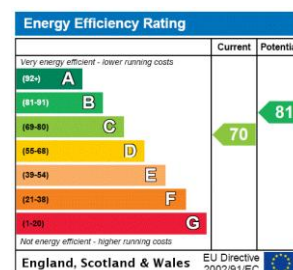


Chestertons Little Venice Lettings


26 Clifton Road
Maida Vale
London
W9 1SX
littlevenicetlettingsusers@chestertons.co.uk
02072662369
chestertons.co.uk

Additional tenant charges apply (fees apply to non-AST tenancies only)
Tenancy Agreement Fee: £300
References per Tenant/Guarantor: £60
Inventory check (approx. £100 – £250 inc. VAT)
chestertons.co.uk/property-to-rent/applicable-fees

Clifton Gardens, W9

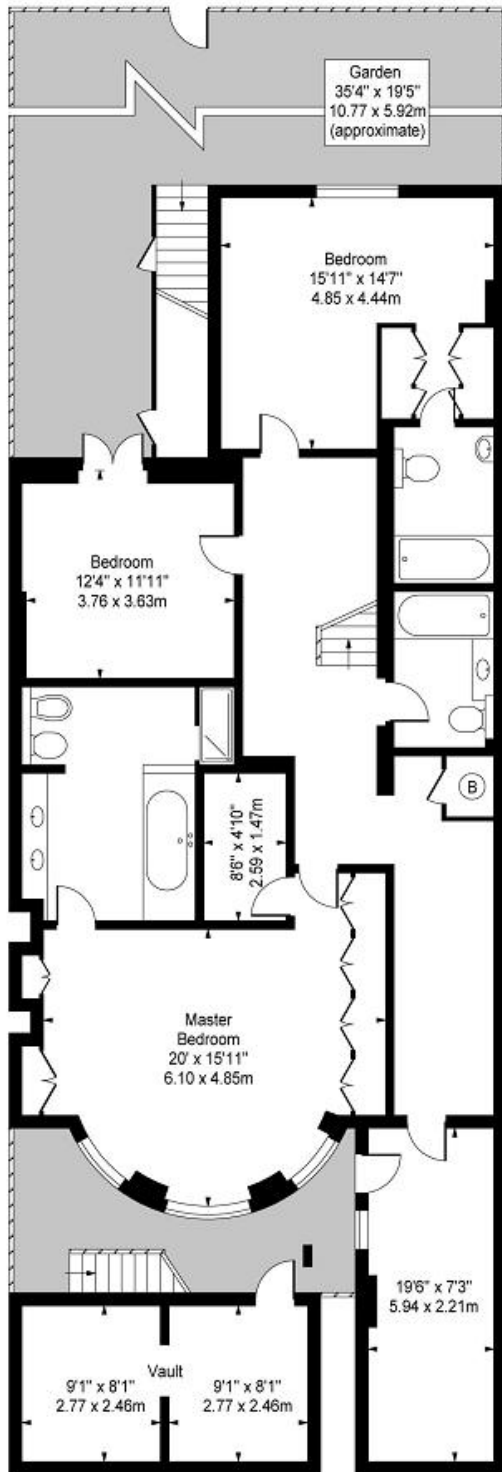

Lower Ground Floor

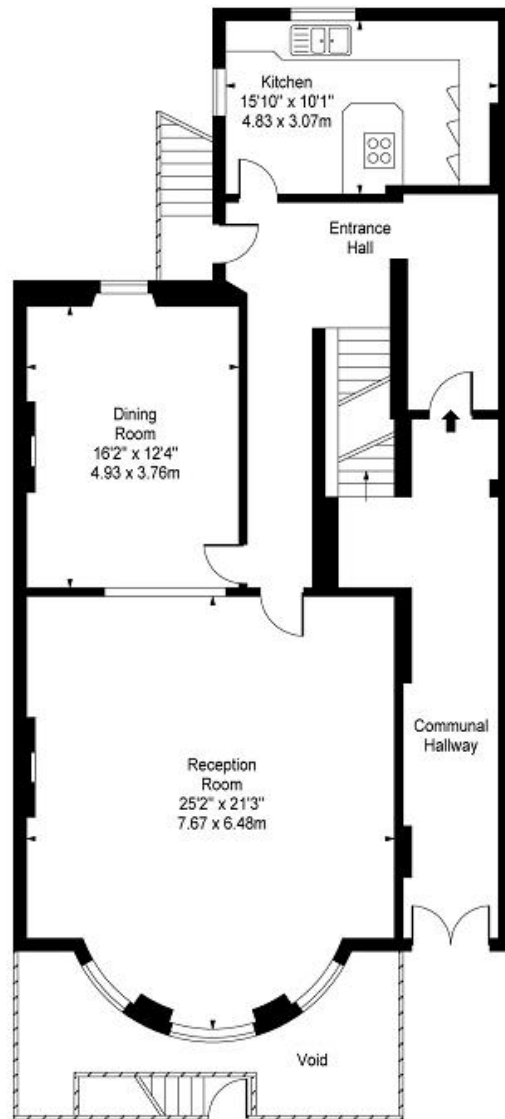

Ground Floor

Approx Gross Internal Area 2570 Sq Ft - 238.75 Sq M

(Excluding Communal Hallway & Vault)

For Illustration Purposes Only - Not To Scale

Floor Plan by www.bpmmediagroup.com

Ref: No. P49045

