



The Dingle, Dingle Lane, Nether Whitacre, Coleshill, B46 2EE

HOWKINS &  
HARRISON







The Dingle, Dingle Lane,  
Nether Whitacre, Coleshill,  
Birmingham, B46 2EE

Guide Price: £1,900,000

A stunning detached country residence situated within a premier residential location close to excellent road networks. Retaining a wealth of character and charm, the main residence and detached coach house together provide a total of 5299 sqft of tastefully refurbished accommodation, finished to a high specification by the present owners.


The main house offers elegant reception rooms and six bedrooms, while the coach house provides a further two bedrooms in a self-contained setting.

The property is set within 4.15 acres of established formal gardens, with adjacent paddock land, stables, and a range of outbuildings.

An ideal equestrian residence also lending itself to multi generational living or a business opportunity.





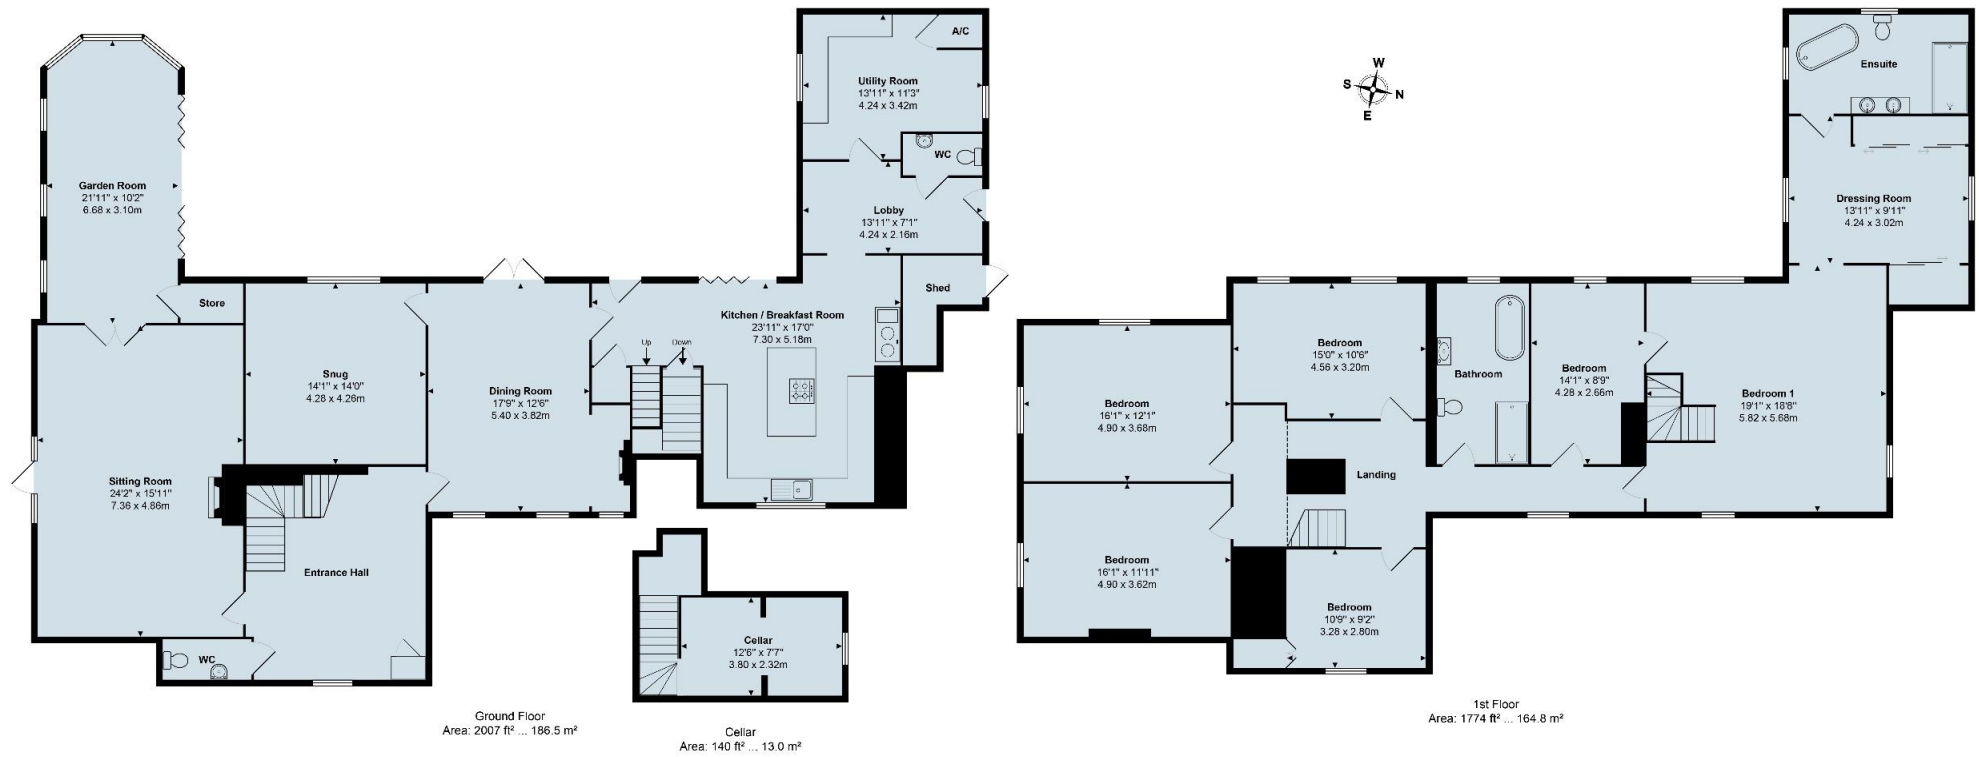

Total Area: 3921 ft² ... 364.3 m²  
All measurements are approximate and for display purposes only





## Location

Situated within this sought after rural village, lying on the edge of an unspoilt rural landscape. The property benefits from a quiet spot that has total convenience in travel terms with Birmingham 15 miles, Coleshill 3 miles, the M42 (J9) 4 miles allowing direct access to the national motorway system. Birmingham airport can be reached within 15 minutes, the National Exhibition Centre is close at hand and mainline railway stations are to be found at Birmingham International, Nuneaton and Tamworth.

Sporting facilities are well catered for in the area with The Belfry at Sutton Coldfield, racing at Warwick, Stratford and Uttoxeter and a wealth of other sporting facilities close at hand.

Atherstone - 8.7 miles

Tamworth - 8.7 miles

Sutton Coldfield - 10.5 miles

Nuneaton - 11.6 miles



## Accommodation Details – Ground Floor

You arrive through the front door into the entrance hall, a central space with the staircase rising ahead. To the left, the sitting room which has an attractive open fireplace, door to outside and French doors leading into a delightful garden room which projects out into the garden with its distinctive shape and wide views. Returning to the hall, a door opens into the dual aspect dining room, a well-proportioned room with three windows to the front elevation and French doors opening onto the rear. Set between the sitting room and the dining room is a snug also overlooking the rear elevation. Off the dining room a doorway at the far end links directly through to the kitchen/breakfast room, a substantial space, with a central island and a vast range of high end floor and wall mounted units, built in double oven, Aga and a range of integrated appliances alongside ample room seating. At the rear, a boot room leads to the utility room, a WC, and a practical outside access point to an integral shed. Off the kitchen stairs descend to the cellar, a pair of useful storage rooms beneath the house.











## First Floor

The stairs rise to a broad landing with six bedrooms arranged around it. Directly ahead is a bedroom with windows to the front, and next to it a second double room of similar size. A third, slightly smaller bedroom sits beside the stairs, while along the corridor is another double bedroom looking over the rear garden.

At the far end is the principal bedroom is an impressive space, with its own dressing room and a large en-suite bathroom complete with twin basins and free standing bath. Finally a sixth bedroom/study, adjacent to the separate family bathroom which services the remaining bedrooms.

## Features

- Premier detached home in sought-after location
- Total accommodation extends to 5299 sqft
- Tastefully refurbished to a high specification
- Six bedrooms in the elegant main residence
- Detached two-bedroom coach house within the grounds
- Set in 4.15 acres of gardens and paddock
- Ideal Equestrian property & multi generational living
- Stunning garden room with panoramic garden views
- Outbuildings include stables, workshop & greenhouse
- Excellent location for Midlands motorway network













## The Coach House

The coach house has its own private entrance. Inside, the living room runs from front to back, with doors at the rear opening into the conservatory. To the side, the dining area flows through to the kitchen, which is supported by a pantry and utility room. Upstairs are two bedrooms, the larger of the two includes an ensuite bathroom and fitted wardrobe, while the second bedroom is served by a separate shower room off the landing.

Externally the coach house has its own block paved patio garden overlooking the gardens of the main residence,

## Outside, Gardens and Grounds

To the front of the property there is parking for several vehicles and side vehicular access leads to the coach house and further parking. The main residence has established formal gardens including a large fishpond, variety of trees and shrubs, and an adjacent paddock. Also having a garden shed/workshop, greenhouse, an aluminium framed pergola, and a set of stables arranged around a yard. The total plot extends to 4.15 acres.

## Additional Information

We are advised by the current owner that The Dingle was originally an 'L' shaped Yeoman farmhouse, built in the early 17th century. It was substantially altered in the 18th century with most of the outer walls rebuilt in early 19th century, then became a gentleman's residence in the later 19th century with the large extension around 1870.





## Viewing Arrangements

Strictly by prior appointment via the agents Howkins & Harrison on [Tel:01827-718021](tel:01827-718021) Option 1

## Fixtures and Fittings

Only those items in the nature of fixtures and fittings mentioned in these particulars are included in the sale. Other items are specifically excluded. None of the appliances have been tested by the agents and they are not certified or warranted in any way.

## Services

None of the services have been tested. We are advised that the property benefits from main water, gas and electricity which are connected to the property. Drainage is via a newly installed Septic Tank in 2024.

## Local Authority

North Warwickshire Borough Council - [Tel:01827-715341](tel:01827-715341)

## Council Tax

Band - H

Score	Energy rating	Current	Potential
92+	A		
81-91	B		
69-80	C	72 C	77 C
55-68	D		
39-54	E		
21-38	F		
1-20	G		

HOWKINS &  
HARRISON

Land App



Produced on Land App, Sep 15, 2025.  
© Crown copyright and database rights 2025 (licence number 100059532)

20 m  
Scale 1:1163 (at A4)  
N

## Howkins & Harrison

15 Market Street, Atherstone, Warwickshire, CV9 1ET

Telephone 01827 718021  
Email [property@howkinsandharrison.co.uk](mailto:property@howkinsandharrison.co.uk)  
Web [howkinsandharrison.co.uk](http://howkinsandharrison.co.uk)  
Facebook HowkinsandHarrison  
Twitter HowkinsLLP  
Instagram HowkinsLLP

Every care has been taken with the preparation of these Sales Particulars, but complete accuracy cannot be guaranteed. In all cases, buyers should verify matters for themselves. Where property alterations have been undertaken buyers should check that relevant permissions have been obtained. If there is any point, which is of particular importance let us know and we will verify it for you. These Particulars do not constitute a contract or part of a contract. All measurements are approximate. The Fixtures, Fittings, Services & Appliances have not been tested and therefore no guarantee can be given that they are in working order. Photographs are provided for general information and it cannot be inferred that any item shown is included in the sale. Plans are provided for general guidance and are not to scale.



rightmove  
find your happy



This document is made from fully recyclable materials.  
We are working on ways to move all of our products to recyclable solutions.