

**sansome
& george**

SANSOME
& GEORGE



The Kestrel Ravensworth Road, Mortimer West End

£665,000

The Kestrel Ravensworth Road

Mortimer West End, Reading

Sansome & George - Nestled in the heart of a Mortimer village, this inviting Older style detached bungalow offers a perfect blend of charm and comfort. Boasting two bedrooms, this property is ideal for those seeking a peaceful retreat in a quaint setting.

The property features a generous garden, perfect for relaxing or entertaining guests, along with off-street parking and a garage, ensuring convenience and practicality. The interior of the bungalow creates a warm and welcoming atmosphere.

With its characterful exterior and modern amenities, this property presents a unique opportunity to enjoy village life at its best. . Don't miss out on the chance to make this charming property your own.


Local Authority - West Berkshire

Council Tax Band - E

Tenure: Freehold

EPC Energy Efficiency Rating: G

EPC Environmental Impact Rating: C

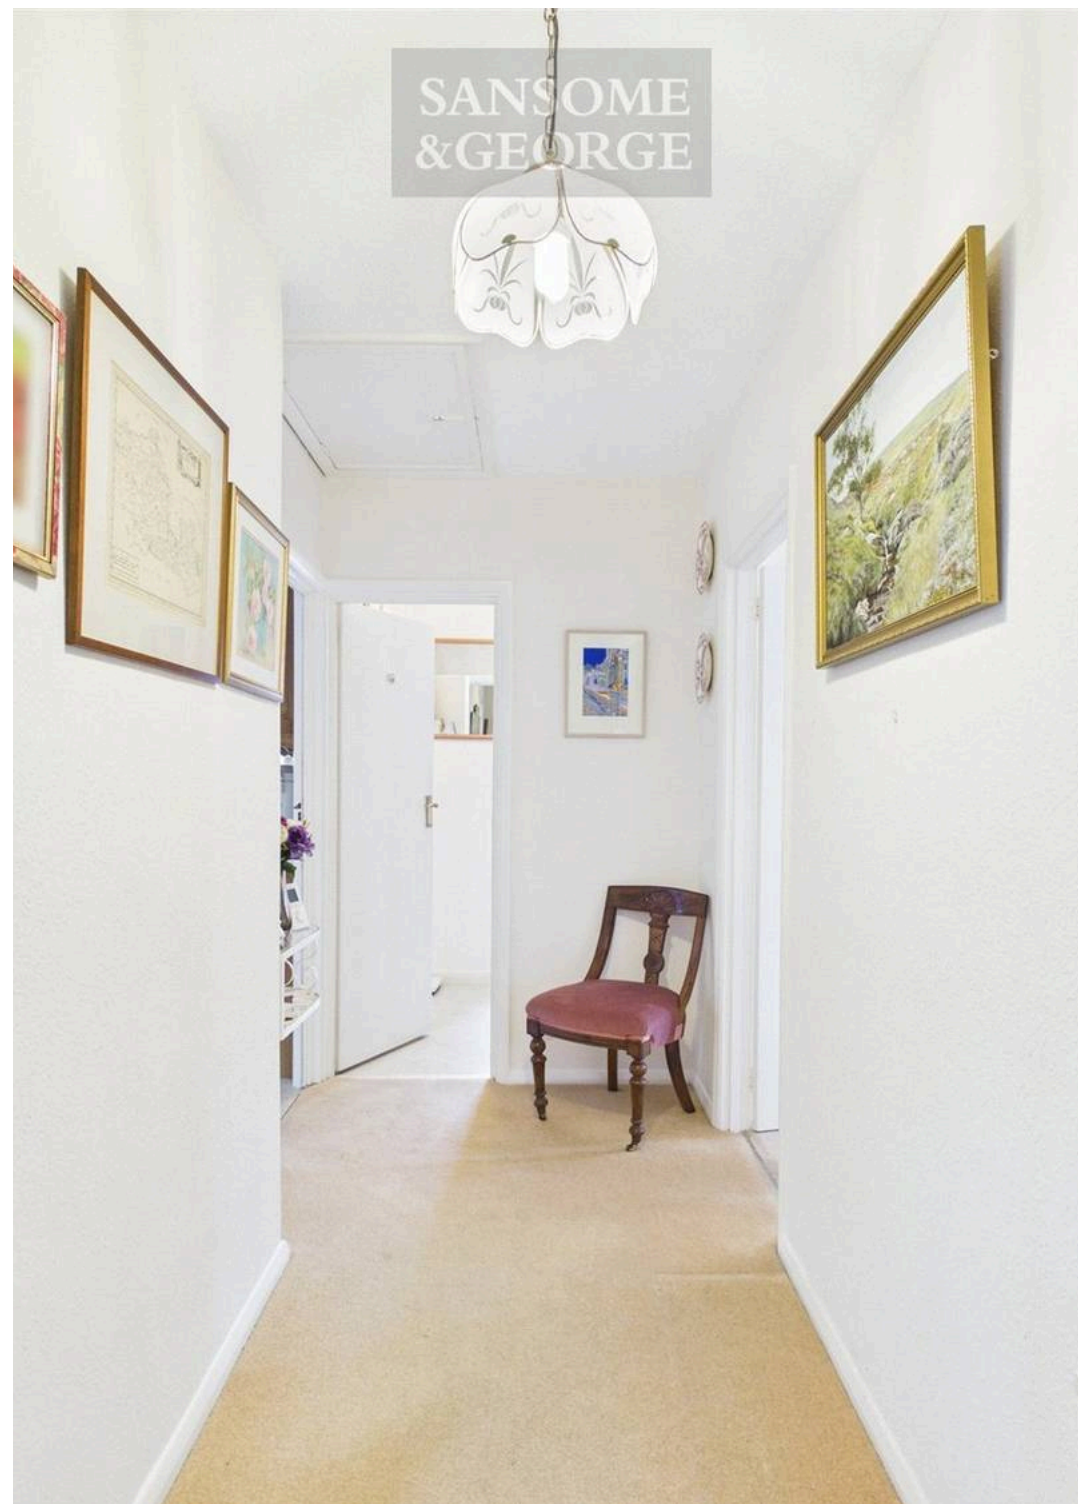

SANSOME
&GEORGE



SANSOME
&GEORGE



SANSOME
&GEORGE



SANSOME
&GEORGE



SANSOME
& GEORGE

The Kestrel Ravensworth Road

Mortimer West End, Reading

- Attractive 2 Bedroom Detached Bungalow
- Desirable location in Mortimer
- Dual Aspect Lounge
- Fitted Kitchen With Ample Storage
- Shower Room With Walk-In Shower
- Spacious Garage With hobbies room
- Generous Rear Garden
- Generous Driveway
- No onward chain



sansome
& george

SANSOME
&GEORGE



SANSOME
&GEORGE



SANSOME
&GEORGE



SANSOME
&GEORGE





Floor 0 Building 1

Approximate total area^m
1381 ft²



Floor 0 Building 2

(1) Excluding balconies and terraces

Calculations reference the RICS IPMS 3C standard. Measurements are approximate and not to scale. This floor plan is intended for illustration only.

GIRAFFE360





Sansome & George Mortimer Office

Sansome & George, 45 Aborn Parade West End Road - RG7 3TQ

0118 933 1773 • www.sansomeandgeorge.co.uk/