

**RUSH
WITT &
WILSON**



**RUSH
WITT &**

14 North Road, Bexhill-On-Sea, East Sussex TN39 5BL
Offers In Excess Of £210,000 Freehold

About this property

A spacious two bedroom terraced house, comprising large living / dining room, large entrance hallway, fitted kitchen, two double bedrooms, family bathroom and separate w.c. Other internal benefits include gas central heating system and double glazed windows and doors throughout. Externally, the property boasts a well maintained, low maintenance, enclosed rear garden.


The property comes located in this highly convenient location, within very short walking distance to local amenities, and easily accessible to local public transport services. The property is also within approx. 0.7 miles from Bexhill Town Centre, Bexhill Train Station & Bexhill Seafront.

Viewing comes highly recommended by Rush, Witt & Wilson Sole agents.







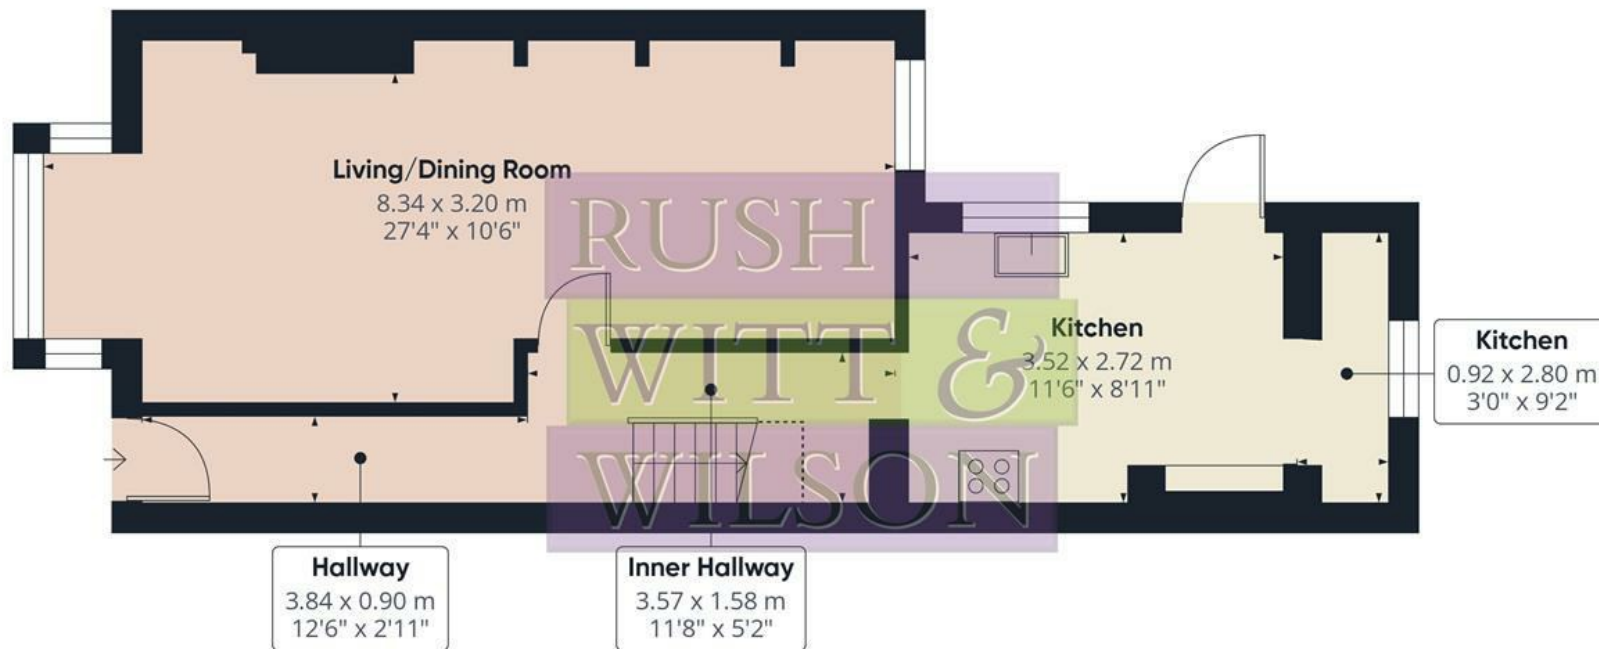

Floor 0



Floor 1



Approximate total area⁽¹⁾

86.7 m²

934 ft²

Reduced headroom

1.3 m²

14 ft²




(1) Excluding balconies and terraces

Reduced headroom

Below 1.5 m/5 ft

Calculations reference the RICS IPMS 3C standard. Measurements are approximate and not to scale. This floor plan is intended for illustration only.

GIRAFFE360

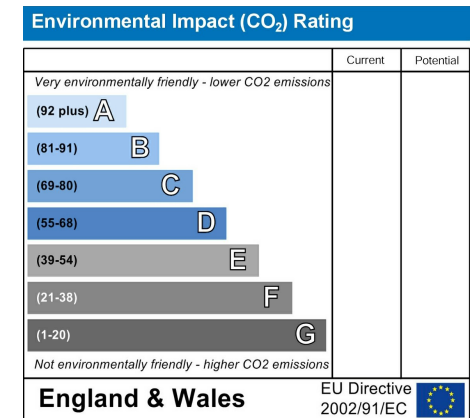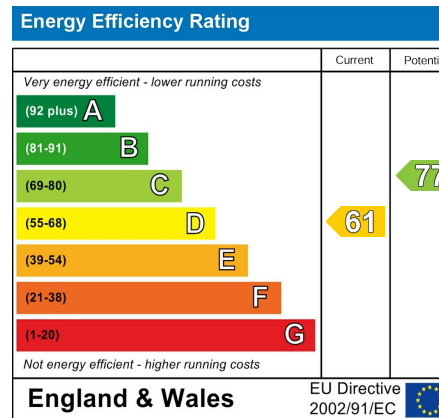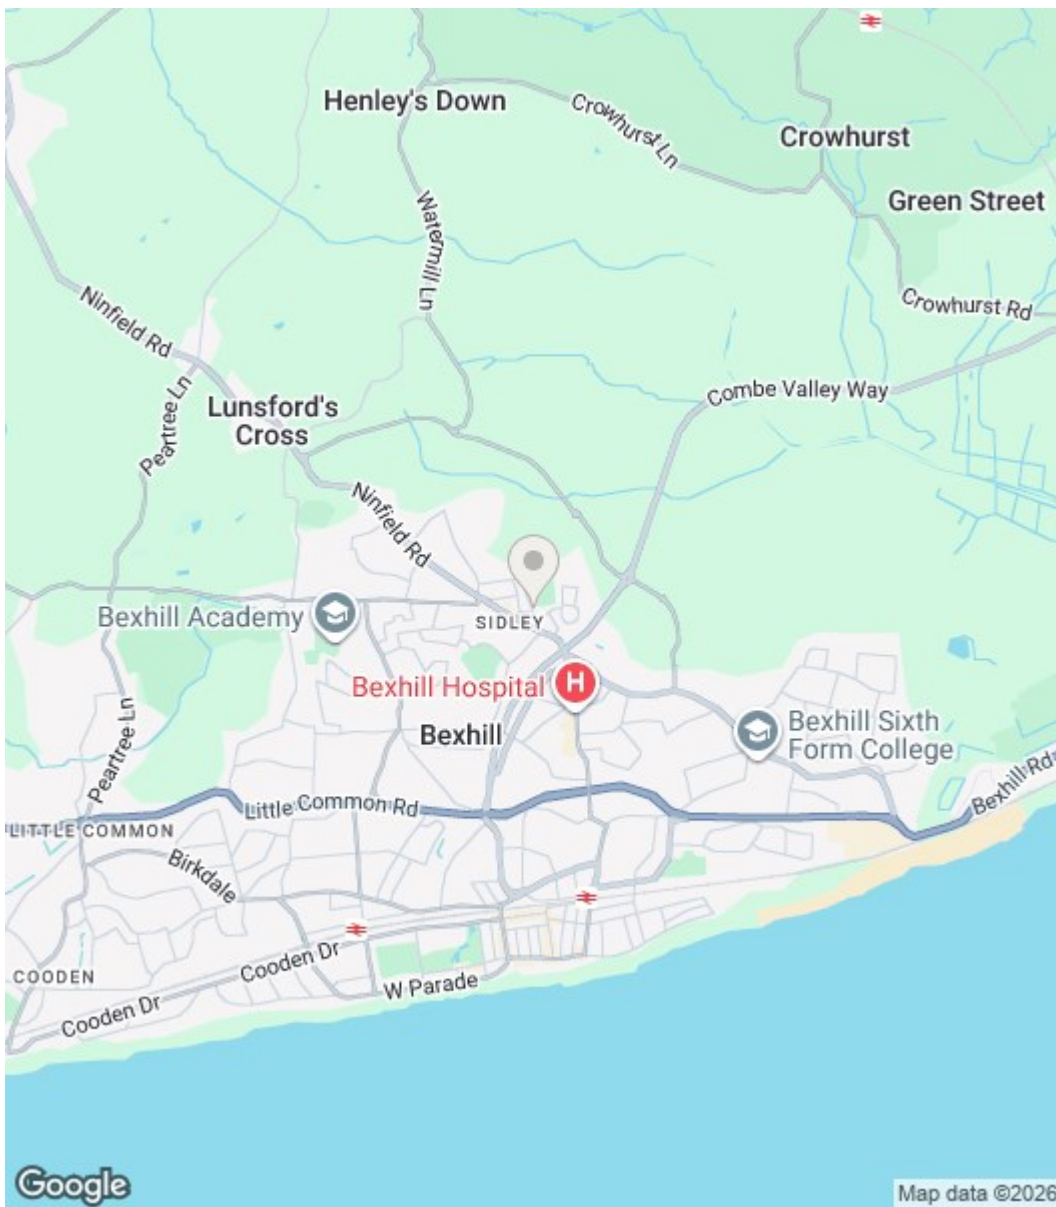

Council Tax Band - B

Fixtures and fittings: A list of the fitted carpets, curtains, light fittings and other items fixed to the property which are included in the sale (or may be available by separate negotiation) will be provided by the Seller's Solicitors.

Important Notice:

1. Particulars: These particulars are not an offer or contract, nor part of one. You should not rely on statements by Rush, Witt & Wilson in the particulars or by word of mouth or in writing ("information") as being factually accurate about the property, its condition or its value. Neither Rush, Witt & Wilson nor any joint agent has any authority to make any representations about the property, and accordingly any information given is entirely without responsibility on the part of the agents, seller(s) or lessor(s).
2. Photos, Videos etc: The photographs, property videos and virtual viewings etc. show only certain parts of the property as they appeared at the time they were taken. Areas, measurements and distances given are approximate only.
3. Regulations etc: Any reference to alterations to, or use of, any part of the property does not mean that any necessary planning, building regulations or other consent has been obtained. A buyer or lessee must find out by inspection or in other ways that these matters have been properly dealt with and that all information is correct.
4. VAT: The VAT position relating to the property may change without notice.
5. To find out how we process Personal Data, please refer to our Group Privacy Statement and other notices at <https://rushwittwilson.co.uk/privacy-policy>

**RUSH
WITT &
WILSON**

**Residential Estate Agents
Lettings & Property Management**



**3 Devonshire Road
Bexhill-on-Sea
East Sussex
TN40 1AH
Tel: 01424 225588
bexhill@rushwittwilson.co.uk
www.rushwittwilson.co.uk**