

Kingsquarter

Maidenhead • Berkshire • SL6 1AN

Guide Price: £600,000



coopers
est 1986

Kingsquarter

Maidenhead • Berkshire • SL6 1AN

A well presented four bedroom, three storey family home, set within a gated community just off the desirable Oldfield Road. The property offers convenient access to a range of local amenities, excellent schools, green spaces and superb transport links. The ground floor comprises a spacious open plan kitchen/dining area, an office space suitable as a fourth bedroom, and a w/c. The first floor provides a living room and generous main bedroom with en-suite shower room. To the second floor are two further bedrooms and a family bathroom. Outside, the property benefits from a private garden with a raised terrace, along with a garage and driveway parking to the front.

Four bedroom family home

Boasting over three floors

Gated development

Catchment to Oldfield Primary

Open plan kitchen & dining

Versatile accommodation


Main bedroom with en-suite

Garage & Parking

Local amenities nearby

Walking distance to Elizabeth Line

These particulars are intended as a guide and must not be relied upon as statements of fact. Your attention is drawn to the Important Notice on the last page.

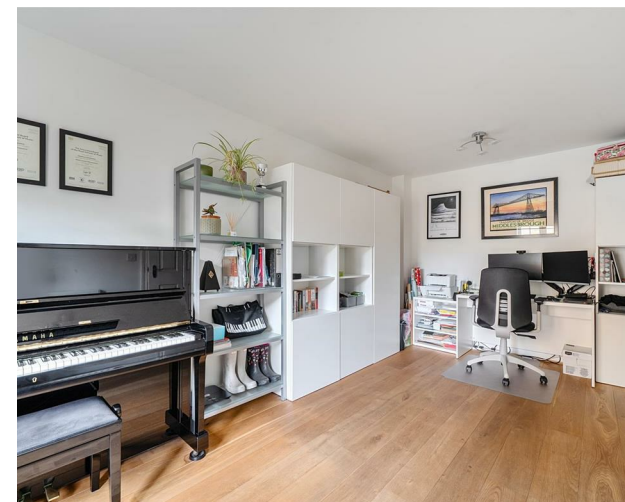



Kingsquarter, Maidenhead, SL6


Approximate Area = 1538 sq ft / 142.9 sq m

Limited Use Area(s) = 52 sq ft / 4.8 sq m

Garage = 209 sq ft / 19.4 sq m

Total = 1799 sq ft / 167.1 sq m

For identification only - Not to scale

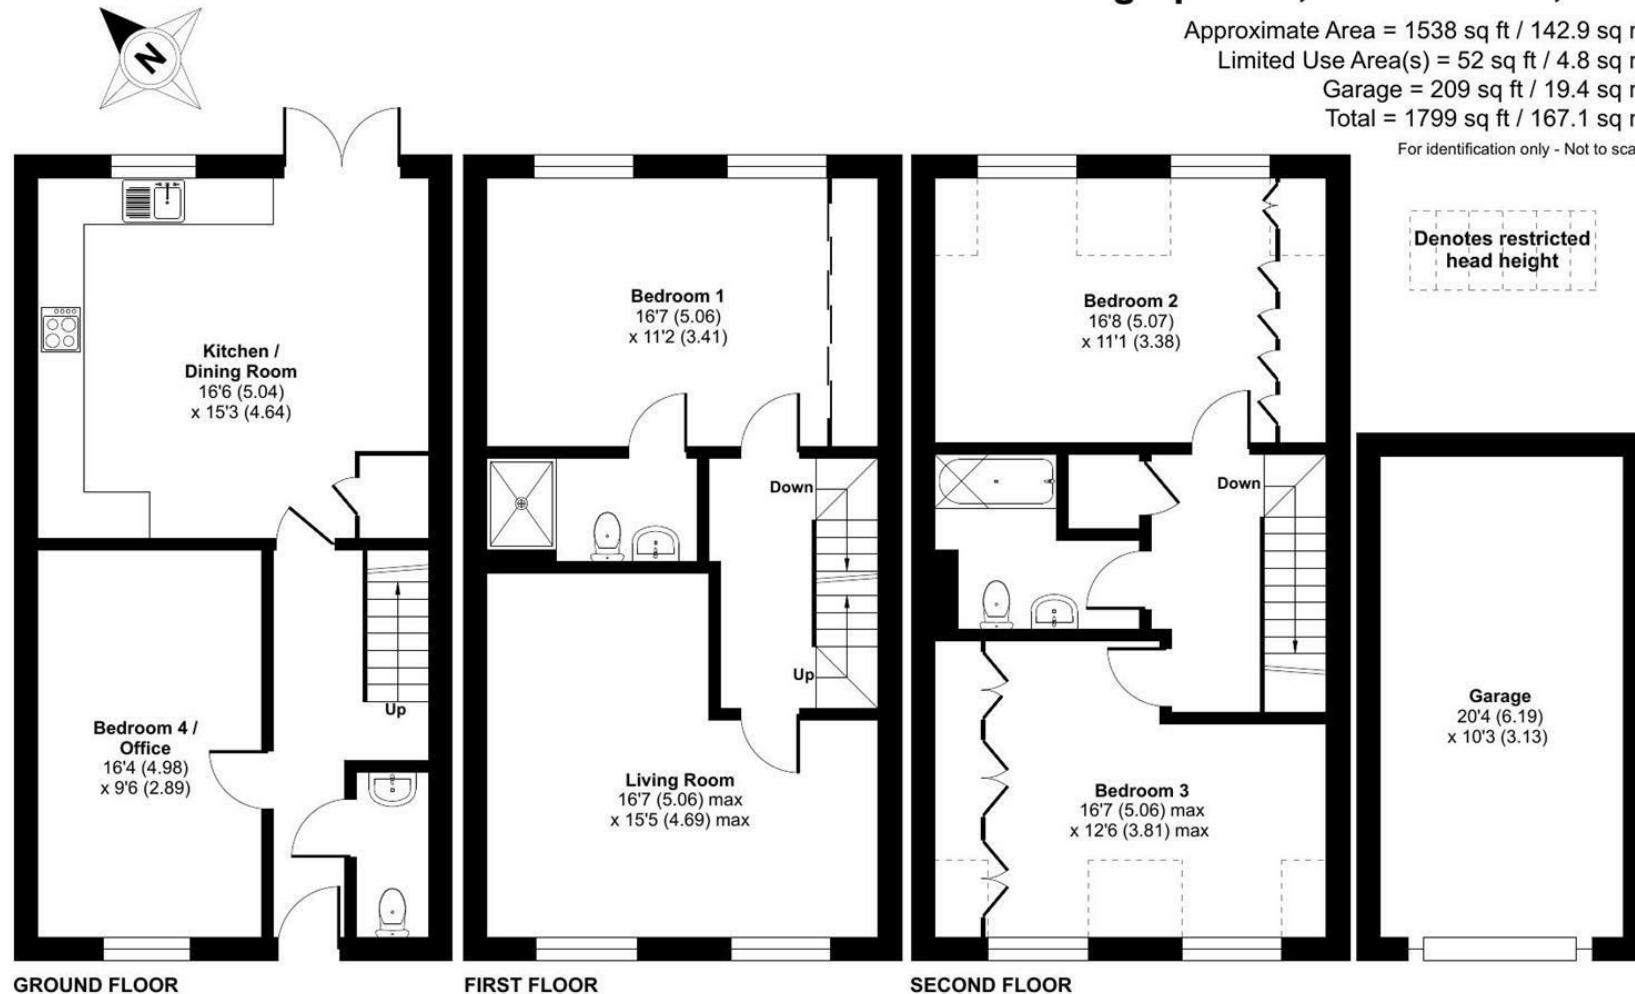

Floor plan produced in accordance with RICS Property Measurement 2nd Edition, Incorporating International Property Measurement Standards (IPMS2 Residential). © nchecom 2026. Produced for Coopers. REF: 1508324


coopers
est 1986

coopers
est 1986

**42 Queen Street, Maidenhead,
SL6 1HZ**

maidenhead@coopersresidential.co.uk

CoopersResidential.co.uk

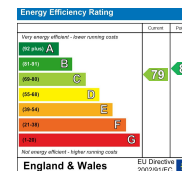

Important Notice: These particulars, whilst believed to be accurate are set out as a general outline only for guidance and do not constitute any part of an offer or contract. Intending purchasers should not rely on them as statements or representation of fact, but must satisfy themselves by inspection or otherwise has the authority to make or give any representation or warranty in respect of the property.