



FOR SALE

**Kings Road,
Chalkwell SS0 8LT**

Asking Price £1,100,000 Freehold Council Tax Band - G

5  2  2  2335.77 sq ft

- Impressive 5/6 Bedroom Detached Period Family Home Full Of Character
- Grand Entrance Hallway With High Ceilings Throughout
- Stunning Open Plan Kitchen/Diner With Rustic Charm
- Elegant Lounge With Feature Fireplace And French Doors
- Flexible Multi Generational Living With Ground Floor Suite
- Six Well Proportioned Bedrooms Across Three Floors
- Sea Views From Several Bedroom Windows
- Private Driveway Providing Ample Off Street Parking
- Expansive South Facing Rear Garden With Patio, Lawn & Mature Greenery
- Prime Chalkwell Location Near Seafront, Parks And Schools

Selling & letting all types of property in Chalkwell,
Westcliff, Leigh, Southend and the surrounding areas.


appointmoor

Description

Rich in character and thoughtfully arranged across multiple levels, this 5/6 bedroom detached family home offers a rare blend of period charm and modern versatility. From the grand proportions and elegant detailing to the adaptable living spaces suited for multi-generational living, every room tells a story of comfort, flexibility, and refined family living enhanced by beautiful natural light and sea views.

Set on a substantial plot, the exterior of this home is just as impressive as its interior. The expansive garden provides a private sanctuary for relaxation and play, while the generous patio invites outdoor entertaining. With ample parking, practical outbuildings, and striking kerb appeal, the property delivers both functionality and visual impact in equal measure.

Positioned in one of Westcliff-on-Sea's most desirable roads, this home offers the perfect balance of coastal tranquillity and everyday convenience. With the seafront, parks, excellent schools, and superb transport links all within close proximity, it presents an enviable lifestyle opportunity in a location renowned for its charm, connectivity, and community appeal.

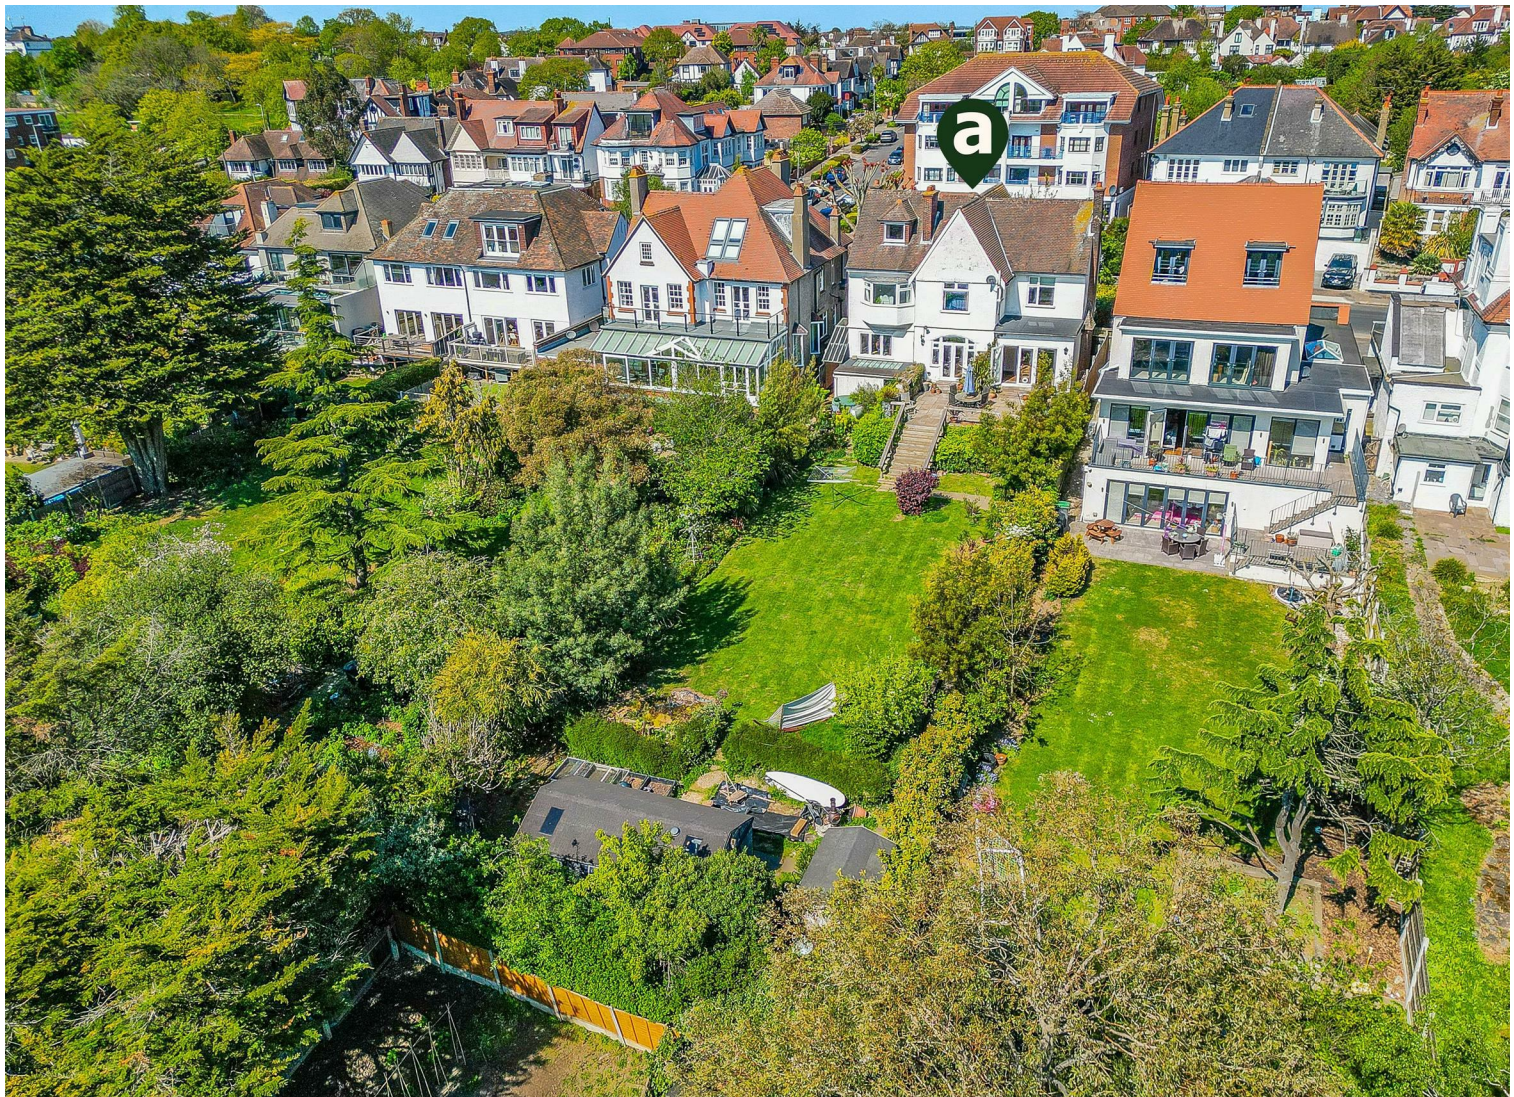



Measurements

Entrance Hall
3.96m x 3.58m < 4.68m (12'11" x 11'8" < 15'4")
Lounge
3.98m x 5.16m (13'0" x 16'11")
Kitchen/Diner
3.89m x 9.34m (12'9" x 30'7")
W/C
1.89m x 0.75m (6'2" x 2'5")
Snug
3.79m x 3.01m (12'5" x 9'10")
Bedroom 6
2.95m x 2.90m (9'8" x 9'6")
Ensuite
1.52m x 2.63m (4'11" x 8'7")

Bedroom 1
4.97m x 3.96m (16'3" x 12'11")
Bedroom 2
4.54m x 4.04m (14'10" x 13'3")
Bedroom 3
3.56m x 3.89m (11'8" x 12'9")
Bedroom 4
2.42m x 3.97m (7'11" x 13'0")
Bathroom
2.77m x 2.82m (9'1" x 9'3")
Separate W/C
0.83m x 1.68m (2'8" x 5'6")
Landing
5.04m (16'6")

Bedroom 5
4.03m x 2.73m < 3.77m (13'2" x 8'11" < 12'4")

Ground Floor

From the very first step inside, this impressive detached residence makes a lasting impression. A grand entrance hallway, with high ceilings that echo throughout the home, sets the tone for the character and elegance that unfolds within. The heart of the home lies in the open-plan kitchen and dining area, where homely rustic charm meets practical design. Warm wooden cabinetry lines the space, creating an inviting setting for both everyday family meals and memorable gatherings, while double doors open seamlessly onto the patio, effortlessly blending indoor and outdoor living. The lounge is equally captivating, boasting a sense of grandeur with its striking fireplace and intricate coving, all beautifully illuminated by natural light streaming through south-facing French doors. Versatility is a defining feature here, with a thoughtfully arranged ground floor layout currently supporting multi-generational living. A cosy snug, sixth bedroom, and en-suite shower room form a self-contained retreat, ideal for extended family or optionally adaptable as a playroom, home office, or additional reception space. A conveniently located W/C from the entrance hall completes this floor.

First Floor

Ascending to the first floor, you are greeted by a spacious landing that gracefully wraps around in a U-shape with a further staircase leading to the upper level, enhancing the home's sense of scale and flow. Four of the six bedrooms are located here, each offering comfort and flexibility. Bedroom 1 is a generously sized double, as is Bedroom 2, which further impresses with extensive wardrobes and a cleverly concealed storage area behind a sliding door. The third bedroom also a double room, benefits from a built-in storage cupboard with ample space for additional

storage furniture. All three bedrooms enjoy captivating south-facing sea views, adding a truly special dimension to everyday living. The fourth bedroom provides a versatile space, perfect as a nursery, child's bedroom, or home office as currently arranged. Serving this floor is a beautifully appointed four-piece bathroom, complete with a luxurious freestanding bath, a spacious walk-in double shower, and a vanity basin, alongside a separate W/C for added convenience.

Second Floor

Occupying the top floor is the fifth bedroom, a wonderfully private retreat elevated above the rest of the home. This space benefits from two built-in storage cupboards and enjoys breath taking sea views from its higher vantage point - an ever-changing coastal backdrop to wake up to. Additional eaves storage conveniently enhances the practicality of this floor.

Basement floor

Accessible via an enclosed stairwell from the snug, the basement level reveals a valuable bonus space currently utilised as a laundry room. With power and lighting already in place, this versatile area offers exciting potential—whether reimaged as a hobby space, or additional storage, it is ready to adapt to your lifestyle needs. A practical, easily accessible outdoor W/C can also be found here, ideal for gardeners, children, and anyone spending time in the garden.

Exterior

The rear garden is truly a standout feature, offering an expansive and beautifully arranged outdoor haven. A generous paved patio creates the perfect setting for alfresco dining and summer entertaining, while steps lead down to a substantial lawn where children can play freely. Mature shrub borders frame the space, adding both privacy and natural beauty. At the far end of the garden, a selection of sheds provides excellent storage, including one of notable size for larger equipment. To the front, a private driveway offers ample parking for multiple vehicles, complemented by convenient side access. The home's charming bay windows and period façade deliver undeniable kerb appeal, making a striking first impression.

Location

Situated on the highly sought-after Kings Road in the prestigious Chalkwell Hall Estate, this exceptional home enjoys a prime coastal position within easy reach of both convenience and leisure. Just a short stroll away lies the picturesque seafront, offering scenic walks, fresh sea air, and stunning estuary views, while nearby Chalkwell park provides green open spaces, perfect for recreation and relaxation. The area is exceptionally well-served by transport links, with Westcliff and Chalkwell railway stations offering direct connections into London Fenchurch Street—ideal for commuters. A wealth of local amenities, including shops, cafés, and restaurants, are all within easy reach. The property also falls within the catchment area for several highly regarded schools, including sought-after grammar and private institutions, making it an outstanding choice for families seeking both lifestyle and educational excellence.

School Catchments

Chalkwell Hall Infant and Chalkwell Hall Junior Schools
Belfairs Academy

Tenure

Freehold







Whilst every attempt has been made to ensure the accuracy of the floorplan contained here, measurements of doors, windows, rooms and any other items are approximate and no responsibility is taken for any error, omission or mis-statement. This plan is for illustrative purposes only and should be used as such by any prospective purchaser. The services, systems and appliances shown have not been tested and no guarantee as to their operability or efficiency can be given.
Made with Metropix ©2025

Energy Efficiency Rating		
	Current	Potential
Very energy efficient - lower running costs		
(92 plus) A		
(81-91) B		
(69-80) C		
(55-68) D		
(39-54) E		
(21-38) F		
(1-20) G		
Not energy efficient - higher running costs		
England & Wales	EU Directive 2002/91/EC	

Environmental Impact (CO ₂) Rating		
	Current	Potential
Very environmentally friendly - lower CO ₂ emissions		
(92 plus) A		
(81-91) B		
(69-80) C		
(55-68) D		
(39-54) E		
(21-38) F		
(1-20) G		
Not environmentally friendly - higher CO ₂ emissions		
England & Wales	EU Directive 2002/91/EC	

AGENTS NOTES: Every care has been taken with the preparation of these particulars, but complete accuracy cannot be guaranteed. If there is any point, which is of particular importance to you, please obtain professional confirmation. Alternatively, we will be pleased to check the information for you. All measurements quoted are approximate. Floor plans are not to scale. The Fixtures, Fittings & Appliances have not been tested and therefore no guarantee can be given that they are in working order. Photographs are reproduced for general information, and it cannot be inferred that any item shown is included in the sale.

VIEWINGS: BY APPOINTMOOR ESTATES ONLY

appointmoor

- facebook.com/appointmoor
- instagram.com/appointmoor_estate_agents
- twitter.com/appointmoor
- linkedin.com/company/appointmoor

Appointmoor Sales 72 The Ridgeway,
Chalkwell, Westcliff-on-Sea, Essex, SS0 8NU
T. 01702 719966 W. appointmoor.co.uk