




25 Lees Hill Street, Nottingham - NG2 4JW

Guide Price £180,000 - £200,000

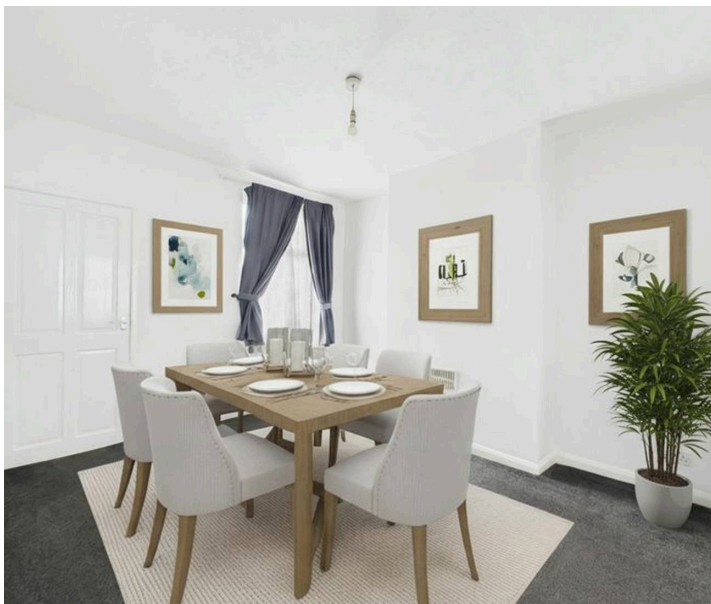



25 Lees Hill Street

Nottingham, Nottingham

Ideal for first-time buyers or investors! Chain-free 3-storey mid-terrace with 2 reception rooms & 3 beds – close proximity to City Centre amenities & transport links!

Council Tax band: A


Tenure: Freehold


EPC Energy Efficiency Rating: E

EPC Environmental Impact Rating: F

- Period three-storey mid-terrace house with no chain
- Nottingham City Centre's extensive amenities, and transport links close by
- Perfect for first-time purchase or buy-to-let investment
- Two good-sized reception rooms (lounge and separate dining room)
- Modern fitted kitchen with integrated cooking appliances
- Three generous double bedrooms
- White three-piece bathroom suite with electric shower over the bath
- Two cellars providing valuable additional storage space
- Gas central heating powered by a combination boiler
- Low maintenance rear yard



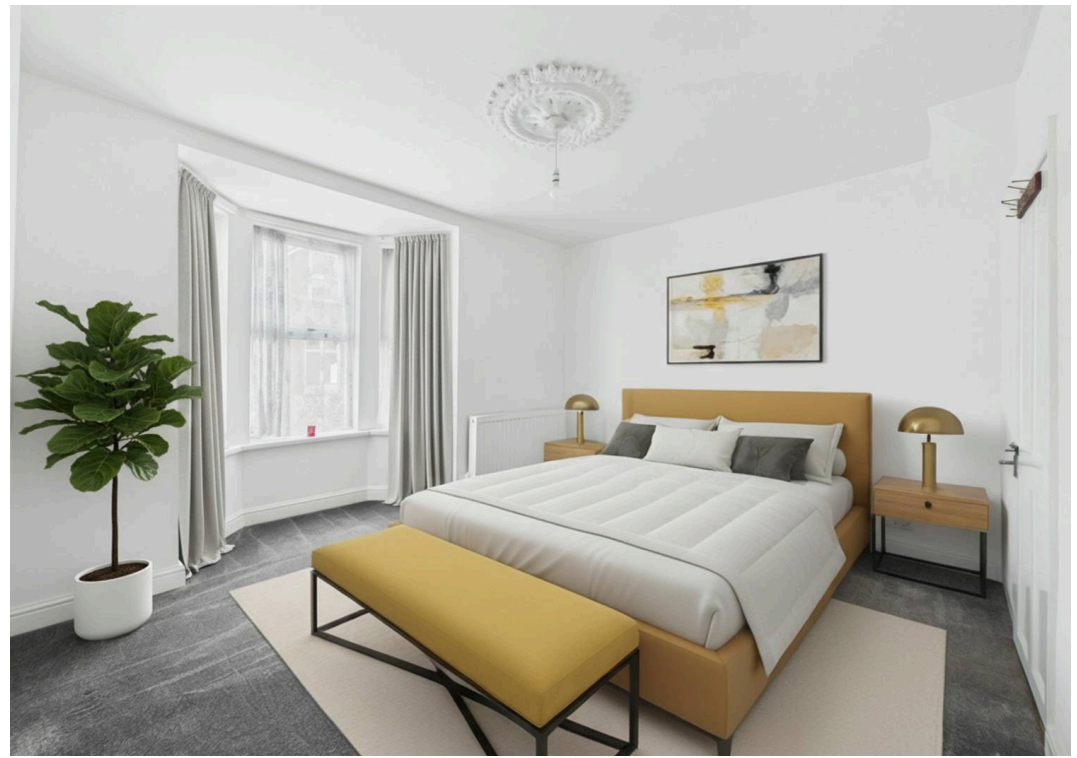

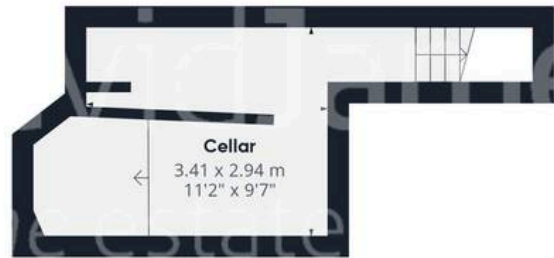

Floor -1



Floor 0



Floor 1



Floor 2

Approximate total area⁽¹⁾


79 m²
851 ft²

(1) Excluding balconies and terraces

Calculations reference the RICS IPMS 3C standard. Measurements are approximate and not to scale. This floor plan is intended for illustration only.

GIRAFFE360



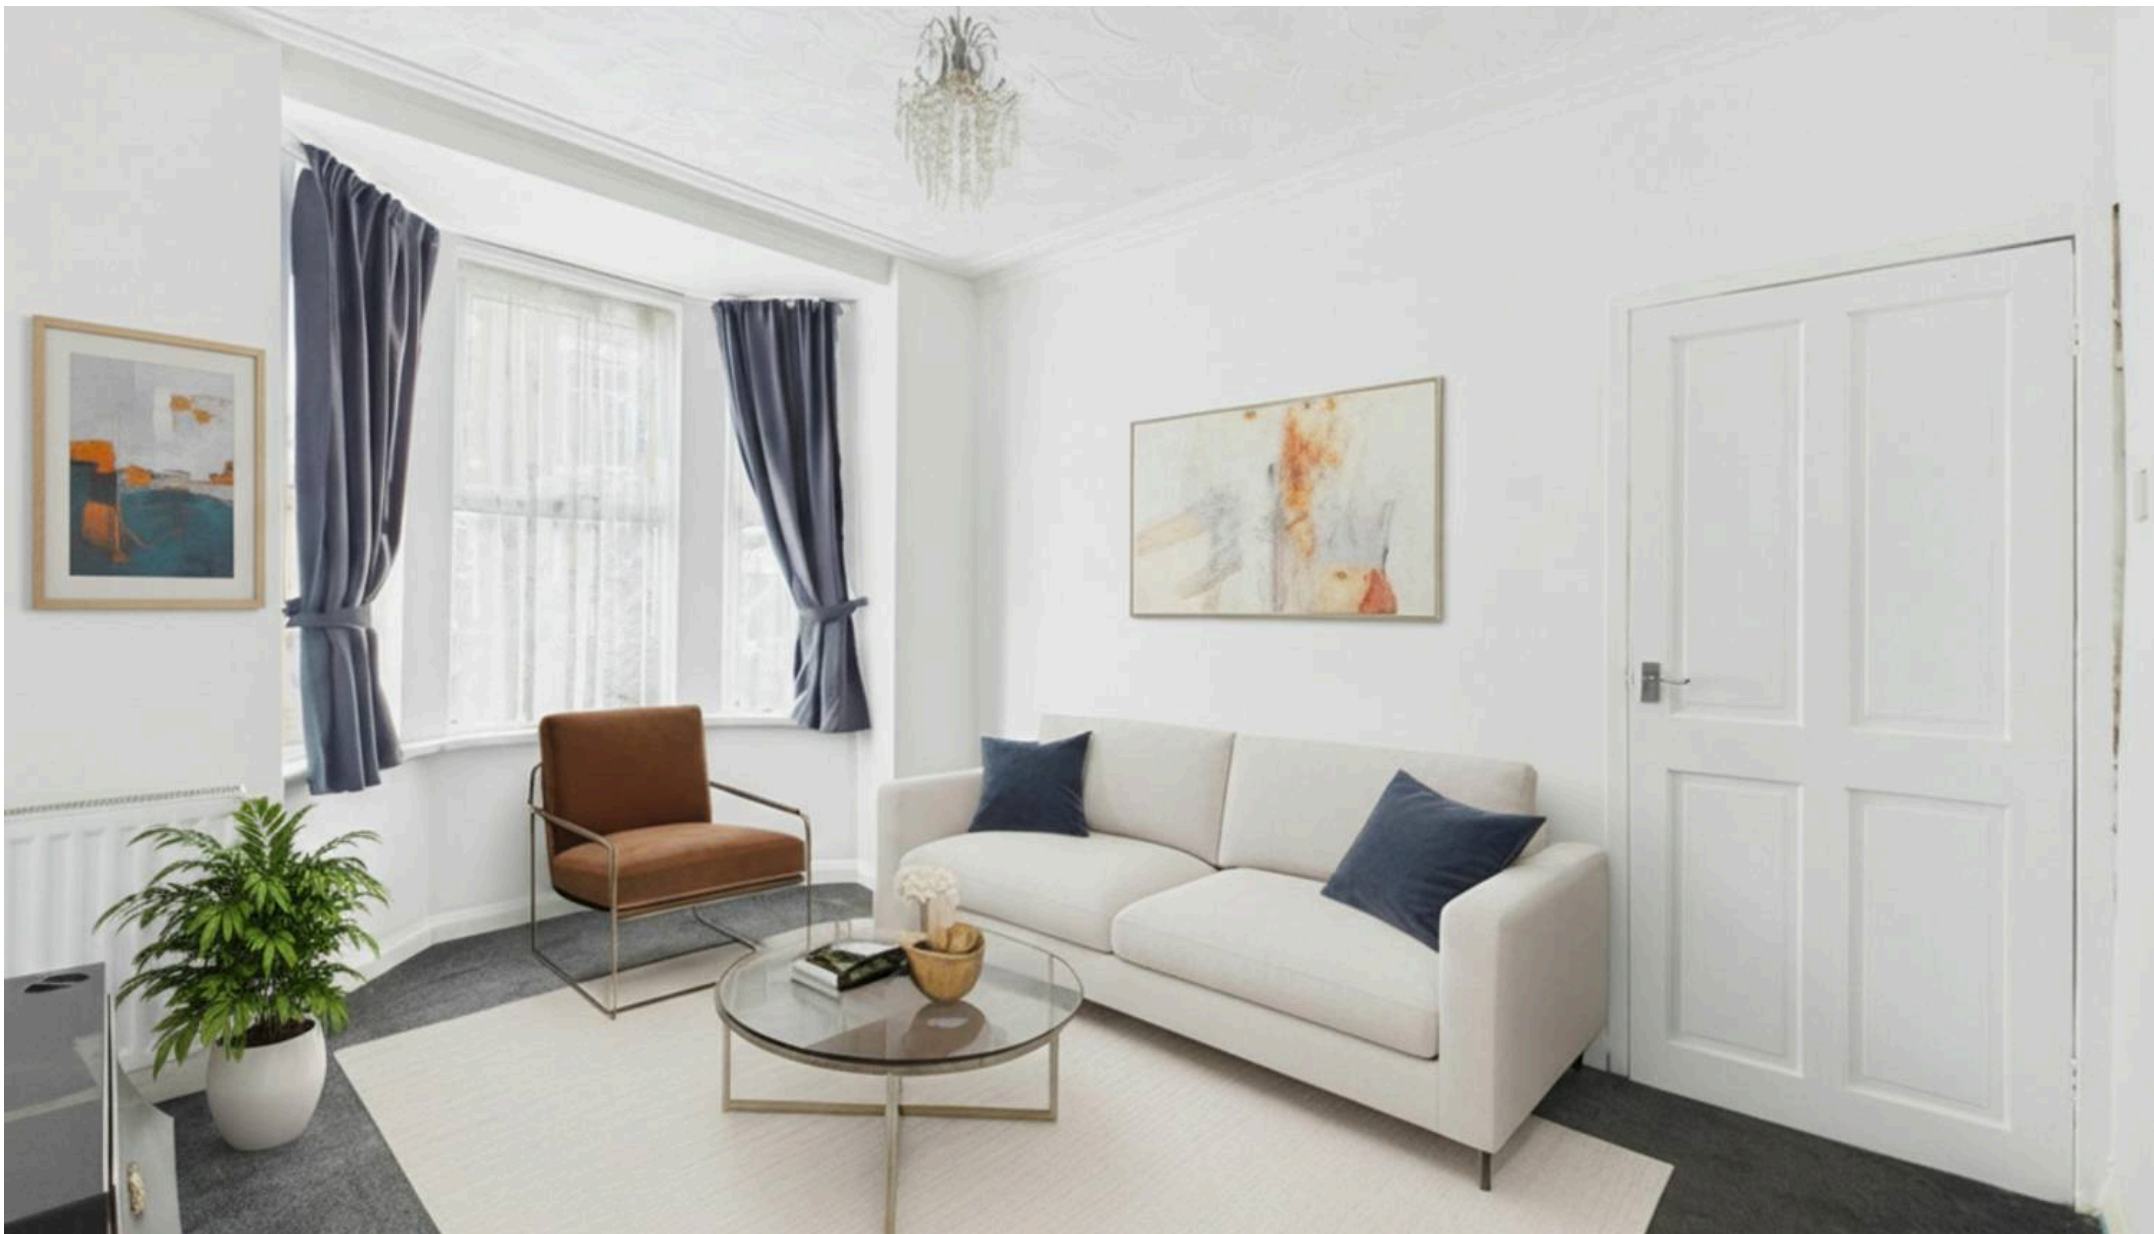

David James Estate Agents

376 Carlton Hill, Carlton - NG4 1JA

0115 987 8957 • carlton@david-james.com • www.david-james.com

These particulars are produced in good faith and are set out as a general guide only. Measurements are approximate and floor plans are for illustrative purposes only. Services have not been tested. We have established professional relationships with third-party suppliers for the provision of services to Clients, details of which can be found on the property listing page on our website.