



30 Great Hill Crescent, Maidenhead SL6 4RF

welcome to

30 Great Hill Crescent, Maidenhead

Located in a popular residential area of Maidenhead is this attractive detached home offering spacious and well-balanced accommodation, ideal for modern family living.




Great Hill Crescent, Maidenhead, SL6

Approximate Area = 1604 sq ft / 149 sq m

Garage = 86 sq ft / 7.9 sq m

Total = 1690 sq ft / 156.9 sq m

For identification only - Not to scale

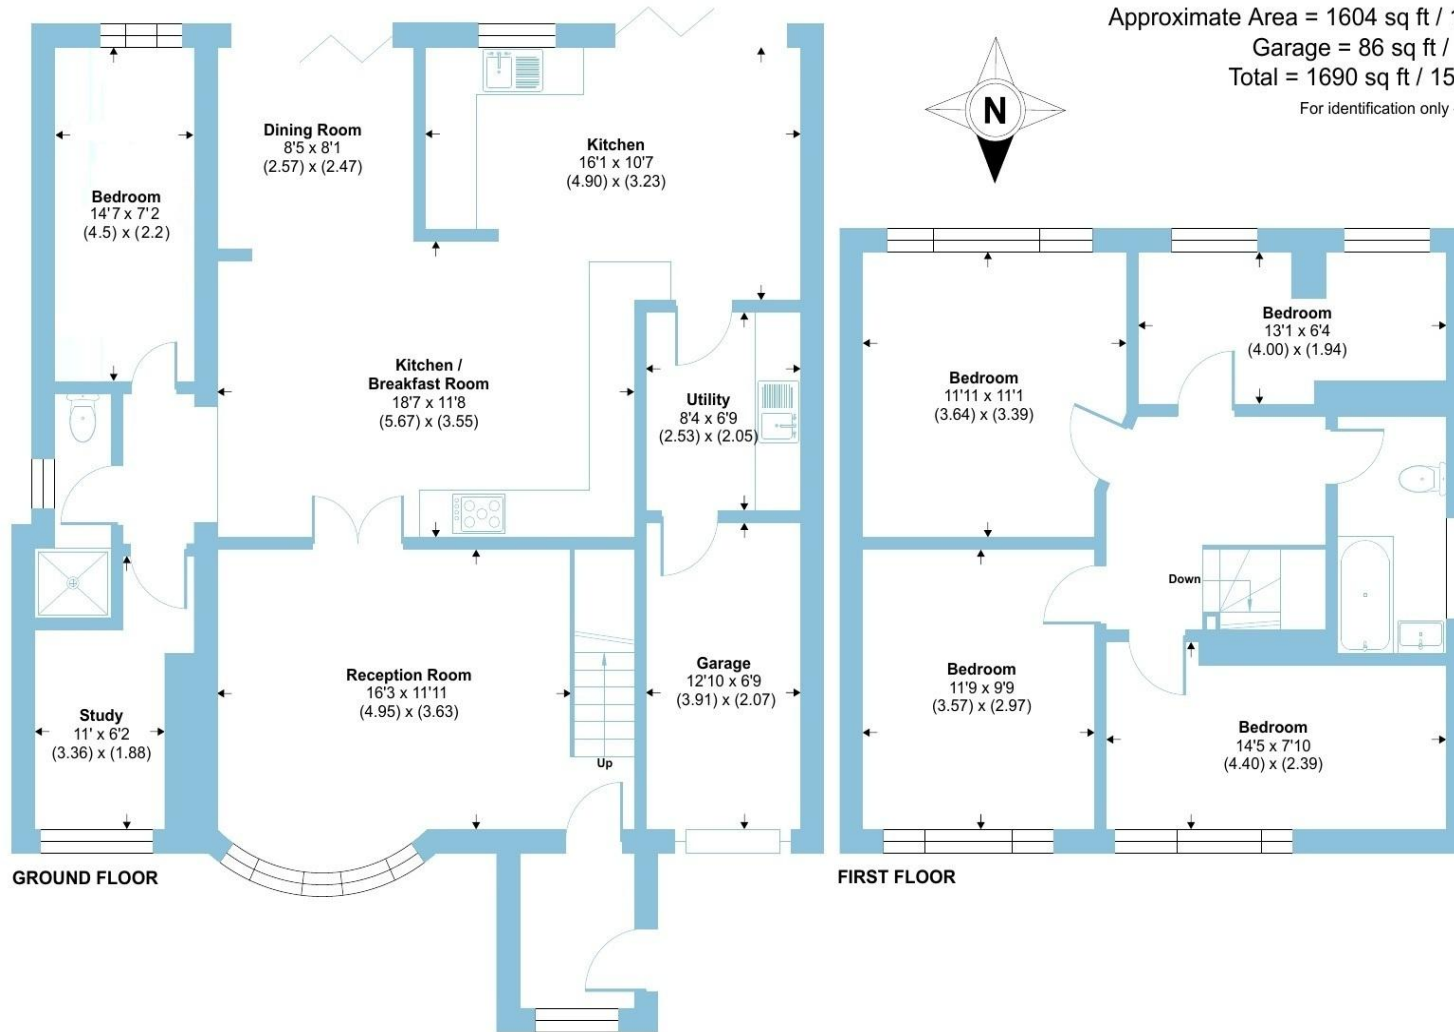

Floor plan produced in accordance with RICS Property Measurement 2nd Edition, Incorporating International Property Measurement Standards (IPMS2 Residential). © nichecom 2026. Produced for Barnard Marcus. REF: 1420805



The property provides generous living space throughout, including a bright and welcoming reception room perfect for relaxing or entertaining. A well-appointed kitchen offers ample storage and worktop space and separate utility space.

Upstairs, the home features well-proportioned bedrooms, offering comfortable accommodation for families or those needing space to work from home. A family bathroom and further storage complete the upper floor.

Externally, the property benefits from a private rear garden, ideal for outdoor dining and enjoying the warmer months. The detached setting enhances privacy and kerb appeal, while driveway parking add further practicality.

Conveniently positioned for local schools, amenities and transport links, this is an excellent opportunity to acquire a detached home in a sought-after Maidenhead location, offering both immediate comfort and potential to personalise.

welcome to 30 Great Hill Crescent

- POPULAR RESIDENTIAL AREA
- ATTRACTIVE DETACHED HOME
- SPACIOUS & WELL-BALANCED ACCOMMODATION
- WELL-APPOINTED KITCHEN
- FIVE GOOD SIZE BEDROOMS
- PRIVATE REAR GARDEN
- DRIVEWAY PARKING
- CONVENIENTLY POSITIONED FOR LOCAL SCHOOLS

Tenure: Freehold EPC Rating: C
Council Tax Band: F

£715,000



check out more properties at rogerplatt.co.uk

Please note the marker reflects the
postcode not the actual property



Property Ref:
MHD123584 - 0006

1. MONEY LAUNDERING REGULATIONS Intending purchasers will be asked to produce identification documentation at a later stage and we would ask for your co-operation in order that there is no delay in agreeing the sale. 2. These particulars do not constitute part or all of an offer or contract. 3. The measurements indicated are supplied for guidance only and as such must be considered incorrect. Potential buyers are advised to recheck measurements before committing to any expense. 4. We have not tested any apparatus, equipment, fixtures or services and it is in the buyers interest to check the working condition of any appliances. 5. Where an EPC, or a Home Report (Scotland only) is held for this property, it is available for inspection at the branch by appointment. If you require a printed version of a Home Report, you will need to pay a reasonable production charge reflecting printing and other costs. 6. We are not able to offer an opinion either written or verbal on the content of these reports and this must be obtained from your legal representative. 7. Whilst we take care in preparing these reports, a buyer should ensure that his/her legal representative confirms as soon as possible all matters relating to title including the extent and boundaries of the property and other important matters before exchange of contracts.



01628 773333



Maidenhead@rogerplatt.co.uk



**25-29 Queen Street, MAIDENHEAD, Berkshire,
SL6 1NB**



rogerplatt.co.uk