

Property ref: 178955

Baker Street, Reading, RG1 7XX

£1,100 PCM

HASLAM'S
Lettings



A brand new one bedroom first floor apartment located in a newly converted Grade II listed building on Baker Street, in the Castle Hill/Russell Street Conservation Area. This apartment is located on the West side of Reading town centre, within walking distance of the Oracle shopping centre and the main line station. Reading Borough Council tax band B.

Please note - there is no lift in the building.

Available Now

- One double bedroom
- Fully fitted kitchen with appliances
- Newly fitted shower room
- Electric heating; EPC rating C
- Unfurnished; No parking
- Managed by LANDLORD

*Fees For Assured Shorthold Tenancies: when you rent a property from us you will be required to pay a sum equivalent to one weeks' rent for a holding deposit. Upon successful application, this amount will be off set against your first months' rent. You will also be required to pay a security deposit equivalent to 5 weeks' rent which will be held and protected in line with Deposit legislation. For more information about our fees please visit: www.haslams.net
Fees for all other tenancies (Non Housing Act Tenancies / Company Lets): when you rent a property from us we will charge you a one-off fee per property. This charge is the equivalent of 15 days of the monthly rental charge (+VAT) with a minimum fee of £450 (inc.VAT) up to a maximum of £650 (inc.VAT). Other fees may apply depending on your circumstances.

0118 960 1055

lettings@haslams.net www.haslams.net

Haslams Estate Agents Ltd, 159 Friar Street, Reading, Berkshire, RG1 1HE

Water supply: Mains

Drainage info: Mains

Electricity supply: Mains


Broadband/Mobile Info: Connections available. For an indication of specific speeds and supply of Broadband and Mobile, we advise applicants go to the Ofcom website Broadband and Mobile Coverage Checker.



Baker Street, Reading, RG1

Approximate Area = 405 sq ft / 37.6 sq m

For identification only - Not to scale

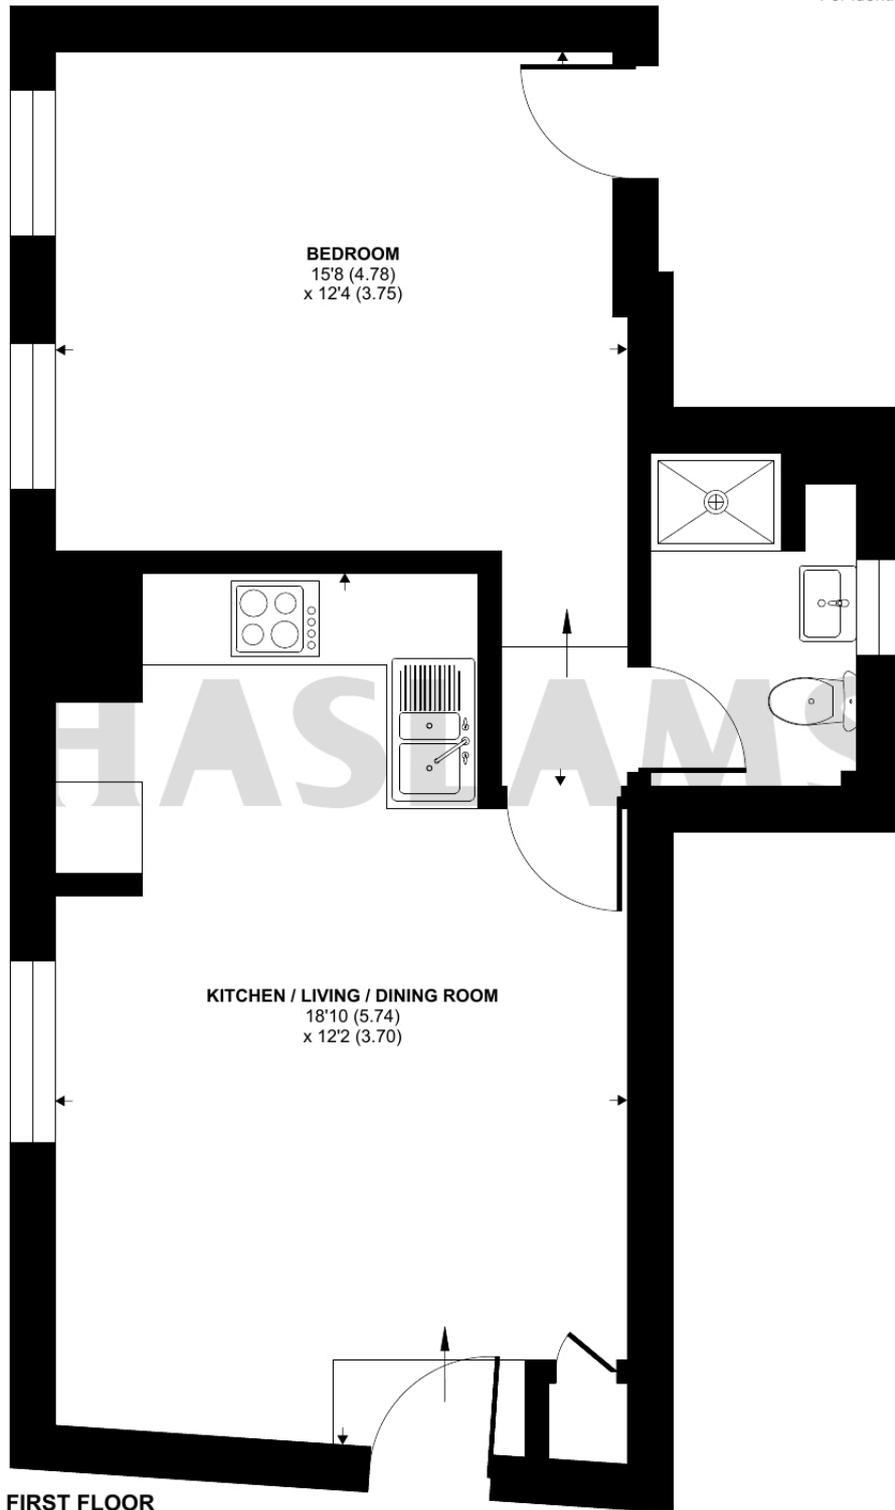

FIRST FLOOR



Floor plan produced in accordance with RICS Property Measurement 2nd Edition, Incorporating International Property Measurement Standards (IPMS2 Residential). © n̄checom 2026. Produced for Haslamss. REF: 1418573