


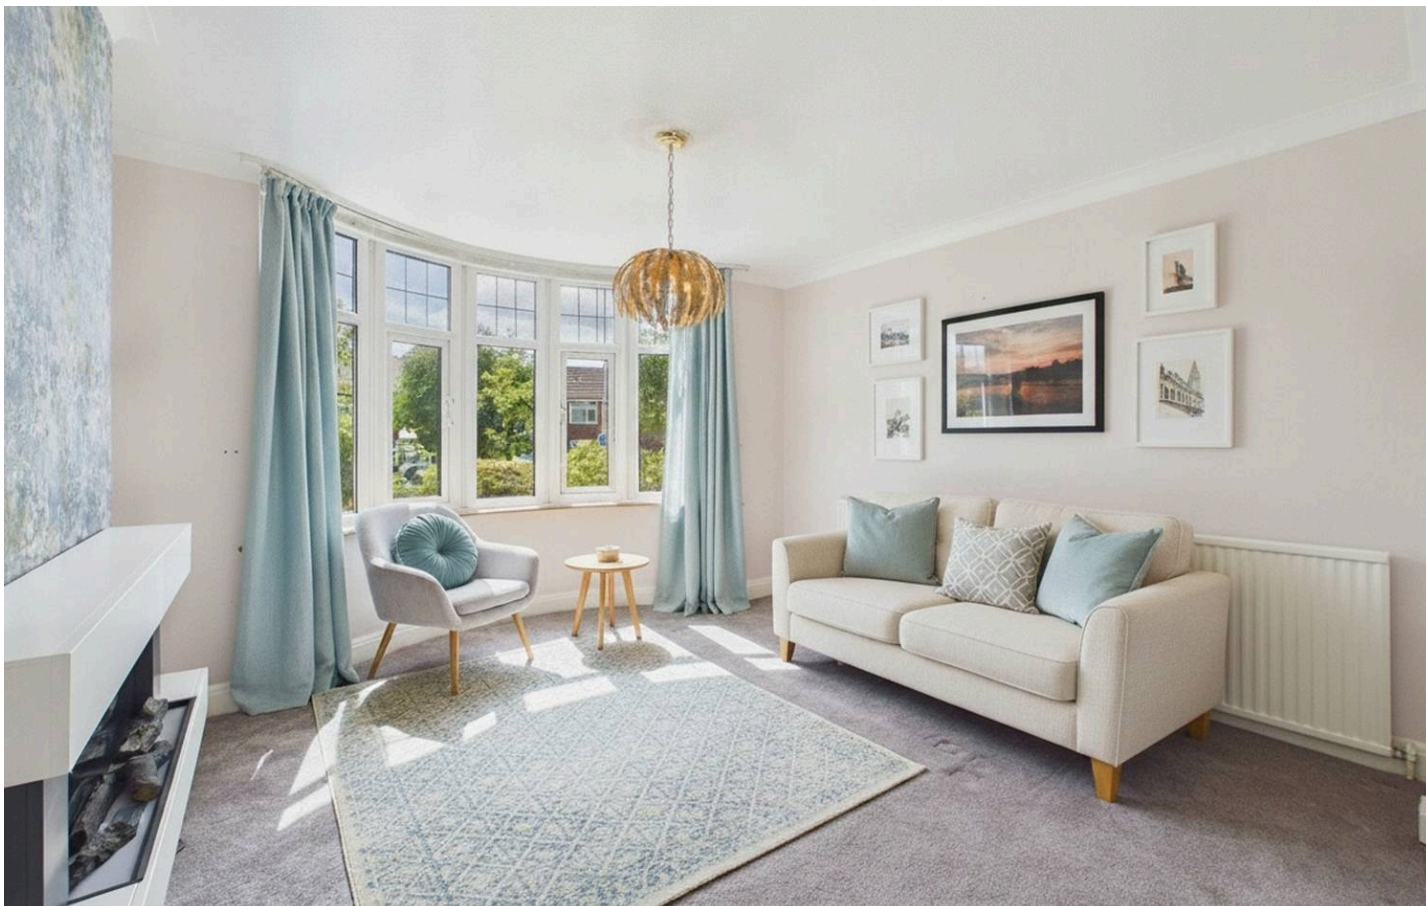

72 Cavendish Road, Carlton – NG4 3SB

Guide Price **£300,000 – £325,000**



72 Cavendish Road

Carlton, Nottingham

GUIDE PRICE £300,000–£325,000 NO CHAIN!


Extended detached family home close to shops and bus routes. Stunning breakfast kitchen, spacious lounge/diner, 3 beds, jacuzzi-style bath, drive & garden!

Council Tax band: C

Tenure: Freehold

- Traditional detached and extended family home with no chain
- Conveniently located with shops and bus routes in walking distance
- Ideal purchase for families seeking space and practical living
- Charming entrance hallway with ground floor WC for added convenience
- Spacious dual aspect lounge/dining room with bay window and patio doors
- Modern breakfast kitchen with separate practical utility room
- Three well-proportioned bedrooms (including main bedroom with fitted wardrobes)
- Spacious four-piece bathroom with Jacuzzi-style bath and separate shower enclosure
- Enclosed rear garden with patio, lawn and storage outbuilding
- Front garden with mature planting and driveway providing off-street parking



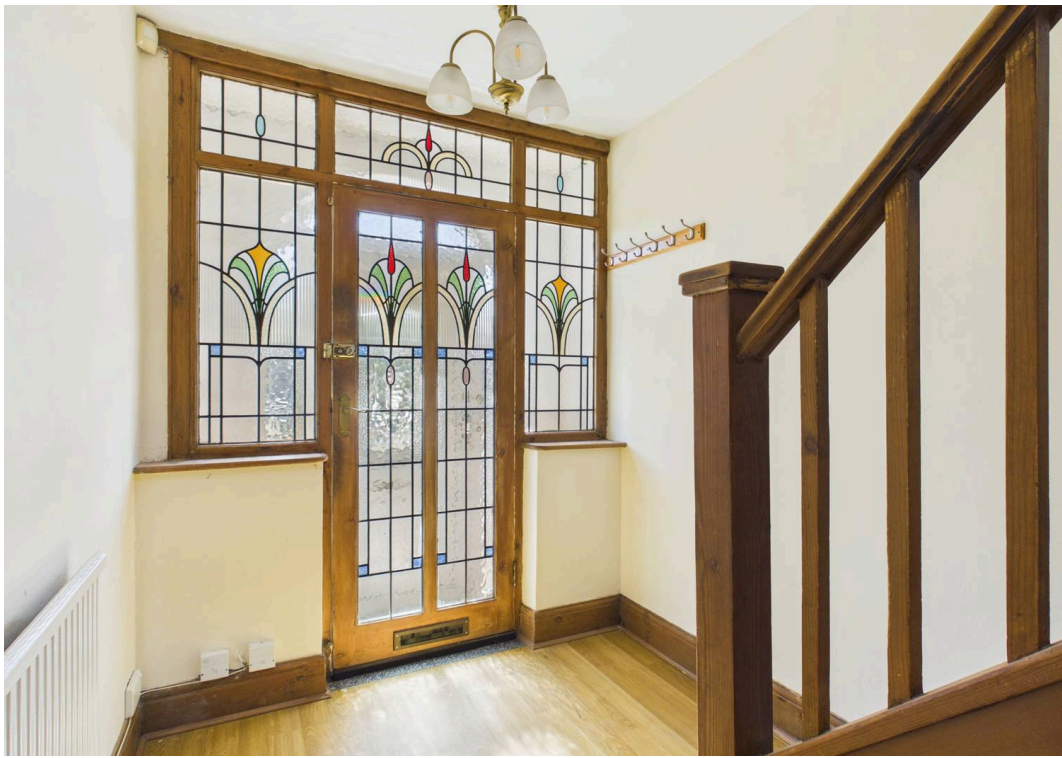



Floor 0



Floor 1



Approximate total area⁽¹⁾

96.5 m²

1040 ft²

Reduced headroom

0.2 m²

2 ft²

(1) Excluding balconies and terraces

Reduced headroom

..... Below 1.5 m/5 ft

Calculations reference the RICS IPMS 3C standard. Measurements are approximate and not to scale. This floor plan is intended for illustration only.

GIRAFFE360



David James Estate Agents

376 Carlton Hill, Carlton - NG4 1JA

0115 987 8957 • carlton@david-james.com • www.david-james.com

These particulars are produced in good faith and are set out as a general guide only. Measurements are approximate and floor plans are for illustrative purposes only. Services have not been tested. We have established professional relationships with third-party suppliers for the provision of services to Clients, details of which can be found on the property listing page on our website.