



Flat 5, 53 Upton Park, Slough, SL1 2GB
£140,000

 **HORLER**

Flat 5, 53 Upton Park, Slough, SL1 2GB

A one-bedroom first-floor apartment offers a perfect blend of comfort and convenience situated in Upton Park. Ideal for individuals or couples, the property is situated close to local amenities and excellent transport links, making it an attractive option for those seeking easy access to the surrounding areas.

Upon entering, is a spacious open-plan kitchen, living, and dining room. This well-designed space features a modern kitchen area equipped with a range of eye and base level units as well as integral appliances.

The double bedroom offers a peaceful retreat at the end of the day. The bathroom is thoughtfully designed, featuring a bath, WC, and wash hand basin, ensuring all your needs are met.

Additionally, residents will benefit from parking available to the front of the property, adding to the convenience of this lovely flat. With its prime location and well-appointed interiors, this apartment presents an excellent opportunity for those looking to embrace a comfortable lifestyle in Slough. Don't miss the chance to make this delightful property your new home.



Property Summary

Situated in Upton Park, Slough, this one-bedroom first-floor apartment offers a perfect blend of comfort and convenience. Ideal for individuals or couples, the property is situated close to local amenities and excellent transport links, making it an attractive option for those seeking easy access to the surrounding areas.

Upon entering, is a spacious open-plan kitchen, living, and dining room. This well-designed space features a modern kitchen area equipped with a range of eye and base level units as well as integral appliances.

The double bedroom offers a peaceful retreat at the end of the day. The bathroom is thoughtfully designed, featuring a bath, WC, and wash hand basin, ensuring all your needs are met.

Additionally, residents will benefit from parking available to the front of the property, adding to the convenience of this lovely flat. With its prime location and well-appointed interiors, this apartment presents an excellent opportunity for those looking to embrace a comfortable lifestyle in Slough. Don't miss the chance to make this delightful property your new home.

General Information

Council Tax Band 'C'

Service Charge TBC

Lease Length Approx. 92 Years

Legal Note

Although these particulars are thought to be materially correct their accuracy cannot be guaranteed and they do not form part of any contract



Upton Park SL1

Approximate Gross Internal Floor Area = 22.2 sq m / 239 sq ft

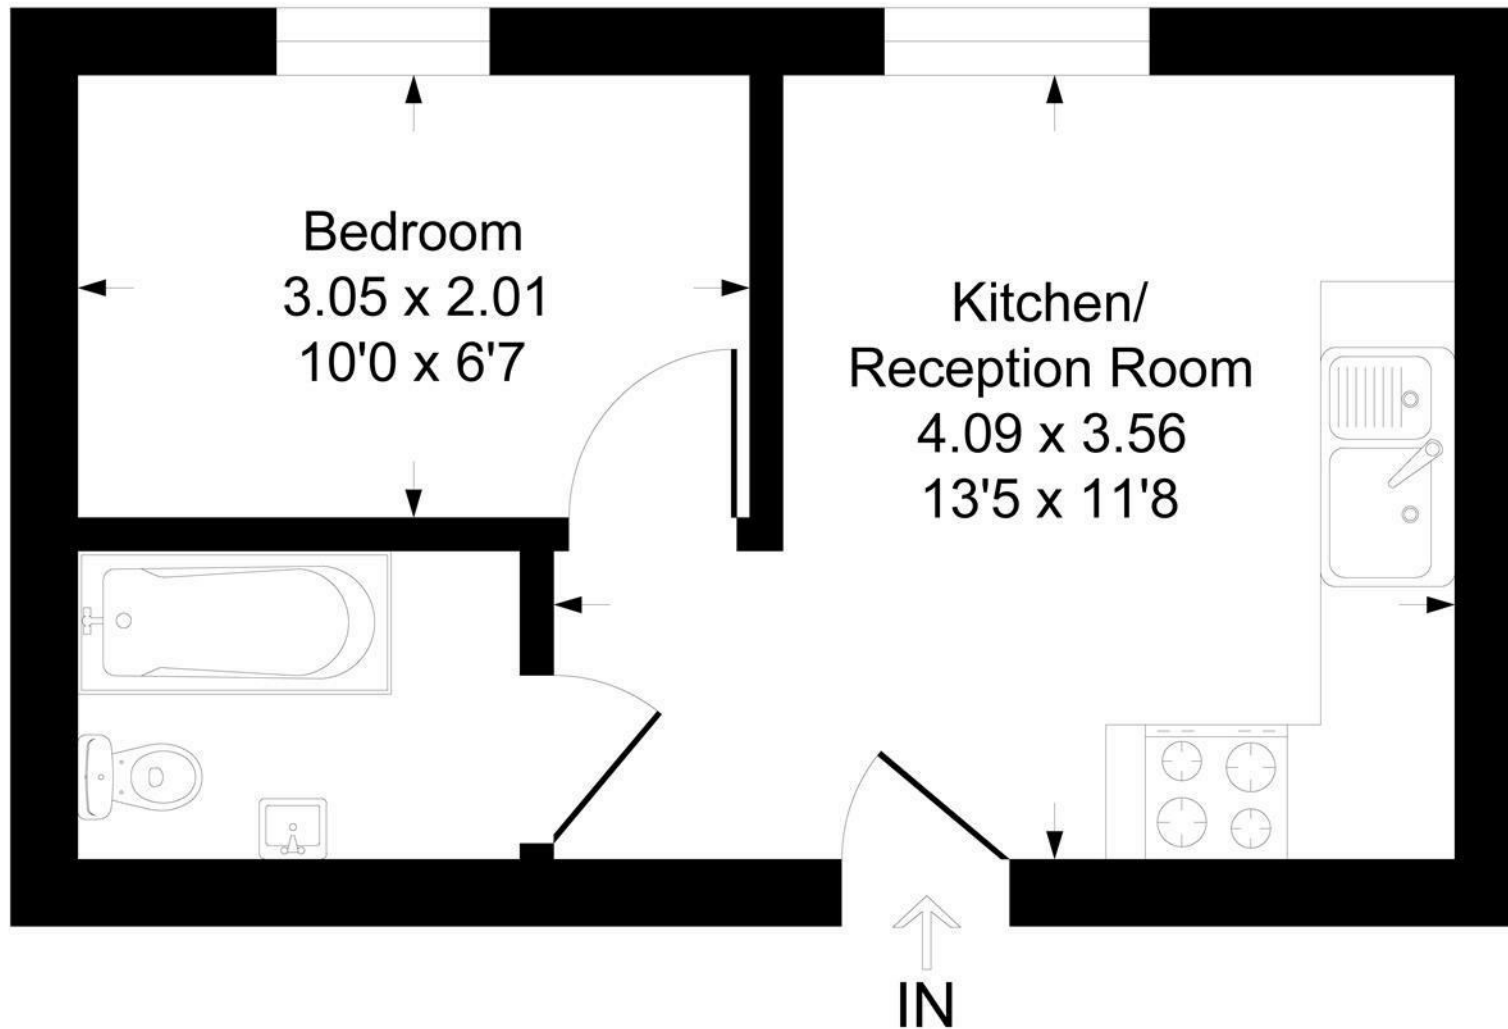


Illustration for identification purposes only, measurements are approximate, not to scale.
Produced By Esjay Property Marketing