



PROPOSED NORTH (FRONT) ELEVATION 1:100



PROPOSED SOUTH (REAR) ELEVATION 1:100



PROPOSED WEST (SIDE) ELEVATION 1:100



Land adjoining Longbarn DUPLICATE

Land adjoining

Longbarn, Pitney, Langport, TA10 9AS

Langport 2.5 miles, Taunton Town Centre 17 miles

Planning permission granted for a detached, chalet style, house situated on a wonderful plot backing onto open fields in the popular village of Pitney. For sale by Informal Tender by 12 noon on the 30th October 2025 with a guide price of £175,000

- Single residential development plot
- Application number 20/00753/REM
- Master suite with dressing and bathroom
- Home office, utility, further two bathrooms
- Wonderful plot surrounded by open fields
- Impressive two storey dwelling
- Superb open plan kitchen/living/dining area
- Further 5 bedrooms, one en-suite
- Integral double garage
- Freehold


Guide Price £150,000

SITUATION

The property is located approximately four kilometres east of Langport and approximately eight kilometres of west of Somerton where commercial facilities are available. Pitney itself has a village hall, church and public house and bus services to the surrounding towns as well as Taunton and Yeovil.

DESCRIPTION

This impressive building plot has permission granted for the erection of a detached two storey property. The proposed new development offers a truly unique opportunity to construct an exceptional and individual one and a half storey dwelling with substantial and flexible living accommodation, double garage, parking situated on an extraordinary plot on the outskirts of the village of Pitney.

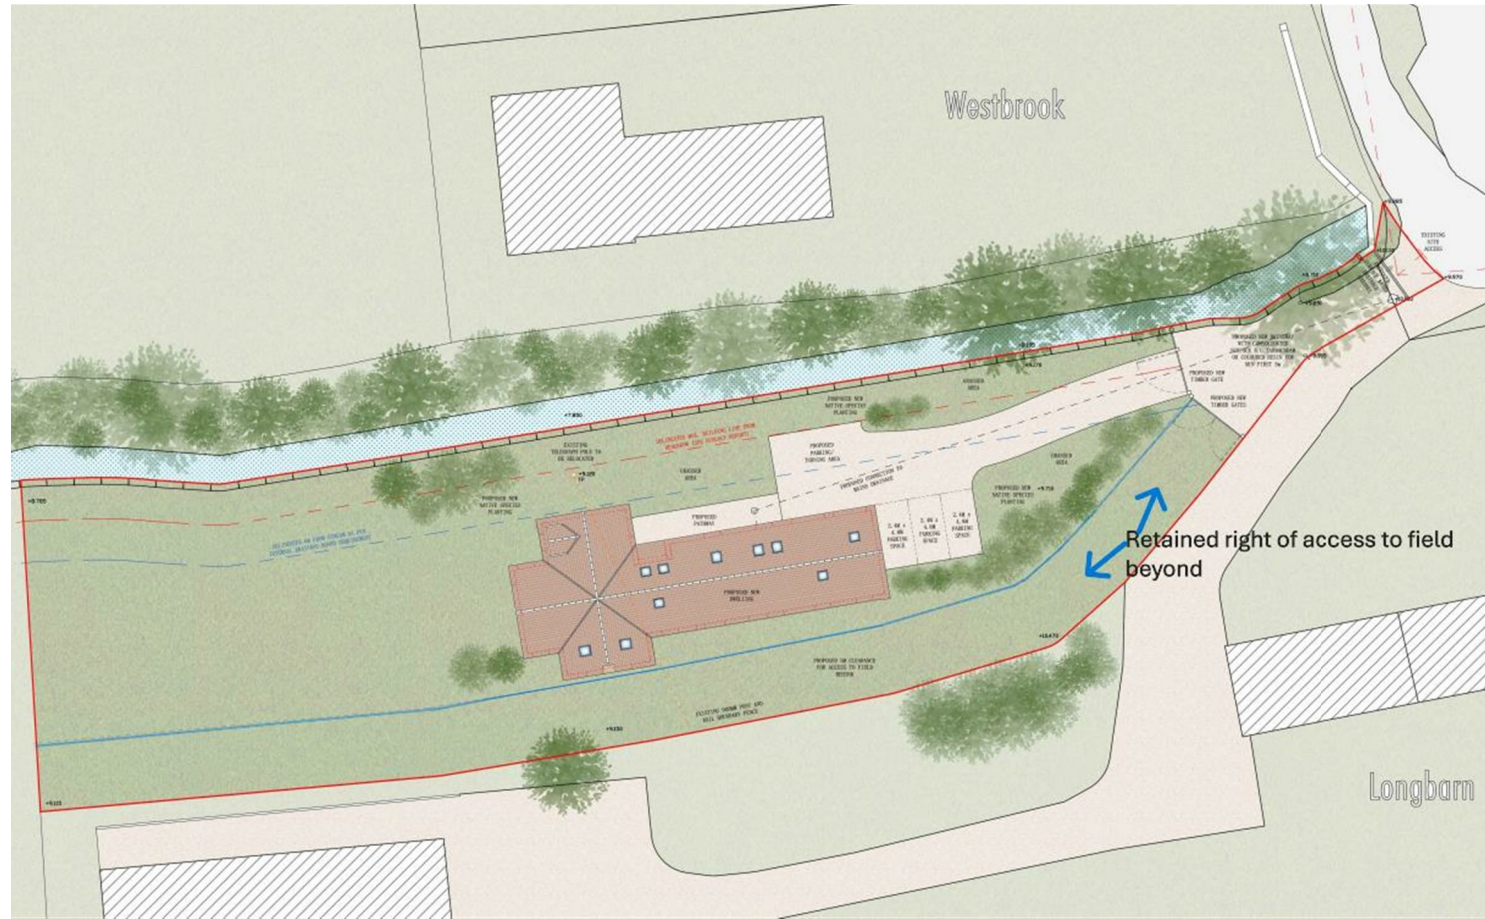

ACCOMMODATION

The proposed accommodation includes an entrance hallway with turning staircase to the first floor. A superb open plan living/kitchen/dining room with double doors opening out onto the garden. There is a home office, a separate utility room, two bedrooms, one with en-suite and a fitted bathroom suite.

On the first floor is a master suite with dressing room and bathroom, three further bedrooms and a bathroom.

OUTSIDE

The property stands in a generous plot with a gated entrance providing access to the property. There is a small watercourse and hedgerow bordering the site.

SERVICES

Mains water available to be connected. Electricity and drainage not yet connected.

AGENT'S NOTE


There is a right of way to allow access to the field beyond along the existing track along the edge of the property from the entrance. A public footpath runs along the southern boundary of the property.

DISCLAIMER

Any measurements referred to within the accompanying planning/drawings should be independently verified by the buyer.



IMPORTANT: Stags gives notice that: 1. These particulars are a general guide to the description of the property and are not to be relied upon for any purpose. 2. These particulars do not constitute part of an offer or contract. 3. We have not carried out a structural survey and the services, appliances and fittings have not been tested or assessed. Purchasers must satisfy themselves. 4. All photographs, measurements, floorplans and distances referred to are given as a guide only. 5. It should not be assumed that the property has all necessary planning, building regulation or other consents. 6. Whilst we have tried to describe the property as accurately as possible, if there is anything you have particular concerns over or sensitivities to, or would like further information about, please ask prior to arranging a viewing.

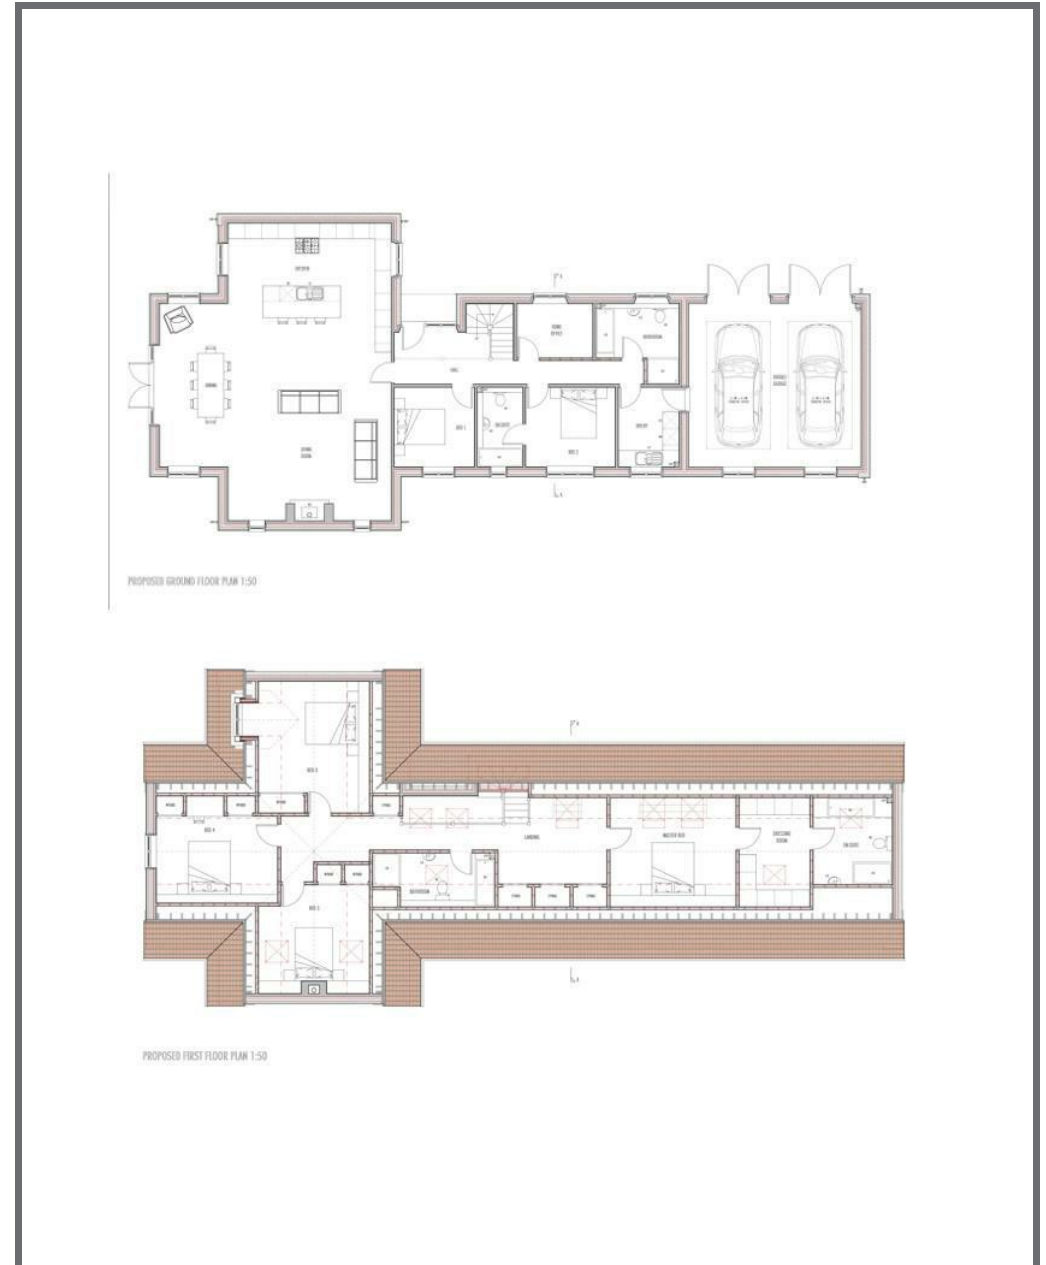

Energy Efficiency Rating		Current	Potential
Very energy efficient - lower running costs			
(92 plus)	A		
(81-91)	B		
(69-80)	C		
(55-68)	D		
(39-54)	E		
(21-38)	F		
(1-20)	G		
Not energy efficient - higher running costs			
England & Wales		EU Directive 2002/91/EC	

5 Hammet Street, Taunton, TA1 1RZ

taunton@stags.co.uk

01823 256625



@StagsProperty

Cornwall | Devon | Somerset | Dorset | London