



**58 Townsend Court High Street South, Rushden
Northamptonshire NN10 0FR
Price £94,950 Leasehold**

Townsend Court is an assisted living 'McCarthy & Stone' development of 69 modern, one and two bedroom luxury apartments, exclusively for the age group 60 years and over. The property itself is a delightful second floor apartment overlooking communal gardens and Hall Park grounds, within comfortable walking distance of all local amenities. No onward chain. Viewing advised.

- No Onward Chain - Views Over Hall Park
- Kitchen with fitted appliances
- Close to local amenities
- Energy Rating - EPC ordered
- Superb Assisted Living McCarthy & Stone Development
- High quality throughout
- Residents Lounge, Restaurant and Conservatory
- Age Range 60 Years and Over Only
- PVC double glazing
- Communal Gardens



Townsend Court

Townsend Court is an Assisted Living development of 69 one and two bedroom apartments for the age group 60 years and over. Situated on High Street South less than one mile from the town centre and overlooks Hall Park grounds at the rear of the development.

Rushden benefits from a position close to the regions major road network and is within easy reach of the M1 and M6 motorways, giving access to larger towns such as Wellingborough and Northampton.

Residents of Townsend Court will be able to take advantage of an excellent bus service, which provides regular routes to local towns and villages, with a bus stop located only 100 yards away.

McCarthy & Stone

McCarthy & Stone specialises in the construction of purpose built retirement properties. This means that the features designed into our developments could be of particular interest to you. The process begins from the moment we plan the location of a new scheme, right through to the detail touches that provide practicality and ease of maintenance with the older homebuyer in mind.

Safe & Secure With McCarthy & Stone

A TV camera at the main entrance allows you to view visitors on your TV before deciding whether to let them in. You can even talk to them on the intercom and unlock the door without having to leave your apartment.

All McCarthy & Stone developments also include an intruder and smoke alarm system in both individual apartments and the communal areas - all connected to Careline - you will never have felt safer or more secure.

Key Features

- Waitress Service Restaurant
- Function Room
- Residents' Lounge
- Conservatory
- Library
- Guest Suite
- Battery Car Store
- Laundry Room
- Lift
- Camera Entry System
- Staff On Site 24-hours
- Domestic Assistance
- Personal Care by Arrangement
- Bath and Separate Level Access Shower Area
- Communal Parking
- Superb Communal Gardens

Leasehold Information

This property is Leasehold. We are advised by our Vendor client the property was constructed in 2010, offered on a 125 year Lease at that time and therefore there are approximately 109 years remaining on the Lease.

Ground Rent

We are advised that the ground rent is £748.01 Per Annum. (Approximately £14.38 per week / £62.33 per calendar month).

The cost of the Ground Rent was reviewed in 2024, and is due to be reviewed again in 13 years (2039).

Service & Maintenance Charges

We are advised that the service charge is £7,583.36 per annum. This works out at £3,791.68 per 6 Months / £631.95 per calendar month / £145.83 per week / £20.77 per day.

The cost of the service charge is due to be reviewed again in - to be advised.

Service & Maintenance Charges are payable by all residents at Townsend Court to "Your Life" Care & Management.

It covers the costs of items such as staff costs, emergency call system, external maintenance and redecoration of communal areas within the building, gardening, building insurance and water usage. Also, there is a weekly, 1 hour cleaning service or help with laundry facilities included within this service and maintenance charge.

One may also feel free to contact the managers office at Townsend Court on 01933 418 882 they will be happy to answer any questions regarding the development etc. They can also be contacted via email on townsendcourt.estatemanager@yourlife.co.uk

All of this information regarding the lease, ground rent, service & maintenance charges etc will naturally need to be clarified by any potential Purchaser's Solicitors / Conveyancers before committing to legal exchange of contracts.

Contingency Fee

The leases and deeds of conditions of the apartments require the homeowners (sellers) to pay a service charge contingency fund contribution of 1% of the sale price or, where it is not a sale, the open market value, on certain transactions. These contributions supplement the service charge contingency fund which in turn has the benefit of reducing the annual service charge contingency fund contribution.

Location

Townsend Court is situated on High Street South, close to the turning opposite into Crabb Street. Viewings should be made strictly via ourselves the Selling Agents on 01933 316316.

Council Tax Band

C

Energy Rating

Energy Efficiency Rating - TBA - EPC ordered

Certificate number - TBA - EPC ordered

Accommodation

Communal Reception Hall & Corridors

Providing access to all levels of the building. Door to number 58, at second floor level.

Number 58

Apartment 58 can be found on the second floor and has double glazing and energy efficient heaters.

Entrance Hall

To the hall there is a mains connected smoke detector, illuminated light switches for the bathrooms and bedrooms.

Walk in Airing Cupboard

Hot water cylinder.

Lounge/Dining Room 24'7" x 10'10" (7.50 x 3.30)

Absolute maximum measurement

Kitchen 6'1" x 7'7" (1.85 x 2.31)

Minimum measurement, plus angled wall area.

Built in fridge.

Built in freezer.

Built in electric oven and hob.

Bedroom 13'5" x 9'11" (4.10 x 3.01)

Maximum plus built in wardrobe & door recess

Bath/Shower Room/WC

Separate bath with walk in shower/wet room area.

Outside

Communal Gardens

Communal Parking

Agents Note

If you make arrangements to view and/or offer on this property, Mike Neville Estate Agents will request certain personal and contact information from you in order to provide our most efficient and professional service to both you and our vendor client.

To view our Privacy Policy, please visit www.mike-neville.co.uk/privacy

Disclaimer

Mike Neville Estate Agents for themselves and the Vendors/Lessors of this property, give notice that (a) these particulars are produced in good faith as a general guide only and do not constitute or form part of a contract (b) no person in the employment of Mike Neville has authority to give or make any representation or warranty whatsoever in relation to the property. Any appliances mentioned have not been tested by ourselves.


Floorplans

Floor plans are for identification purposes only and not to scale. All measurements are approximate. Wall thickness, door and window sizes are approximate. Prospective purchasers are strongly advised to check all measurements prior to purchase.

Money Laundering Regulations 2017


We are required to obtain proof of identity and proof of address, as well as evidence of funds and source of deposit, on or before the date that a proposed purchaser's offer is accepted by the vendor (seller).



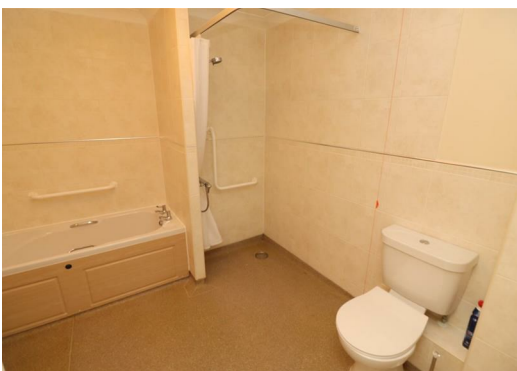

Second Floor

Approx. 54.8 sq. metres (589.6 sq. feet)

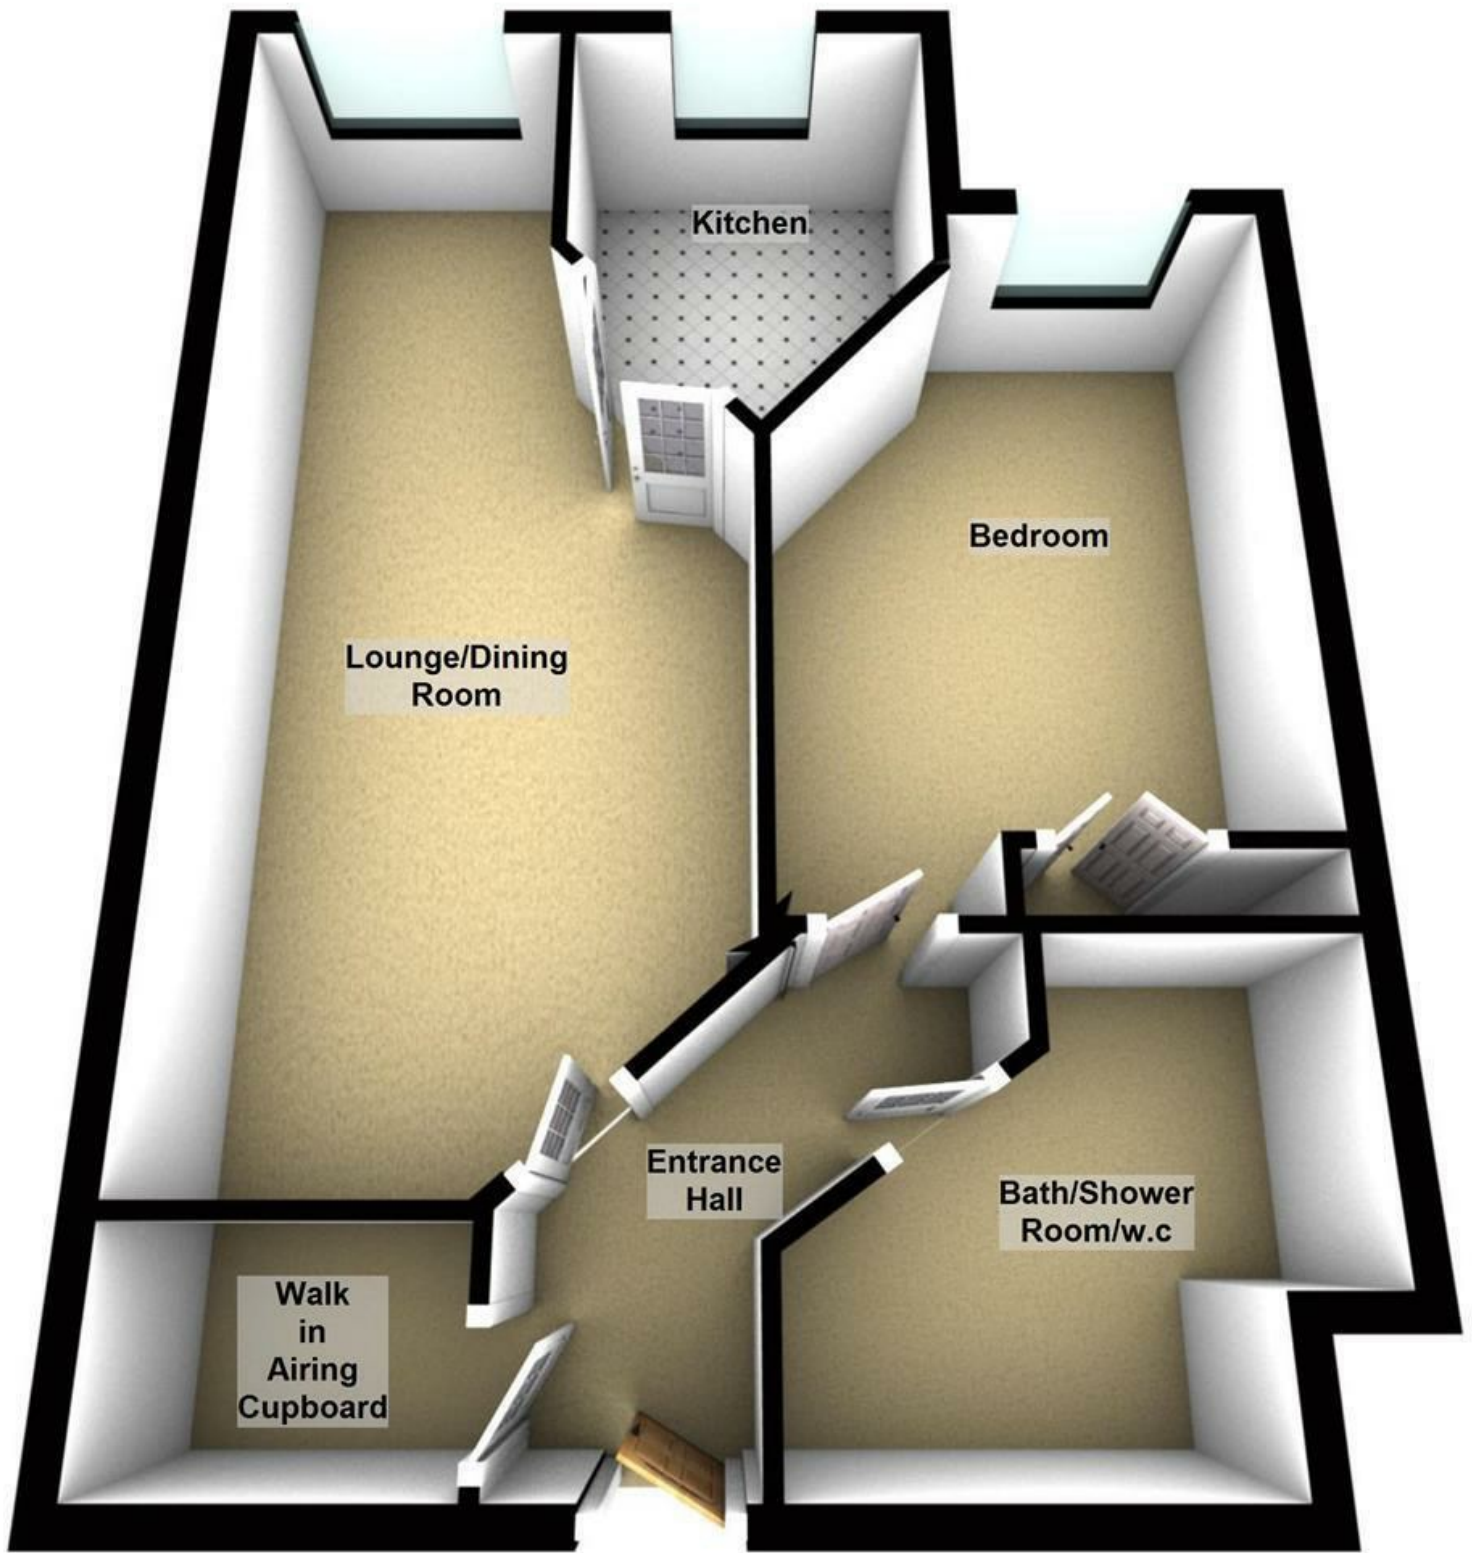

Total area: approx. 54.8 sq. metres (589.6 sq. feet)