



**20a Bullpit Road, Balderton, Newark, NG24  
3PT**

**Open To Offers £350,000**

Tel: 01636 611 811

 **RICHARD  
WATKINSON  
PARTNERS**

Surveyors, Estate Agents, Valuers, Auctioneers

## AMAZING VALUE NOT TO BE MISSED

Chalet Bungalow • Four Bedrooms  
Double Garage • Large Private Plot  
Gas Central Heating • UPVC Double Glazing  
Bathroom & En Suite

A three to four bedroom detached chalet bungalow occupying an impressive private plot extending to approximately one third of an acre or thereabouts, situated within the ever-popular village of Balderton on the southern edge of Newark.

The property has been extended over the years to provide spacious and versatile living accommodation, ideal for both family living and those seeking flexible bedroom space on the ground floor. The accommodation benefits from UPVC double glazing and a gas-fired central heating system.

The internal accommodation briefly comprises a welcoming entrance leading through to a spacious 20' lounge, together with a well-appointed kitchen. The ground floor also offers the flexibility of two bedrooms along with a further room which can be utilised as a fourth bedroom or dining room, served by a family bathroom. To the first floor there is an impressive and particularly spacious principal bedroom enjoying a large picture window overlooking the rear garden, together with an en suite bathroom fitted in 2008.

Outside, the property occupies a generous and private 0.23 acre plot with gardens to both the front and rear. The gardens provide a pleasant and secluded setting and offer excellent outdoor space. A gated driveway provides off-road parking for several vehicles and leads to a detached double garage.

The property also benefits from a gas-fired central heating boiler installed in 2008. Early viewing is strongly recommended in order to appreciate both the space and setting on offer.

Balderton is one of Newark's most popular and well-established villages, positioned just to the south of the

town and offering an excellent range of everyday amenities within easy reach. The village has grown over the years while retaining a strong sense of community and remains particularly popular with families and commuters alike.

The village provides a wide variety of amenities including local shops, supermarkets, cafes and public houses, together with a medical centre and leisure facilities. Education is well catered for with the highly regarded Chuter Ede Primary School and The Newark Academy both located within the village.

Balderton also benefits from excellent transport connections. Newark town centre lies only a short distance away, offering a wider range of shops, restaurants and leisure facilities, together with two railway stations. Newark Northgate provides direct rail services to London King's Cross in approximately 75 minutes, making the area highly attractive for commuters. The village also offers convenient access to the A1 and A46, providing straightforward road links to Nottingham, Lincoln and beyond.

Combining village convenience with easy access to Newark's historic market town centre and superb transport connections, Balderton continues to be one of the most sought-after residential locations in the area.

The property is constructed of brick elevations beneath a tiled roof and the accommodation is more fully described as follows:

## GROUND FLOOR

### LOUNGE

19'8 x 14'6 (5.99m x 4.42m)



A dual aspect room with front facing uPVC double glazed French doors leading to the secluded front garden. There is a uPVC double glazed window to the side, single panelled radiator, double panelled radiator and television point. Marble fireplace and hearth with wooden fire surround housing a Living Flame gas fire.

### DINING ROOM/BEDROOM FOUR

16'1 x 10'5 (4.90m x 3.18m )



A versatile room which could be used as a further sitting room, dining room or bedroom. Laminate floor covering, uPVC double glazed window to rear elevation and coved ceiling and radiator.

### DINING KITCHEN

13'7 x 10'3 (4.14m x 3.12m )



Ceramic tile floor, double panelled radiator, uPVC double glazed window to the rear and rear entrance door. Space for a dining table. Range of painted kitchen units comprise base cupboards and drawers, working surfaces over with inset ceramic one and a half bowl sink and drainer with mixer tap, tiling to splashbacks and wall mounted cupboards. Integral Bosch appliances include gas hob with extractor over and electric double oven. There is plumbing and space for an automatic washing machine.

### HALL

13'7 x 5'1 (4.14m x 1.55m )  
(plus 4'10 x 2'7)

There is a staircase leading to the first floor with cupboard under and wood effect laminate floor.

### BEDROOM TWO

12' x 10' (3.66m x 3.05m )



UPVC double glazed window to the front elevation overlooking the secluded garden. Radiator and built in triple wardrobe with sliding doors.

### BEDROOM THREE

11'8 x 9'11 (3.56m x 3.02m )



UPVC double glazed windows to the rear and side elevations. Radiator and wall mounted electric consumer unit.

### BATHROOM

7'10 x 7'8 (2.39m x 2.34m )



White suite including panelled bath, low suite WC and wash hand basin set on a counter top with vanity cupboards under. There are two wall mounted vanity cupboards and mirror as well as a tiled shower cubicle with screen door and wall mounted shower. Fully tiled walls, radiator and uPVC double glazed window to the front.

### FIRST FLOOR

#### LANDING

Wood framed double glazed window.

#### STORE ROOM

9'3 x 6'4 (2.82m x 1.93m )

Glow-Worm 30CXI gas fired combination boiler, door giving access to the eaves, storage area.

#### BEDROOM ONE

15'1 x 10'5 (4.60m x 3.18m )  
(plus 6'4 x 4'6)



UPVC double glazed picture window to the front elevation overlooking the secluded garden. Two double powered radiators, LED downlights.



### EN-SUITE BATHROOM

8' x 7'9 (2.44m x 2.36m )



With white suite comprising heritage bath, low suite WC and pedestal wash hand basin. Shower enclosure with tiled walls, wall mounted shower and glass screen doors. LED downlights, part tiled walls, stainless steel heated towel radiator and uPVC double glazed window to the front.

### OUTSIDE



The property stands on a generous sized and secluded 0.23 acre plot. Approached through double wrought iron entrance gates along it's own private driveway to a car standing area with off road accommodation for

approximately four vehicles. There is a brick built double garage under a flat roof with two up and over doors. To the rear of the property there are paved pathways and a patio terrace. There is a gravelled area and lawned garden extending to the rear boundary planted with fruit trees and shrubs. To the rear of the plot there is a greenhouse and a timber garden shed.

A side gate and path lead to the enclosed and secluded garden at the front of the house. This mature garden is planted with a variety of trees and shrubs, has attractive flower borders and is well screened by hedgerows and conifers to the boundaries. The majority of the garden is laid to lawn with a paved patio area in front of the house.

This is a delightful, private and secure garden, ideal for children and an excellent plot for the keen gardener.



### TENURE

The property is freehold.

### SERVICES

Mains water, electricity, gas and drainage are all connected to the property.

### POSSESSION

Vacant possession will be given on completion.

**VIEWING**

Strictly by appointment with the selling agents.


**MORTGAGE**

Mortgage advice is available through our Mortgage Adviser. Your home is at risk if you do not keep up repayments on a mortgage or other loan secured on it.

**COUNCIL TAX**

The property comes under Newark and Sherwood District Council Tax Band C.

20a Bullpit Road, Balderton, Newark, NG24 3PT

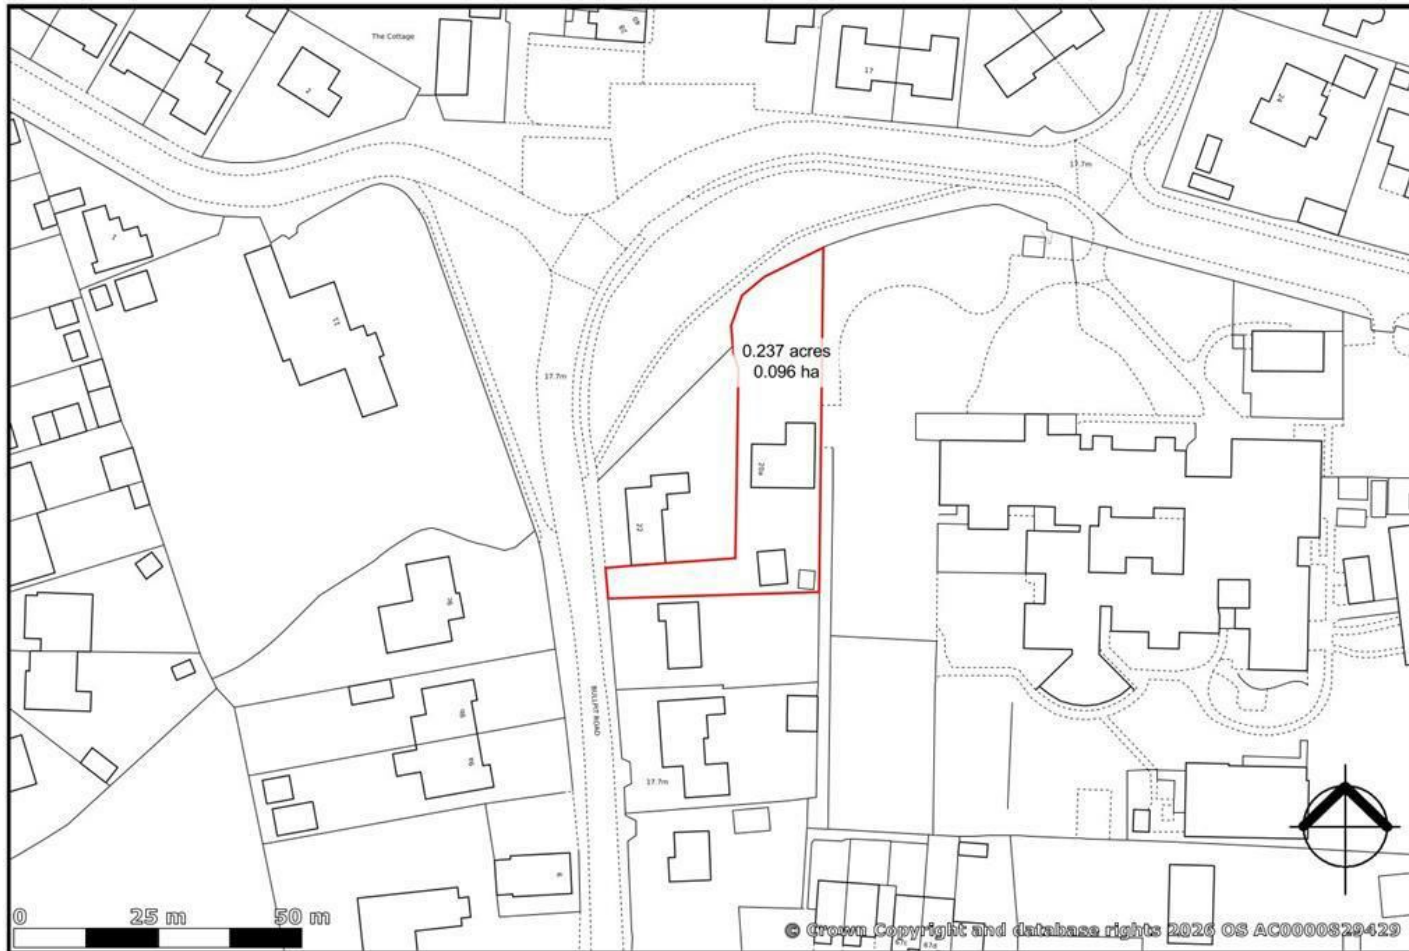

created on **edozo**

Plotted Scale - 1:1.250

## Ground Floor

Approx. 95.4 sq. metres (1027.3 sq. feet)



## First Floor

Approx. 31.8 sq. metres (342.4 sq. feet)



Total area: approx. 127.3 sq. metres (1369.8 sq. feet)



Energy Efficiency Rating		
	Current	Potential
Very energy efficient - lower running costs		
(92 plus) A		
(81-91) B		
(69-80) C		
(55-68) D	67	74
(39-54) E		
(21-38) F		
(1-20) G		
Not energy efficient - higher running costs		
England & Wales		EU Directive 2002/91/EC



*These particulars, whilst believed to be accurate are set out as a general outline only for guidance and do not constitute any part of an offer or contract. Intending purchasers should not rely on them as statements of representation of fact, but must satisfy themselves by inspection or otherwise as to their accuracy. No person in this firm's employment has the authority to make or give any representation or warranty in respect of the property. Any fixtures and fittings not mentioned in these details are excluded from the sale price. No services or appliances which may have been included in these details have been tested by the selling agent and therefore cannot be guaranteed to be in good working order.*

*As part of the service we offer we may recommend ancillary services to you such as mortgage advice, solicitors and surveyors which we believe will help with your property transaction. We wish to make you aware that should you decide to proceed we may receive a referral fee or equivalent. This could be a fee, commission, payment or other reward. We will not refer your details unless you have provided consent for us to do so. You are not under any obligation to provide us with your consent or to use any of these services. You are also free to choose an alternative provider.*

Thinking of selling? For a FREE no obligation quotation call 01636 611 811



Richard Watkinson & Partners is the trading name of Richard Watkinson Ltd.  
Registered in England. Ltd Registration number: 07140024

25 Stodman Street,  
Newark NG24 1AT  
Tel: 01636 611 811  
Email: [newark@richardwatkinson.co.uk](mailto:newark@richardwatkinson.co.uk)



Surveyors, Estate Agents, Valuers, Auctioneers