



HW

ESTATE AGENTS

Sackville Road, Hove
£700,000



Sackville Road

Hove, Hove

Spacious four-bed Victorian terraced house over three floors with period features, landscaped garden, detached outbuilding, planning for extension, near schools, shops, transport and seafront.

Council Tax band: D

Tenure: Freehold

EPC Energy Efficiency Rating: E

EPC Environmental Impact Rating: F

- Four-bedroom Victorian terraced house arranged over three floors
- Approx. 1,507 sq ft (140 sq m) of internal accommodation
- Extended kitchen/breakfast room with direct garden access
- Two separate reception rooms with period features
- Principal bedroom spanning the full width of the property
- Modern family bathroom with separate bath and shower
- Additional loft-converted double bedroom with eaves storage
- Ground floor WC
- Landscaped, low-maintenance rear garden
- Detached outbuilding suitable for home office, studio or storage
- En-suite bathroom





Sackville Road

Approx. Gross Internal Area (Excluding Outbuilding):- 138.18 sq.m. 1487.33 sq.ft.

HW

ESTATE AGENTS


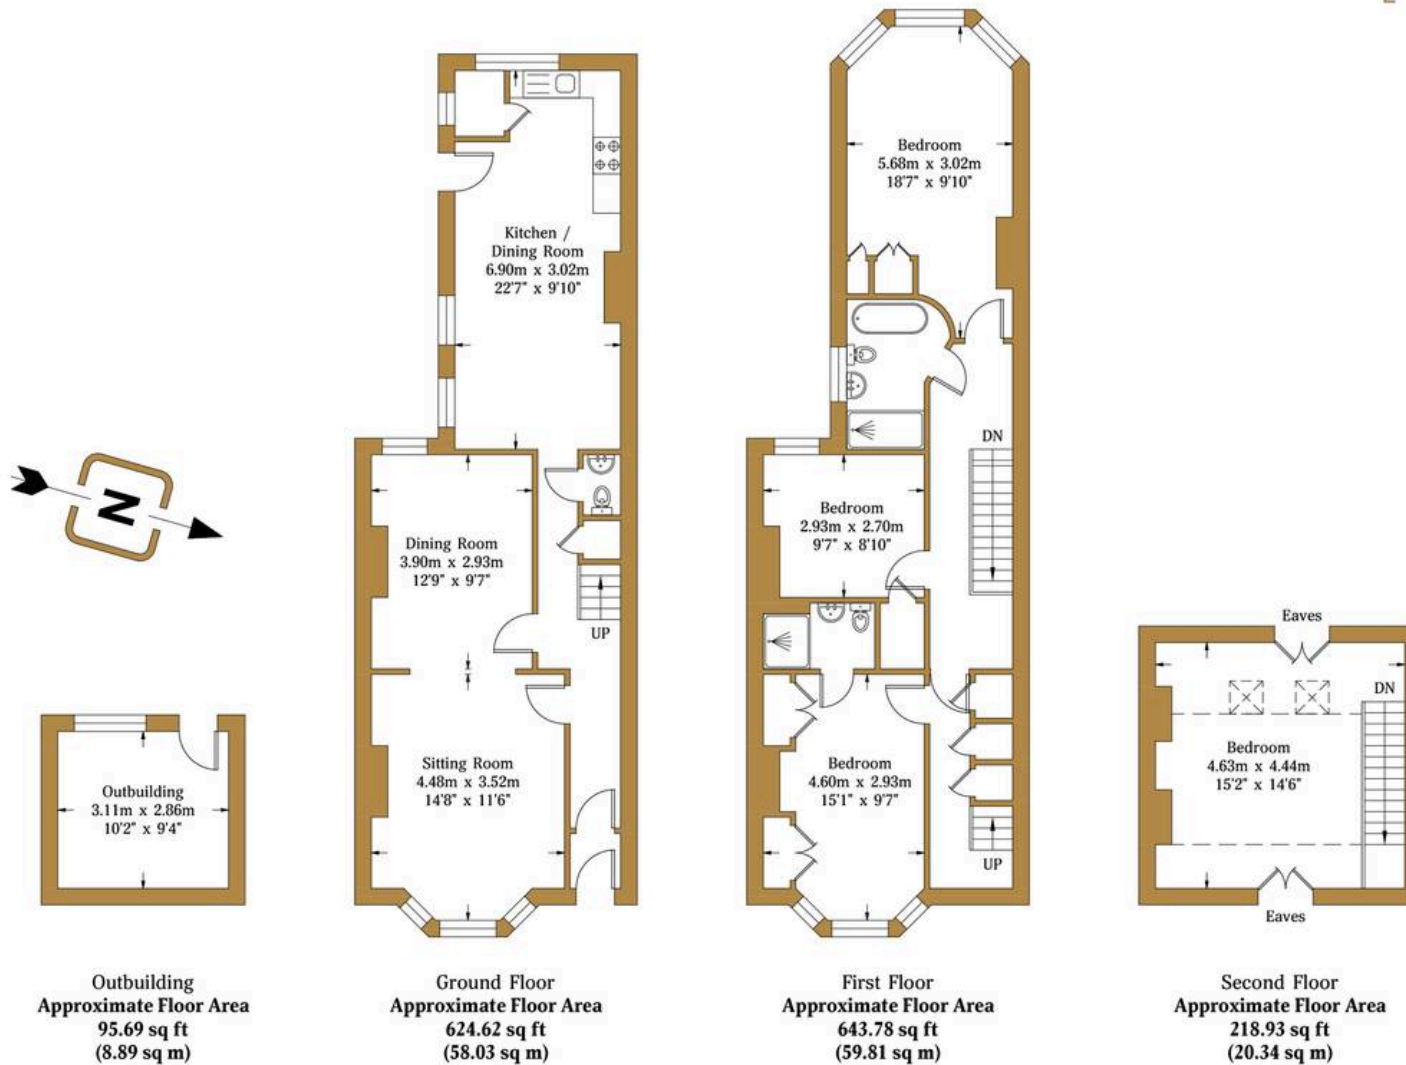


Illustration for identification purposes only, measurements are approximate, not to scale.

© hwestateagents

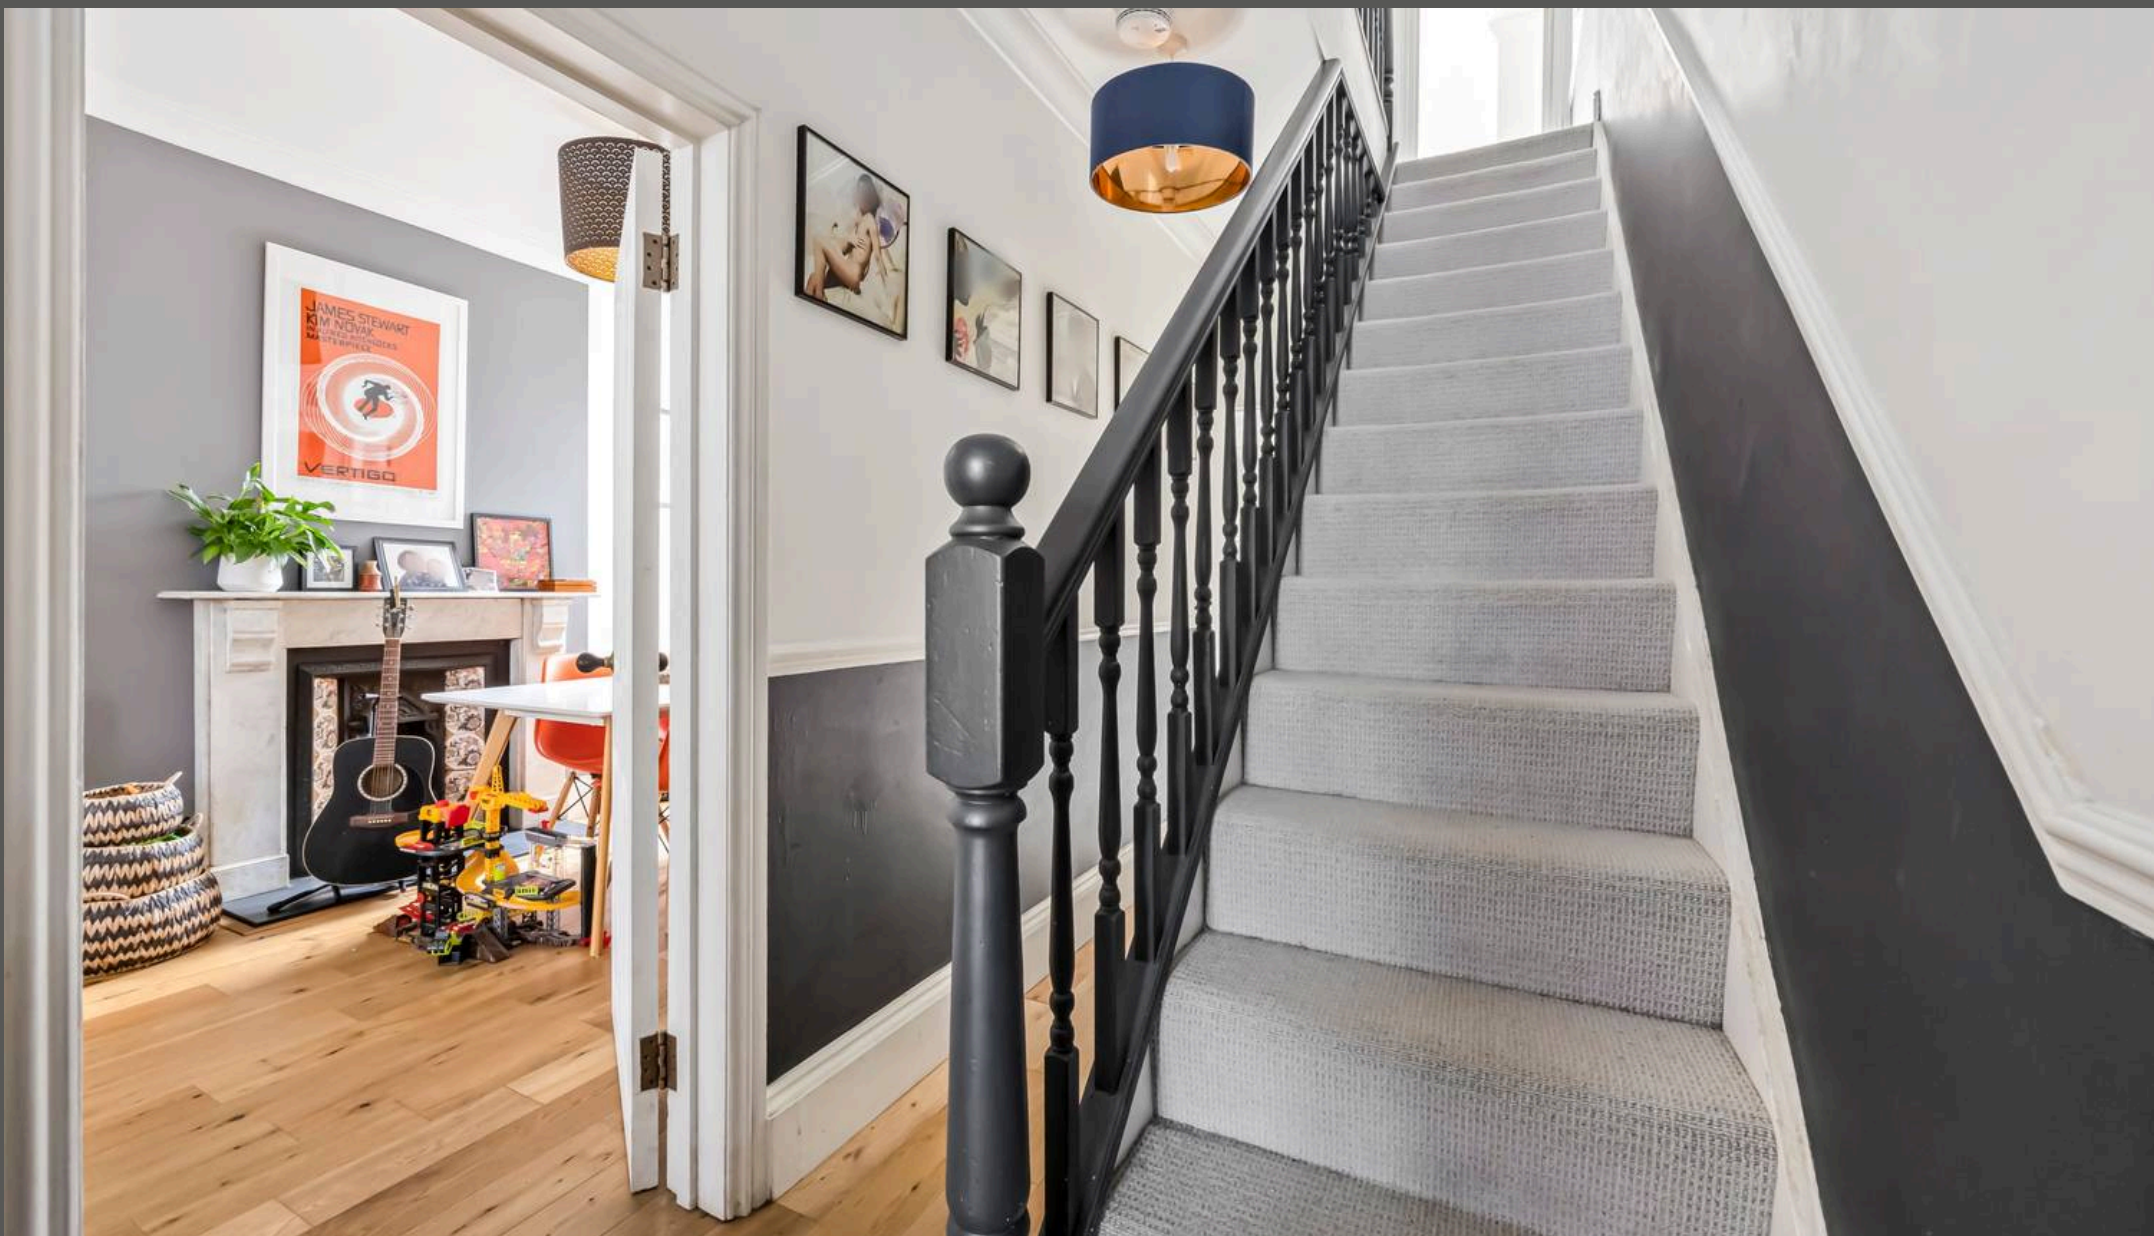

HW Estate Agents

HW Estate Agents, 80 Goldstone Villas, Hove - BN3 3RU

01273 359000 · hove@hwestateagents.co.uk · www.hwestateagents.co.uk

HW

ESTATE AGENTS