


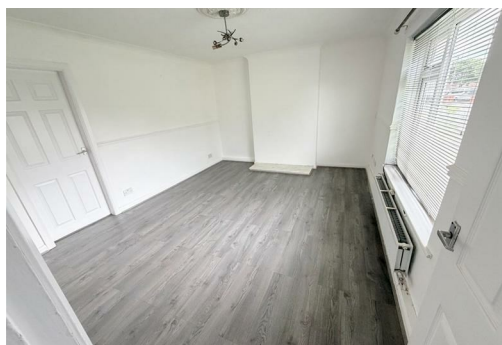

***** NO CHAIN INVOLVED **** A three bedroom mid-terraced property occupying a set back position on Owton Manor Lane, in a popular part of the Rossmere estate, close to schools, amenities and transport links. The home offers freshly decorated accommodation with new flooring to some rooms and would make an ideal purchase for a first time buyer or young family. The home is warmed by gas central heating, features uPVC double glazing and solar panels to the front. The full layout briefly comprises; entrance vestibule with stairs to the first floor, spacious lounge, leading through to the kitchen with built in oven, hob and extractor, separate utility room and guest cloakroom/WC. To the first floor are three bedrooms with two doubles and a smaller single with built in bed and storage below, they are served by the family bathroom which incorporates a three piece suite. Externally the property is set back from the road with a lawned front garden, the generous enclosed rear garden has lawn and paved areas with the potential for off street parking via two sets of double gates. There is also scope to add a garage to the rear.

Owton Manor Lane, Hartlepool, TS25 3AU

3 Bedroom - House - Mid Terrace

£107,950

EPC Rating: C

Tenure: Freehold

Council Tax Band: A



**SMITH &
FRIENDS**
ESTATE AGENTS

GROUND FLOOR

ENTRANCE VESTIBULE

Accessed via uPVC double glazed entrance door, modern laminate flooring, stairs to the first floor with fitted carpet, convector radiator.

LOUNGE

15'9 x 11'11 (4.80m x 3.63m)

A spacious lounge with uPVC double glazed window to the front aspect, modern laminate flooring, dado rail, coved ceiling, ceiling rose, double radiator.

KITCHEN

12'8 x 9'7 (3.86m x 2.92m)

Fitted with a range of oak style units to base and wall level with contrasting work surfaces incorporating an inset one and a half bowl, single drainer sink unit with mixer tap, built in electric oven with separate four ring gas hob and extractor over, tiled splashback, recess for washing machine, tiled flooring, uPVC double glazed window to the rear aspect, double radiator.

UTILITY ROOM

10'0 x 5'11 (3.05m x 1.80m)

Space for additional appliances, Baxi Duo Tec boiler, uPVC double glazed door to the rear garden, tiled flooring, convector radiator.

GUEST WC

4'10 x 3'3 (1.47m x 0.99m)

Fitted with two piece suite comprising; corner wash hand basin with dual taps, low level WC, uPVC double glazed window to the rear aspect.

FIRST FLOOR

LANDING

Newly fitted carpet, hatch to loft space, convector radiator.

BEDROOM ONE

12'10 x 12'0 (3.91m x 3.66m)

A good size master bedroom with uPVC double glazed window to the front aspect, newly fitted carpet, built in storage cupboard, convector radiator.

BEDROOM TWO

10'10 x 9'8 (3.30m x 2.95m)

Modern laminate flooring, uPVC double glazed window to the rear aspect, convector radiator.

BEDROOM THREE



6'10 x 5'10 (2.08m x 1.78m)

Built in single bed with storage draws below, uPVC double glazed window to the front aspect, fitted carpet, convector radiator.

BATHROOM

7'11 x 5'5 (2.41m x 1.65m)

Fitted with a three piece white suite and chrome fittings comprising; panelled bath with mixer tap and shower attachment, pedestal wash hand basin with central mixer tap, low level WC, tiled splashback, uPVC double glazed window to the rear aspect, convector radiator.

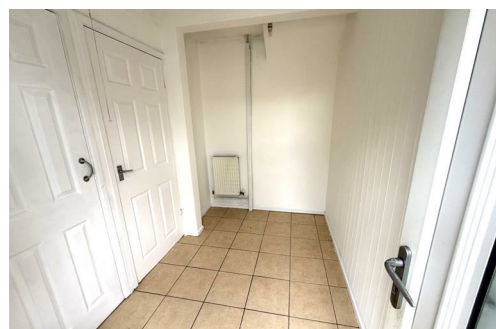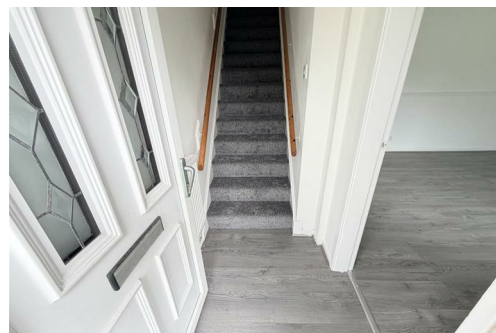

Owton Manor Lane, Hartlepool, TS25 3AU



EXTERNALLY

The property is set back from the road with a lawned front garden, shared paved walkway and brick boundary wall. The generous enclosed rear garden has lawned and paved areas with the potential for off street parking via two sets of double timber gates. There is ample space to add a garage (subject to planning).


NB

Floorplans and title plans are for illustrative purposes only. All measurements, walls, doors, window fittings and appliances, their sizes and locations, are approximate only. They cannot be regarded as being a representation by the seller, nor their agent.



Owton Manor Lane

Approximate Gross Internal Area
856 sq ft - 80 sq m

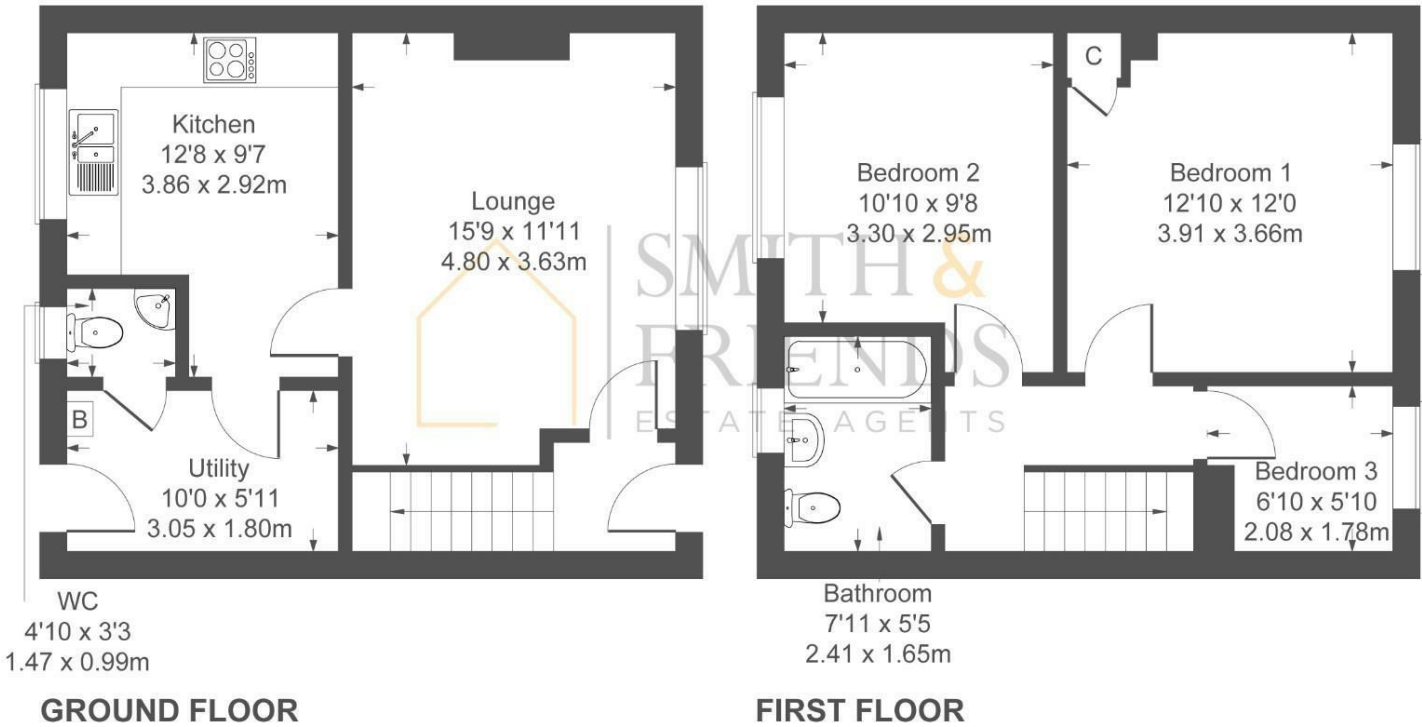

Not to Scale. Produced by The Plan Portal 2026
For Illustrative Purposes Only.

For clarification we wish to inform prospective purchasers that we have prepared these sales particulars as a general guide. We have not carried out a detailed survey, nor tested the services, appliances and specific fittings. Room sizes should not be relied upon for carpets and furnishings, if there are important matters which are likely to affect your decision to buy, please contact us before viewing the property. We can recommend financial services, surveying and conveyancing services to sellers and buyers. Smith & Friends Estate Agents staff may benefit from referral incentives relating to these services.

Energy Efficiency Rating		
	Current	Potential
Very energy efficient - lower running costs		
(92 plus) A		
(81-91) B		
(69-80) C	77	78
(55-68) D		
(39-54) E		
(21-38) F		
(1-20) G		
Not energy efficient - higher running costs		
England & Wales		EU Directive 2002/91/EC

106 York Road, Hartlepool, TS26 9DE
01429 891100
hartlepool@smith-and-friends.co.uk

www.smith-and-friends.co.uk

