



Peene Farmhouse, Peene - CT18 8BA

Guide Price £650,000

Approximate Gross Internal Area = 148 sq m / 1594 sq ft
Car Port = 27 sq m / 290 sq ft

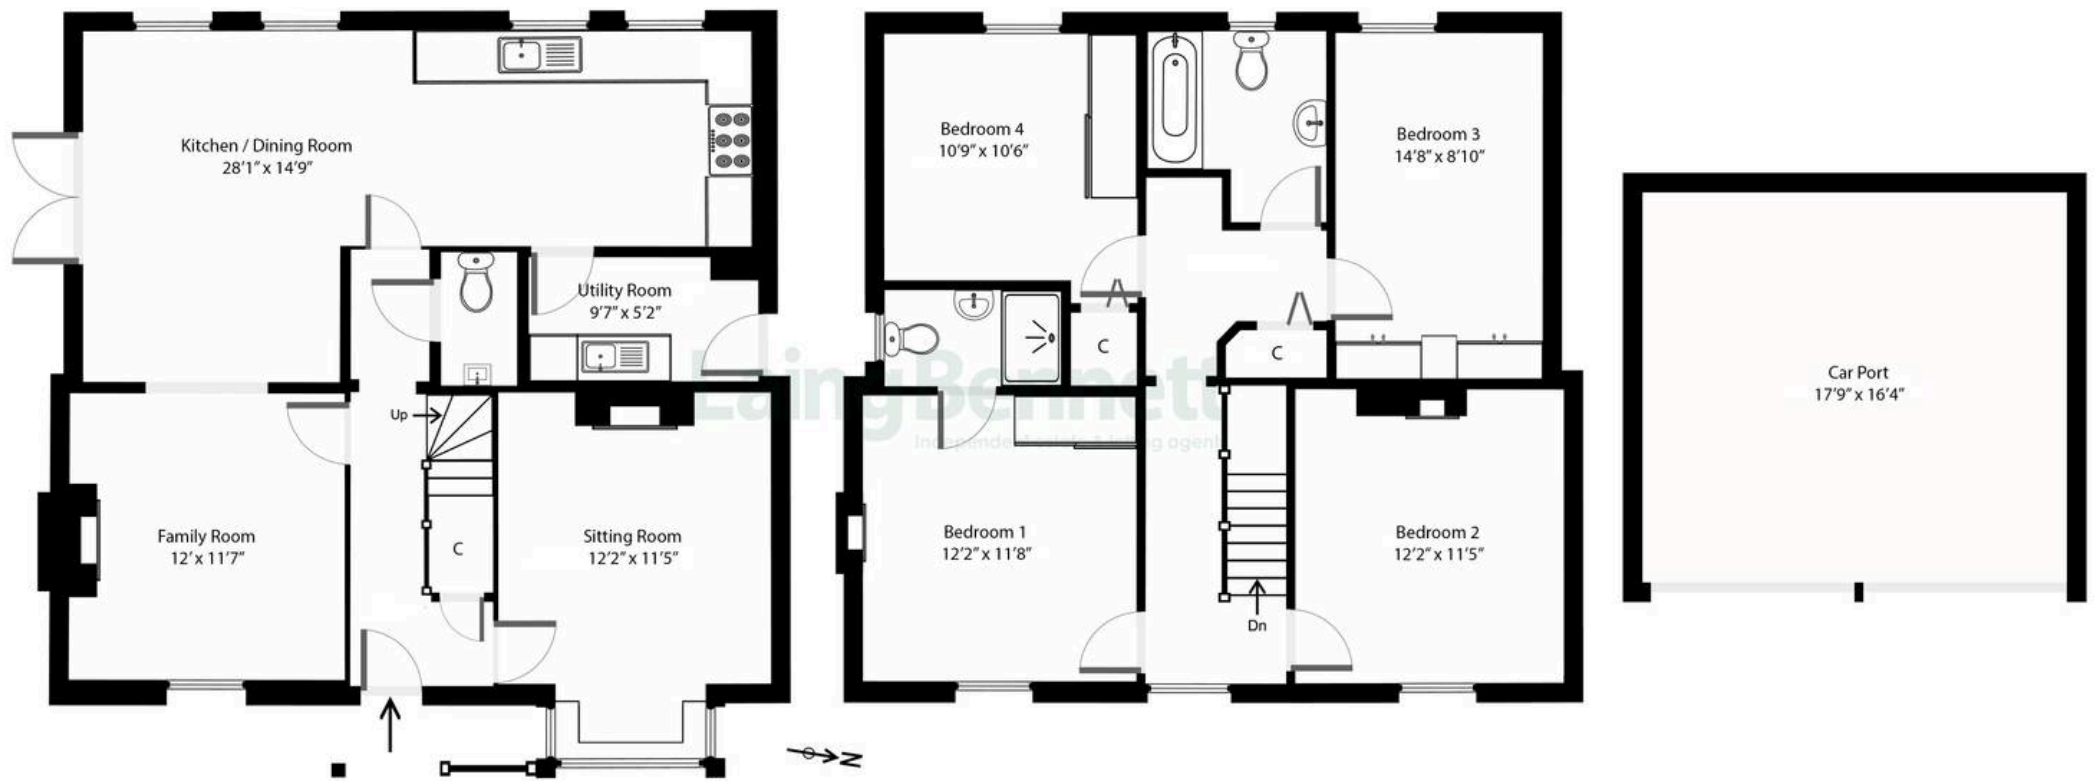


Illustration for identification purposes only. Measurements are approximate.
Not to scale. Outbuildings are not shown in actual location.



Peene Farmhouse

Peene, Folkestone

Welcome to Peene Farmhouse which is a magnificent home of substantial proportion with a wealth of character features and brimming with stylish charm. To the ground floor there is a welcoming hallway, two reception rooms, cloakroom, wonderful kitchen/dining room and useful utility room. To the first floor there is a master bedroom with ensuite shower room/WC, three further double bedrooms and family bathroom. Outside the stunning gardens which wrap around the garden are a sheer delight where you can immerse yourself in the colour and wonder of the wide variety of interesting plants and shrubs. There are various seating areas but the 'show stopper' is the paved terrace with a beautiful vine covered pergola over, which can be accessed from the kitchen/dining room making this an ideal area for al fresco entertaining.


Council Tax band: F

Tenure: Freehold

EPC Energy Efficiency Rating: C

EPC Environmental Impact Rating: C



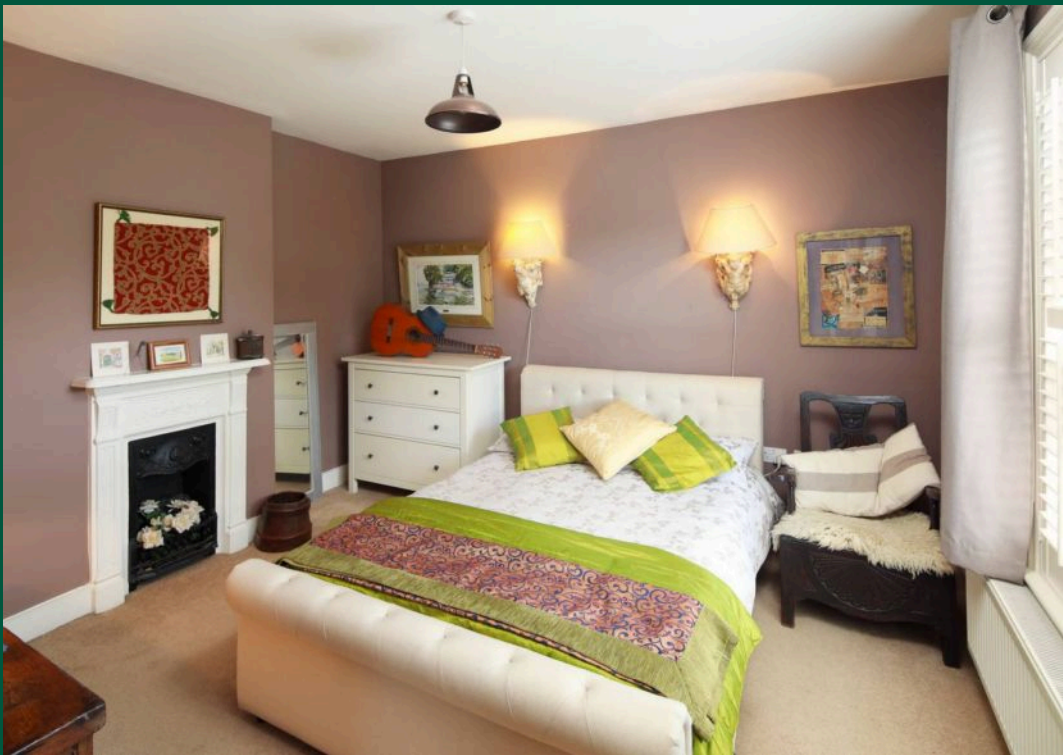





Laing Bennett

Laing Bennett Ltd, The Estate Office, 8 Station Road – CT18 8HP

01303 863393 • info@laingbennett.co.uk • www.laingbennett.co.uk/

DISCLAIMER – These details are for guidance only and do not form part of an offer or contract. Measurements are approximate. Laing Bennett Ltd and the Vendor/Landlord accept no liability. Services and appliances are untested. Applicants must make their own checks. Items shown may not be included. No staff have authority to give warranties.