

Linton Road

Rosliston, Swadlincote, DE12 8JD

John 
German






Linton Road

Rosliston, Swadlincote, DE12 8JD

Offers in Region of £275,000

This beautifully presented three-bedroom semi-detached home, originally built circa 1940, has been thoughtfully modified and modernised to provide stylish and practical living space ideal for families, young couples and first-time buyers alike.

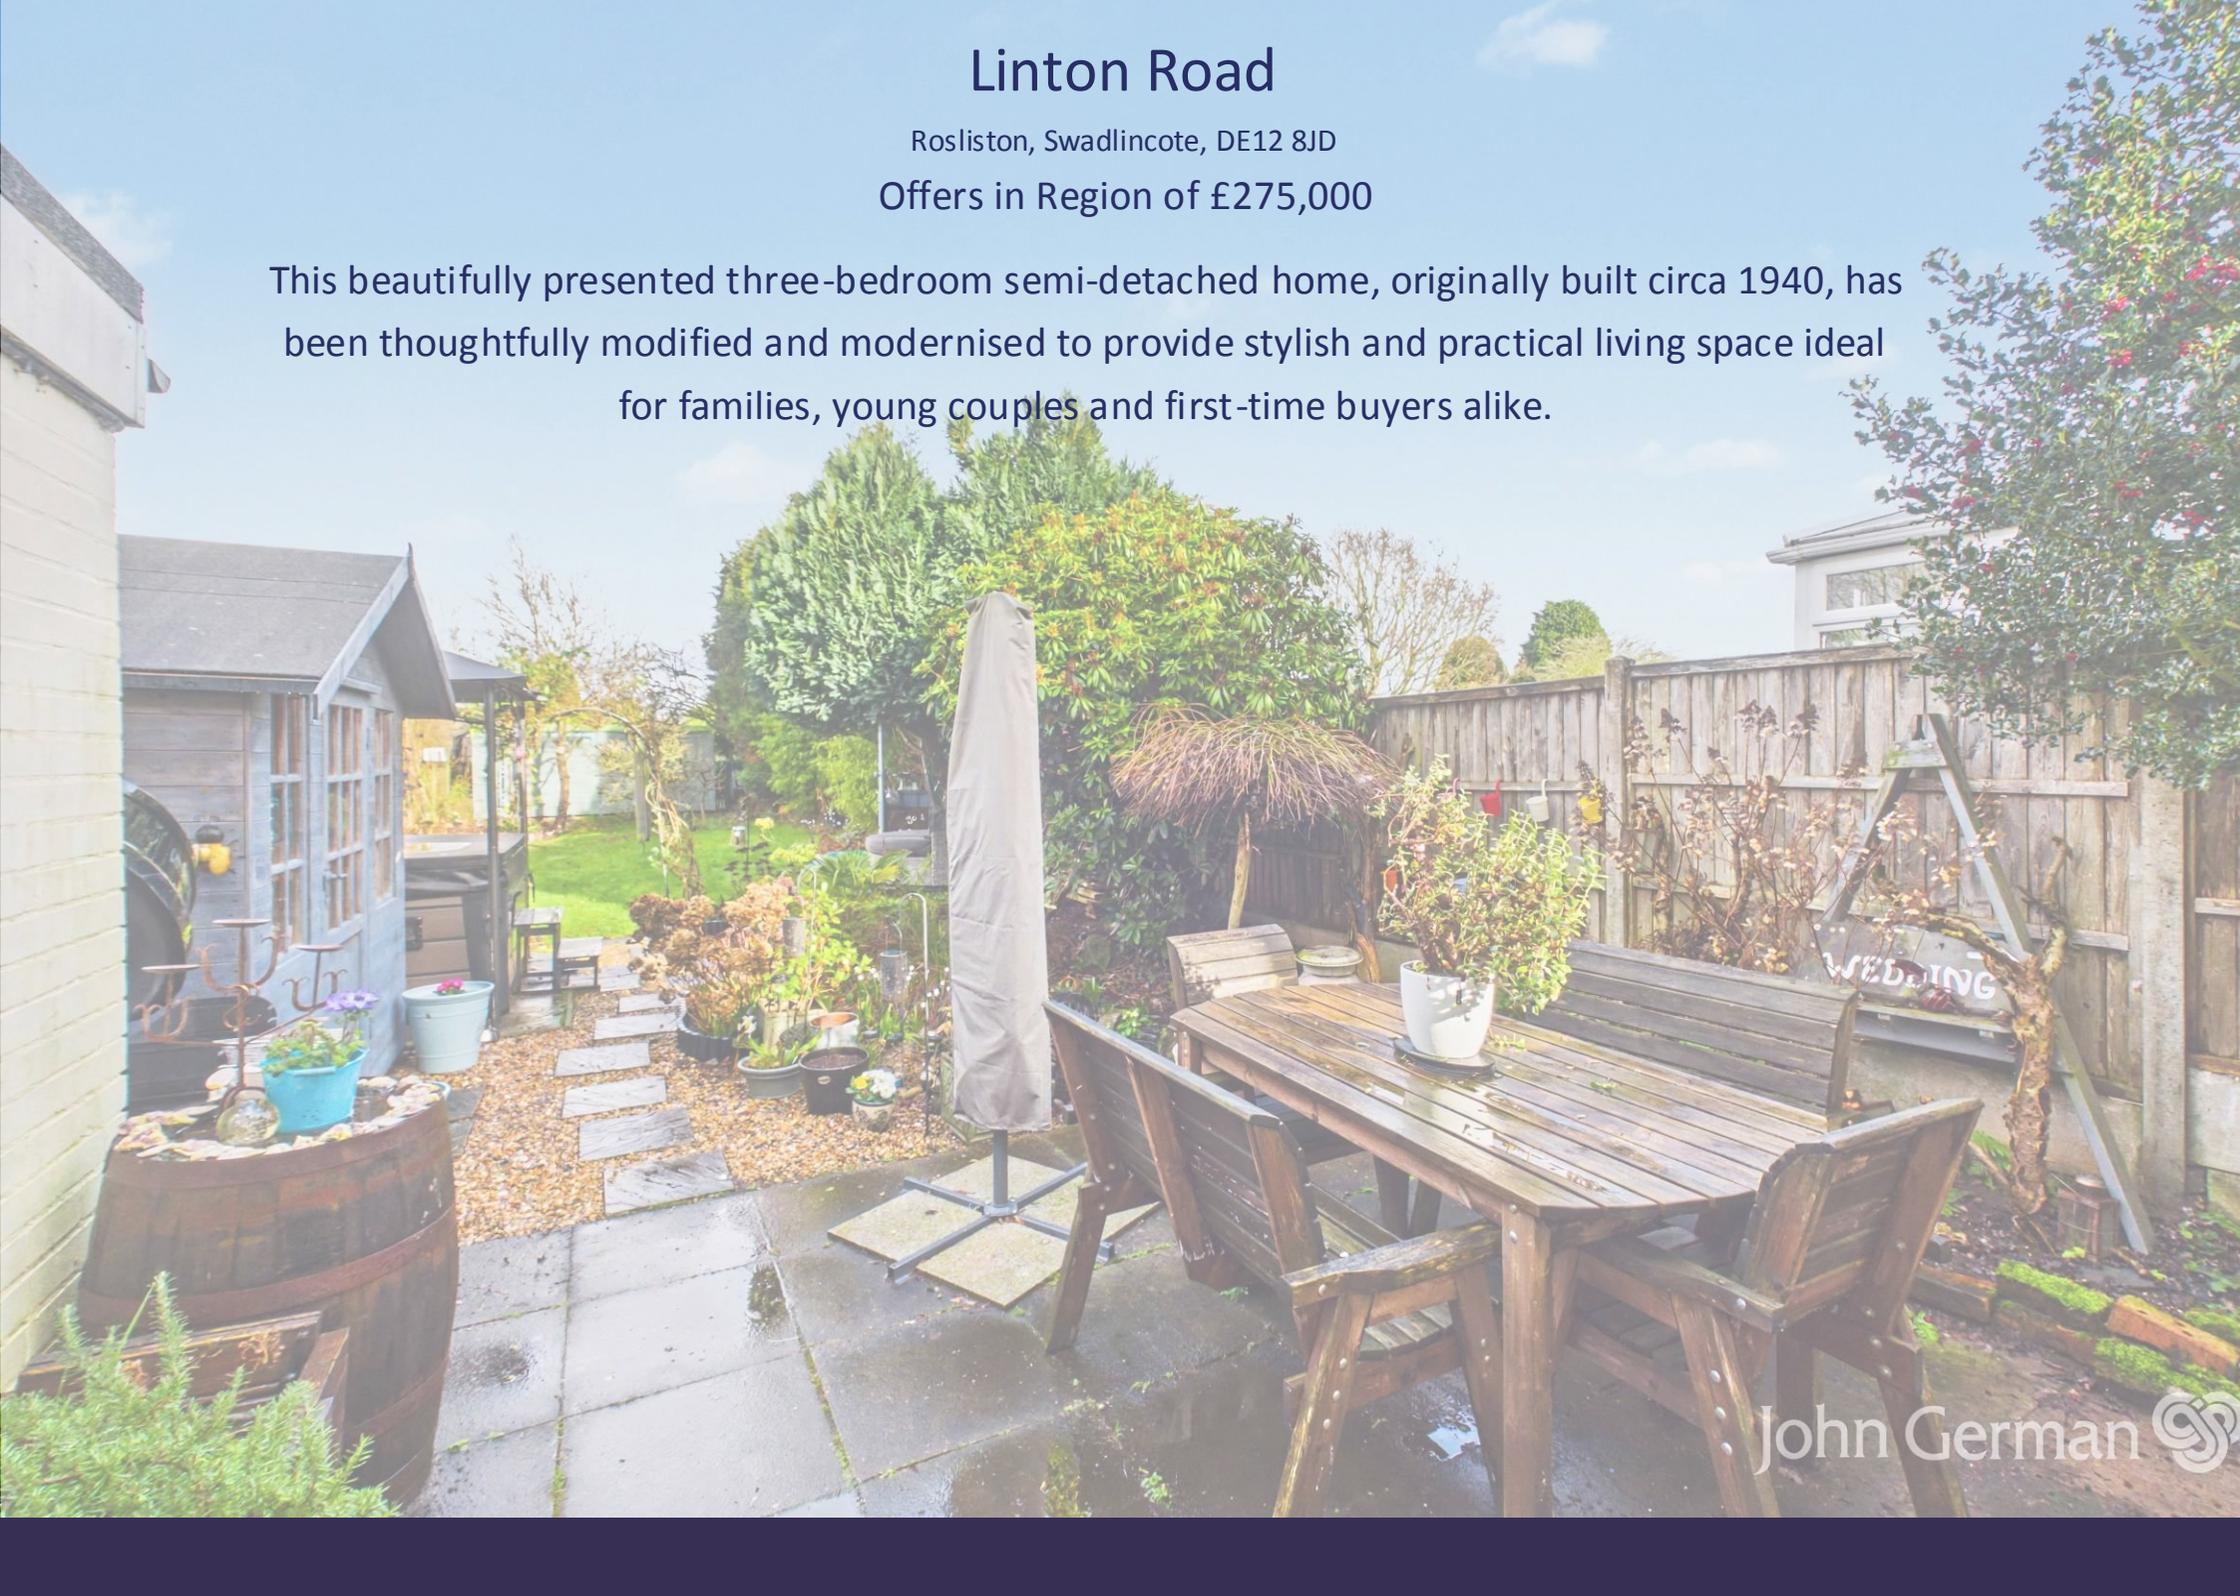

The property enjoys excellent kerb appeal, approached via a generous stoned driveway providing off-road parking for two to three vehicles. Raised brick borders, mature shrubs and established planting frame the frontage beautifully.

Entry is via a useful porch - perfect for coats and shoes while providing additional security - leading into the welcoming internal hallway. To the left sits a generously sized living room, offering ample space for substantial furnishings, media units and cabinetry, with the added benefit of understairs storage. This inviting reception room flows seamlessly through to the impressive kitchen diner that provides an excellent space for both everyday living and entertaining. The dining area comfortably accommodates a family dining table and chairs and benefits from a large built-in double larder. The kitchen itself is well appointed with ample base units and drawers, complemented by additional wall units for generous storage. A double sink is positioned beneath the kitchen window, creating a lovely outlook over the garden while cooking and cleaning. Further features include an integrated fridge freezer, tall built-in storage cupboard, oven, gas hob with extractor over, tiled splashbacks and tiled flooring for durability and easy maintenance. There is also space for a washing machine and dryer. Leading off the kitchen is a generous study. Formerly the downstairs bathroom, the current owners have relocated the main bathroom upstairs to create a more practical family layout and an additional versatile reception room. The study also benefits from access to a modern downstairs WC - an essential feature for contemporary living.

To the first floor are three well-proportioned bedrooms. The third bedroom makes an ideal single bedroom, nursery, home office or hobby room and enjoys a rear aspect window overlooking the garden and open fields beyond. The second bedroom is a spacious double, also benefiting from a rear aspect and similar pleasant views. The principal bedroom is the largest of the three and features a front aspect window with views towards the fields to the front.

Completing the first floor is a characterful yet stylish family bathroom comprising a shower cubicle, standalone clawfoot bath, WC, vanity wash basin and heated towel radiator. An exposed brick feature wall and sliding wooden door add warmth and charm, blending modern convenience with period character.

The loft space is a fantastic additional benefit. Fully boarded, it provides excellent usable storage space and presents exciting potential for an attic room conversion, subject to the necessary planning permissions and building regulations - offering future flexibility for growing families.

The rear garden is truly a standout feature of this wonderful home - a private retreat thoughtfully landscaped by the current owners. Immediately from the house is an initial patio seating area, perfect for outdoor dining and family barbecues. A charming pond sits beside this space, surrounded by an array of mature plants and shrubs providing colour and interest throughout the seasons. Further features include a summer house, gravelled sections with slabbed pathways, a lawn area, and a designated hot tub space with gazebo over (hot tub not included). To the side of the lawn is an additional raised seating area - a delightfully shaded spot for those seeking respite from the sun. The garden extends to a substantial shed at the far end, with only a handful of neighbouring properties beyond and open rolling fields completing the picturesque setting.

Situated in the highly sought-after village of Rosliston, Swadlincote, the property benefits from fantastic local amenities, scenic countryside walks, the popular Forestry Centre, a highly regarded school and a strong sense of community - making this an exceptional place to call home.

Early viewing is strongly recommended to fully appreciate the space, setting and future potential this charming home has to offer.



Tenure: Freehold (purchasers are advised to satisfy themselves as to the tenure via their legal representative).

Please note: It is quite common for some properties to have a Ring doorbell and internal recording devices.

Property construction: Standard

Parking: Driveway

Electricity supply: Mains

Water supply: Mains

Sewerage: Mains

Heating: Mains gas

Coalfield or mining area: Yes

Flood risk: Low

(Purchasers are advised to satisfy themselves as to their suitability).

Broadband type: Fibre

See Ofcom link for speed: <https://checker.ofcom.org.uk/>

Mobile signal/coverage: See Ofcom link <https://checker.ofcom.org.uk/>

Local Authority/Tax Band: South Derbyshire District Council / Tax Band B

Useful Websites: www.gov.uk/government/organisations/environment-agency

Our Ref: JGA/13022026

We are required by law to comply fully with The Money Laundering Regulations 2017 and as such need to complete AML ID verification and proof / source of funds checks on all buyers and, where relevant, cash donors once an offer is accepted on a property. We use the Checkboard app to complete the necessary checks, this is not a credit check and therefore will have no effect on your credit history. With effect from 1st March 2025 a non-refundable compliance fee of £30.00 inc. VAT per buyer / donor will be required to be paid in advance when an offer is agreed and prior to a sales memorandum being issued.






Ground Floor



Floor 1

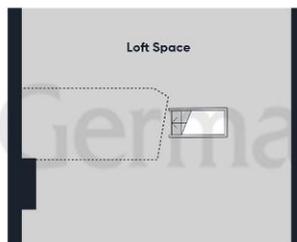

Floor 2



Approximate total area⁽¹⁾

807 ft²

75 m²

(1) Excluding balconies and terraces

Reduced headroom

..... Below 5 ft/1.5 m

Calculations reference the RICS IPMS 3C standard. Measurements are approximate and not to scale. This floor plan is intended for illustration only.

GIRAFFE360



The property information provided by John German Estate Agents Ltd is based on enquiries made of the vendor and from information available in the public domain. If there is any point on which you require further clarification, please contact the office and we will be pleased to check the information for you, particularly if contemplating travelling some distance to view the property. Please note if your enquiry is of a legal or structural nature, we advise you to seek advice from a qualified professional in their relevant field.

Agents' Notes

These particulars do not constitute an offer or a contract neither do they form part of an offer or contract. The vendor does not make or give and Messrs. John German nor any person employed has any authority to make or give any representation or warranty, written or oral, in relation to this property. Whilst we endeavour to make our sales details accurate and reliable, if there is any point which is of particular importance to you, please contact the office and we will be pleased to check the information for you, particularly if contemplating travelling some distance to view the property. None of the services or appliances to the property have been tested and any prospective purchasers should satisfy themselves as to their adequacy prior to committing themselves to purchase.

Referral Fees

Mortgage Services - We routinely refer all clients to APR Money Limited. It is your decision whether you choose to deal with APR Money Limited. In making that decision, you should know that we receive on average £60 per referral from APR Money Limited.

Conveyancing Services - If we refer clients to recommended conveyancers, it is your decision whether you choose to deal with this conveyancer. In making that decision, you should know that we receive on average £150 per referral.

Survey Services - If we refer clients to recommended surveyors, it is your decision whether you choose to deal with this surveyor. In making that decision, you should know that we receive up to £90 per referral.

Score	Energy rating	Current	Potential
92+	A		
81-91	B		86 B
69-80	C	71 C	
55-68	D		
39-54	E		
21-38	F		
1-20	G		



John German

129 New Street, Burton-On-Trent, Staffordshire, DE14 3QW

01283 512244

burton@johngerman.co.uk

Ashbourne | Ashby de la Zouch | Barton under Needwood
Burton upon Trent | Derby | East Leake | Lichfield
Loughborough | Stafford | Uttoxeter

JohnGerman.co.uk Sales and Lettings Agent



