


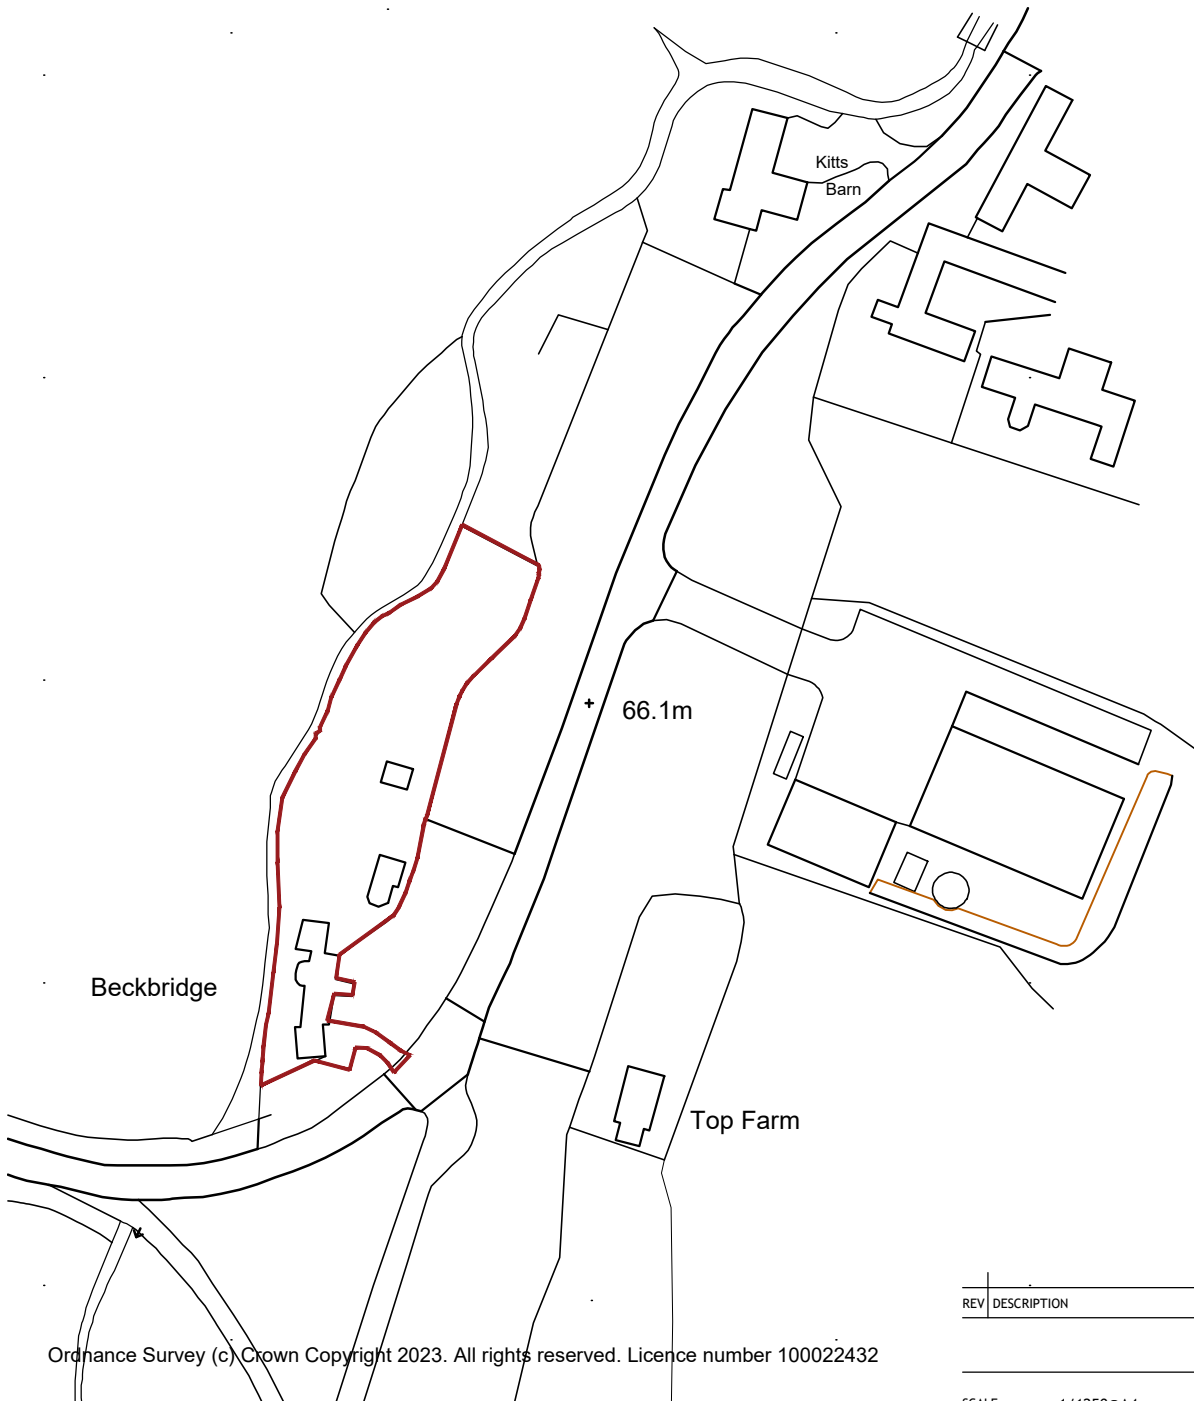

REV	DESCRIPTION	DRN	CHD	DATE
-----	-------------	-----	-----	------

SCALE	1/1250@A4	DATE	SEP_25
-------	-----------	------	--------

DRAWN	PJP	CHK	PJP
-------	-----	-----	-----

DRAWING NO.	PL001	REV	-
-------------	-------	-----	---

TITLE	BECKBRIDGE YELDEN_MK44_1AW
-------	-------------------------------

DETAILS	EXISTING SITE_LOCATION_PLAN
---------	--------------------------------



PJP Architect
School House
Melchbourne
MK44 1BB
T: 07801054648

mail - peterprescott79@aol.co.uk
web - www.pjparchitect.com

Application Boundary

Adjacent Site Ownership



0 10 20 30 50 100
SCALE 1:1250