

**RUSH
WITT &
WILSON**




11 Hawthorn Road, Hastings, TN35 5HW
Offers In The Region Of £170,000 Leasehold

Nestled on Hawthorn Road in the charming town of Hastings, this delightful one-bedroom ground floor apartment presents an excellent opportunity for first-time buyers or those seeking a cosy retreat. The flat boasts its own private entrance, ensuring a sense of independence and comfort. Upon entering, you will find a spacious living room and dining area that seamlessly connects to the well-appointed kitchen, creating a perfect space for both relaxation and entertaining. The apartment features a thoughtfully designed bathroom and a generously sized bedroom, providing a tranquil haven for rest. One of the standout features of this property is the south-facing rear garden, which serves as a sun trap, ideal for enjoying sunny afternoons or hosting gatherings with friends and family. This outdoor space enhances the appeal of the apartment, offering a slice of nature right at your doorstep. With its convenient location and charming features, this purpose-built flat is not just a home; it is a lifestyle choice. Whether you are looking to take your first step onto the property ladder or seeking a comfortable living space in Hastings, this apartment is sure to meet your needs. Don't miss the chance to make this lovely flat your own.







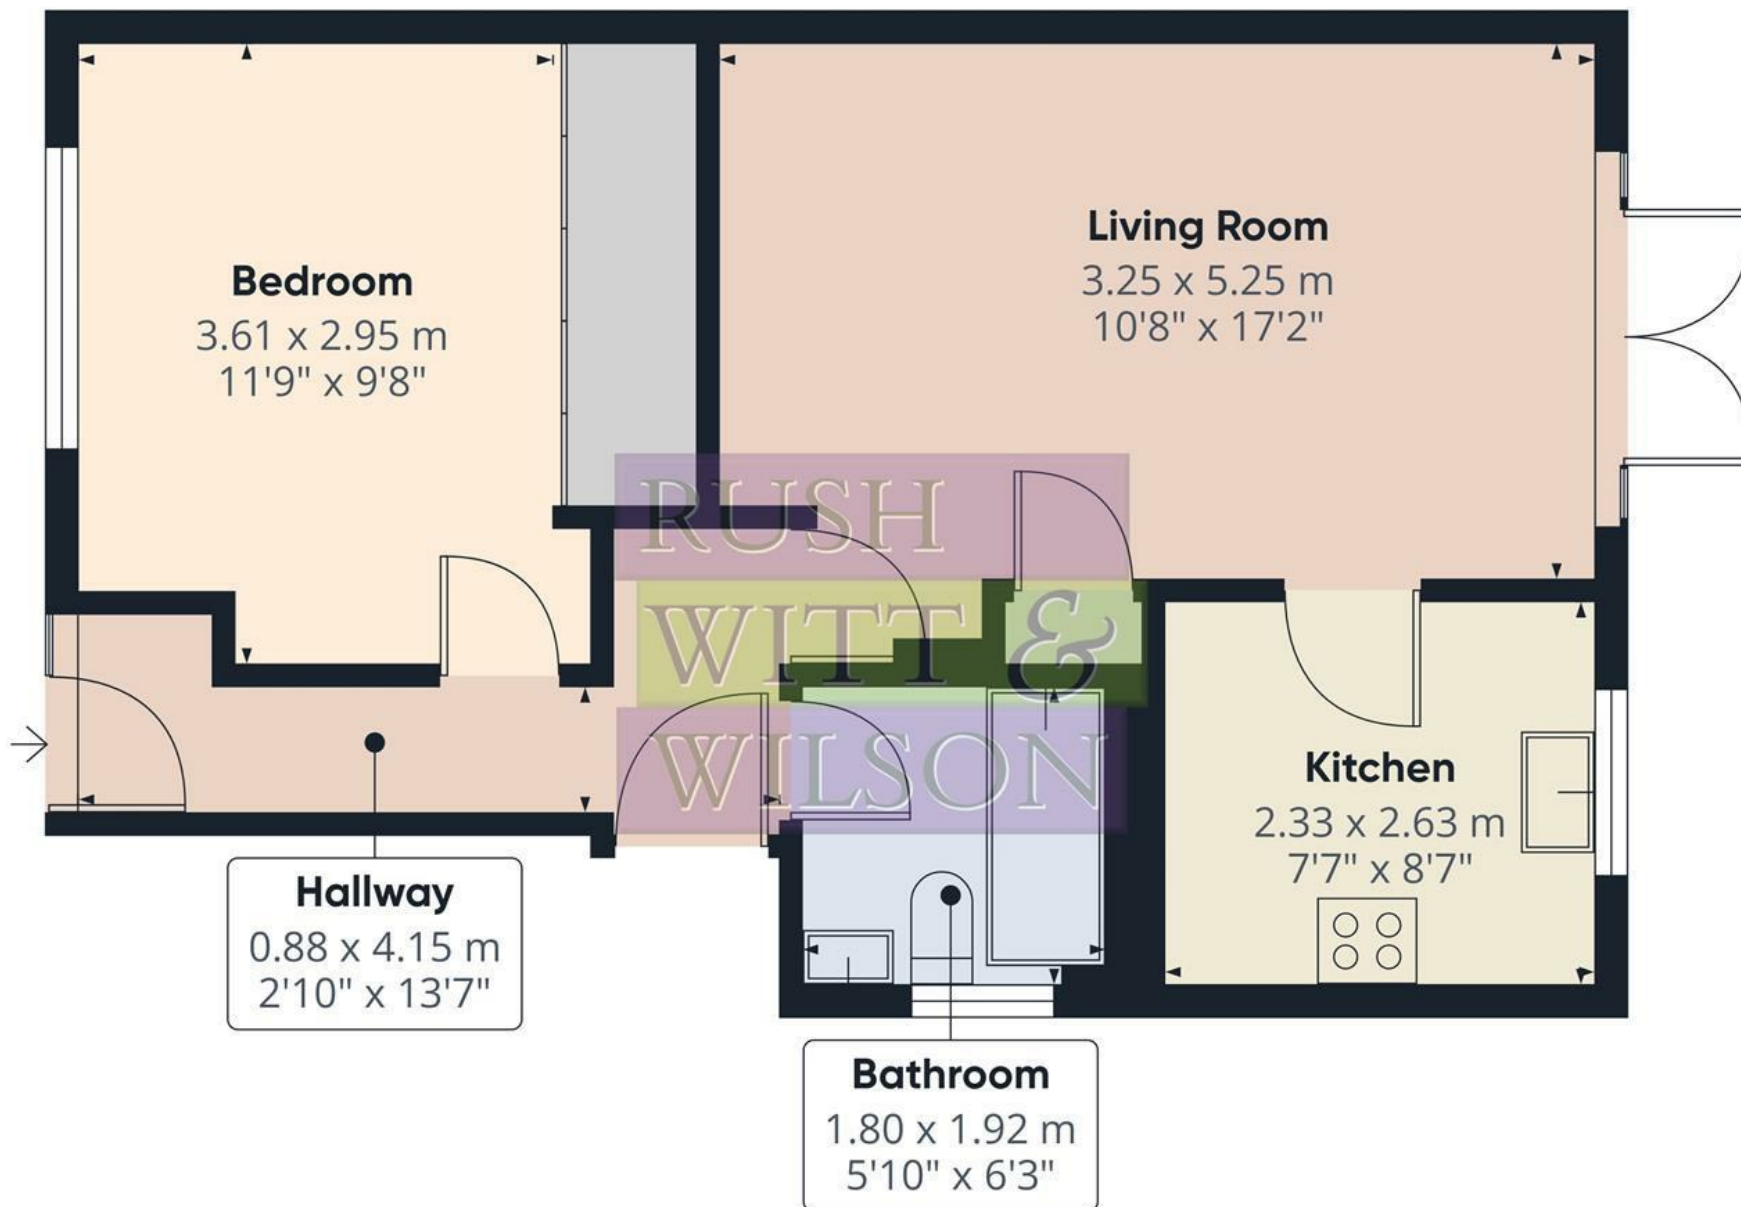

Approximate total area⁽¹⁾


45.5 m²

491 ft²

(1) Excluding balconies and terraces

Calculations reference the RICS IPMS 3C standard. Measurements are approximate and not to scale. This floor plan is intended for illustration only.

GIRAFFE 360

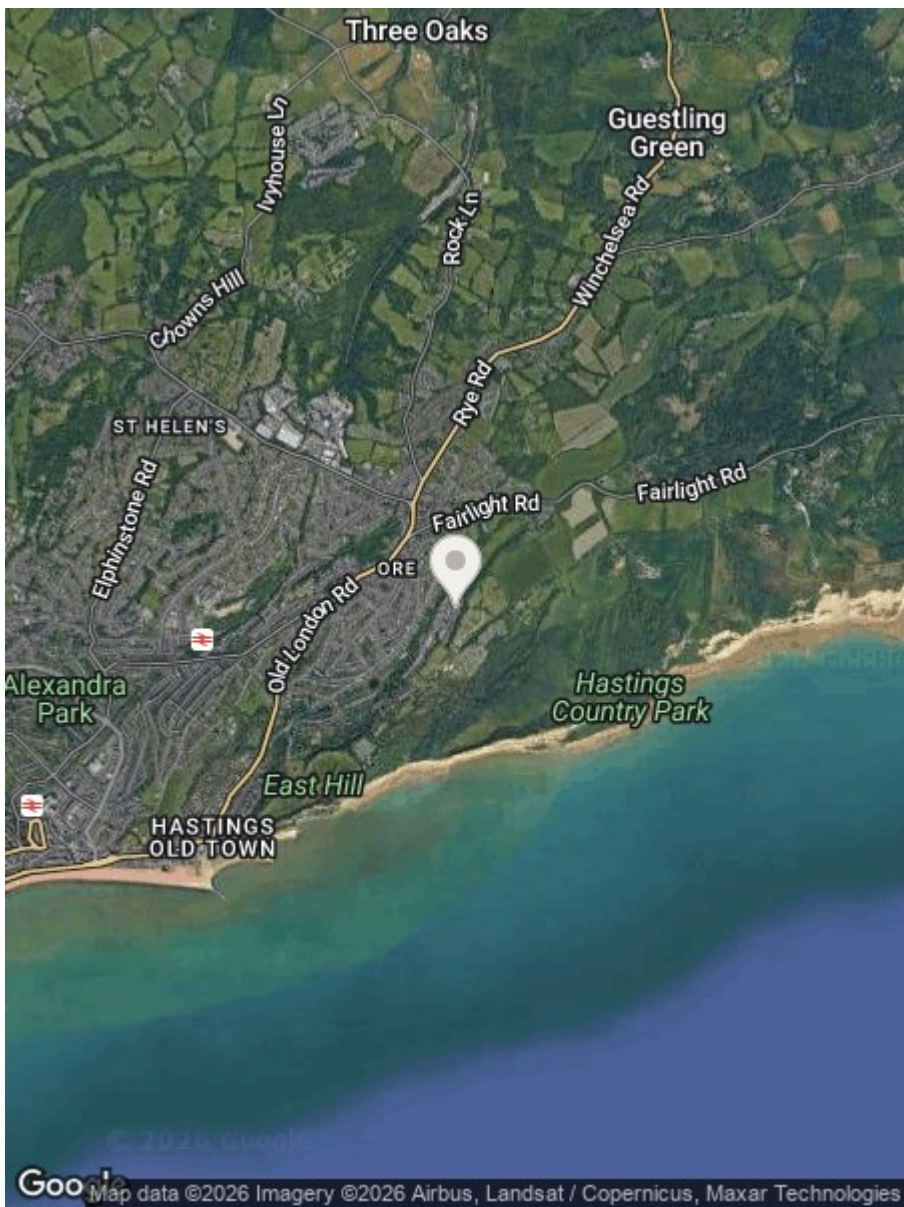

Energy Efficiency Rating		
	Current	Potential
Very energy efficient - lower running costs		
(92 plus) A		
(81-91) B		
(69-80) C		
(55-68) D		
(39-54) E		
(21-38) F		
(1-20) G		
Not energy efficient - higher running costs		
	74	77
England & Wales		EU Directive 2002/91/EC

Environmental Impact (CO ₂) Rating		
	Current	Potential
Very environmentally friendly - lower CO ₂ emissions		
(92 plus) A		
(81-91) B		
(69-80) C		
(55-68) D		
(39-54) E		
(21-38) F		
(1-20) G		
Not environmentally friendly - higher CO ₂ emissions		
England & Wales		EU Directive 2002/91/EC

Council Tax Band - A

Fixtures and fittings: A list of the fitted carpets, curtains, light fittings and other items fixed to the property which are included in the sale (or may be available by separate negotiation) will be provided by the Seller's Solicitors.

Important Notice:

1. Particulars: These particulars are not an offer or contract, nor part of one. You should not rely on statements by Rush, Witt & Wilson in the particulars or by word of mouth or in writing ("information") as being factually accurate about the property, its condition or its value. Neither Rush, Witt & Wilson nor any joint agent has any authority to make any representations about the property, and accordingly any information given is entirely without responsibility on the part of the agents, seller(s) or lessor(s).
2. Photos, Videos etc: The photographs, property videos and virtual viewings etc. show only certain parts of the property as they appeared at the time they were taken. Areas, measurements and distances given are approximate only.
3. Regulations etc: Any reference to alterations to, or use of, any part of the property does not mean that any necessary planning, building regulations or other consent has been obtained. A buyer or lessee must find out by inspection or in other ways that these matters have been properly dealt with and that all information is correct.
4. VAT: The VAT position relating to the property may change without notice.
5. To find out how we process Personal Data, please refer to our Group Privacy Statement and other notices at <https://rushwittwilson.co.uk/privacy-policy>

**RUSH
WITT &
WILSON**

**Residential Estate Agents
Lettings & Property Management**



**Rother House Havelock Road
Hastings
East Sussex
TN34 1BP
Tel: 01424 442443
hastings@rushwittwilson.co.uk
www.rushwittwilson.co.uk**