



Asking Price £160,000 Leasehold

1 Bedroom, Apartment - Retirement

20, Dean Lodge 17 Grange Road, Southbourne, Bournemouth, Dorset, BH6 3ND



0800 077 8717



sales@churchillsl.co.uk



churchillsl.co.uk

Churchill
Sales & Lettings
Retirement Property Specialists

Dean Lodge

Dean Lodge is a beautiful development of 42 one and two bedroom retirement apartments located in Southbourne, a popular suburb of the coastal town of Bournemouth. The Lodge holds an enviable position set on the cliff top above Southbourne's golden sandy beach, offering spectacular views across Bournemouth Bay and towards the Isle of Wight.

The Lodge is directly opposite a path leading along the cliff top and down onto the stunning beaches and just a few hundred yards to the main shopping area, Southbourne Grove, a traditional high street with some independent and individual shops including bakeries, salons, florists, pubs, cafes and restaurants.

Southbourne is perfectly situated for quick and easy access into Bournemouth Town Centre, Christchurch, Hengistbury Head and The New Forest. Local transport is excellent with regular busses, Pokesdown railway station nearby with direct links into London Waterloo and Bournemouth International Airport just a few miles away for trips further afield.


Dean Lodge's manager is on hand throughout the day to support the Owners and keep the development in perfect shape. They arrange many regular events in the Owners' Lounge from coffee mornings to games afternoons.

A Guest Suite is available for your friends and family to stay in. In addition, you are entitled to use of the Guest Suites at all Churchill Living developments across the country. Prices are available from the Lodge Manager.

Dean Lodge has been designed with safety and security at the forefront. The apartment has an emergency Careline system installed, monitored by the onsite Lodge Manager during the day and 24 hours, 365 days a year by the Careline team. Careline integrated intruder alarm, secure video entry system and sophisticated fire and smoke detection systems throughout both the apartment and communal areas provide unrivalled peace of mind.

Dean Lodge is managed by the award winning Churchill Estates Management, working closely with Churchill Living and Churchill Sales & Lettings to maintain the highest standards of maintenance and service for every lodge and owner.

Dean Lodge requires at least one apartment Owner to be over the age of 60 with any second Owner over the age of 55.

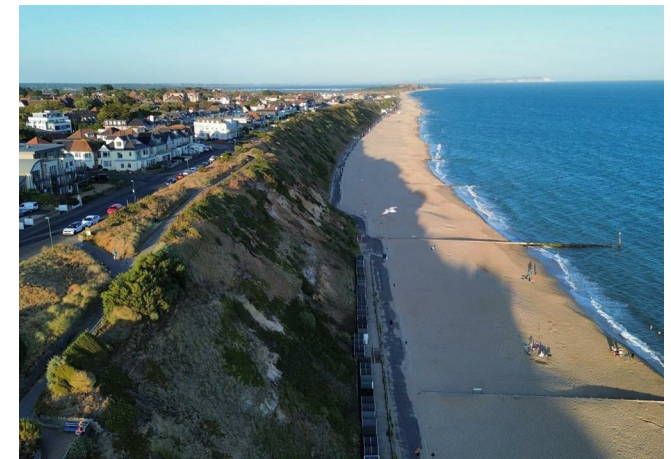

0800 077 8717



sales@churchillsl.co.uk



churchillsl.co.uk

Property Overview

****ONE BEDROOM FIRST FLOOR RETIREMENT APARTMENT WITH JULIET BALCONY****

Welcome to Dean Lodge! Churchill Sales & Lettings are delighted to be marketing this lovely one bedroom apartment in the popular area of Southbourne. The property is conveniently located on the same floor as the owners library as well as being close to the stairs.

The bright and airy Living Room offers ample space for living and dining room furniture and benefits from a feature electric fire with attractive surround. A French door opens to a Juliet balcony and a further door leads through to the Kitchen.

The Kitchen offers a range of eye and base level units with working surfaces over and tiled splashbacks. There is a built in waist height oven, 4 ring electric hob, fridge and freezer. A window provides light and ventilation.

The Bedroom is a good sized double room with a built in mirrored wardrobe plus additional fitted furniture. A window keeps this lovely bedroom bright and light.

The Shower Room offers a large curved shower with handrail, a WC, wash hand basin with vanity unit beneath and a heated towel rail.

Perfectly complimenting this wonderful apartment is a useful storage cupboard located in the hallway.

Call us today to book your viewing at Dean Lodge!



Features

- One bedroom first floor apartment with Juliet balcony
- Lodge Manager available 5 days a week
- Wellbeing suite, Guest Suite and Laundry Room
- Lift to all floors
- Owners' Lounge/Kitchen
- Intruder Alarms and Video door entry system
- 24 Hour emergency Careline system
- Car Parking and Communal Gardens
- A Guest Suite is available for your friends and family to stay in. In addition, you are entitled to use the Guest Suites at all Churchill Living developments across the country



Key Information

Service Charges (year ending 31st May 2027): £2,955.01 per annum.

Approximate Area = 551 sq ft / 51.1 sq m
For identification only - Not to scale


Ground Rent: £647.98 per annum. To be reviewed in May 2026

125 year Lease commencing July 2012

Council Tax Band: D

Please check regarding Pets with Churchill Estates Management. Any consents given in relation to pets are subject to the terms of the lease and any further rules and regulations made by Churchill Estates Management

Service charges include: Careline system, buildings insurance, water and sewerage rates, communal cleaning, utilities and maintenance, garden maintenance, lift maintenance, lodge manager.

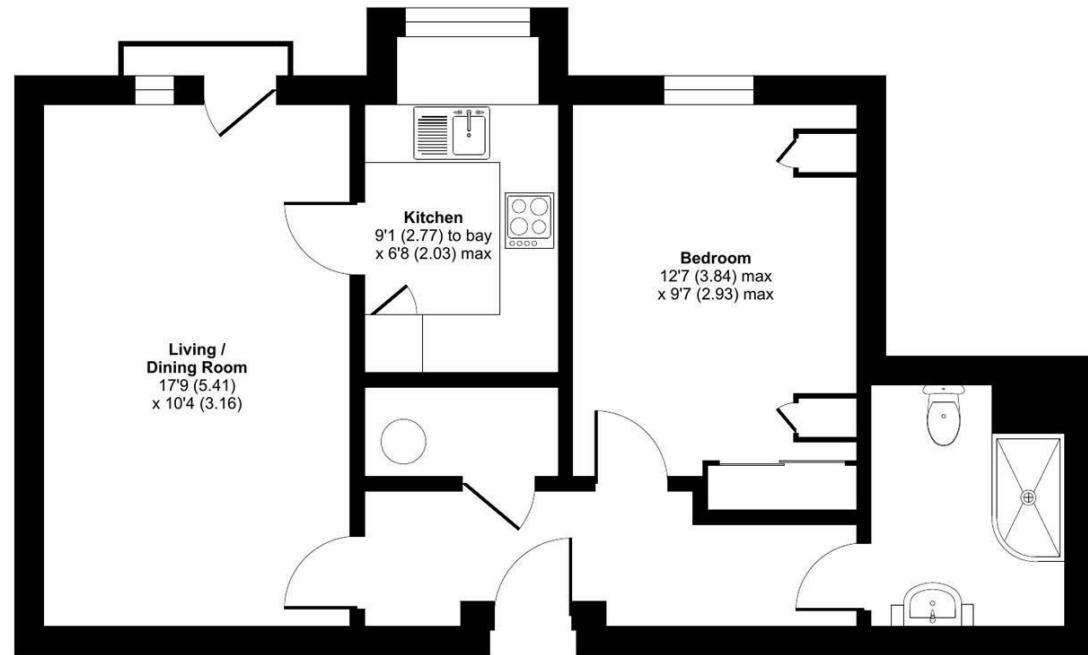


EPC Rating: B

 Floor plan produced in accordance with RICS Property Measurement 2nd Edition, Incorporating International Property Measurement Standards (IPMS2 Residential). © n/checom 2026. Produced for Churchill Sales & Lettings Limited. REF: 1404643

DESCRIPTION Measurements are approximate and some may be maximum on irregular walls.

CONSENTS We have not had sight of any relevant building regulations, guarantees or planning consents. All relevant documentation pertaining to this property should be checked with your legal advisor before exchanging contracts.

Property Particulars Disclaimer: These particulars are intended only as general guidance. The Company therefore gives notice that none of the material issued or visual depictions of any kind made on behalf of the Company can be relied upon as accurately describing any of the Specified Matters prescribed by any Order made under the Consumer Protection from Unfair Trading Regulations, 2008. Nor do they constitute a contract, part of a contract or a warranty.

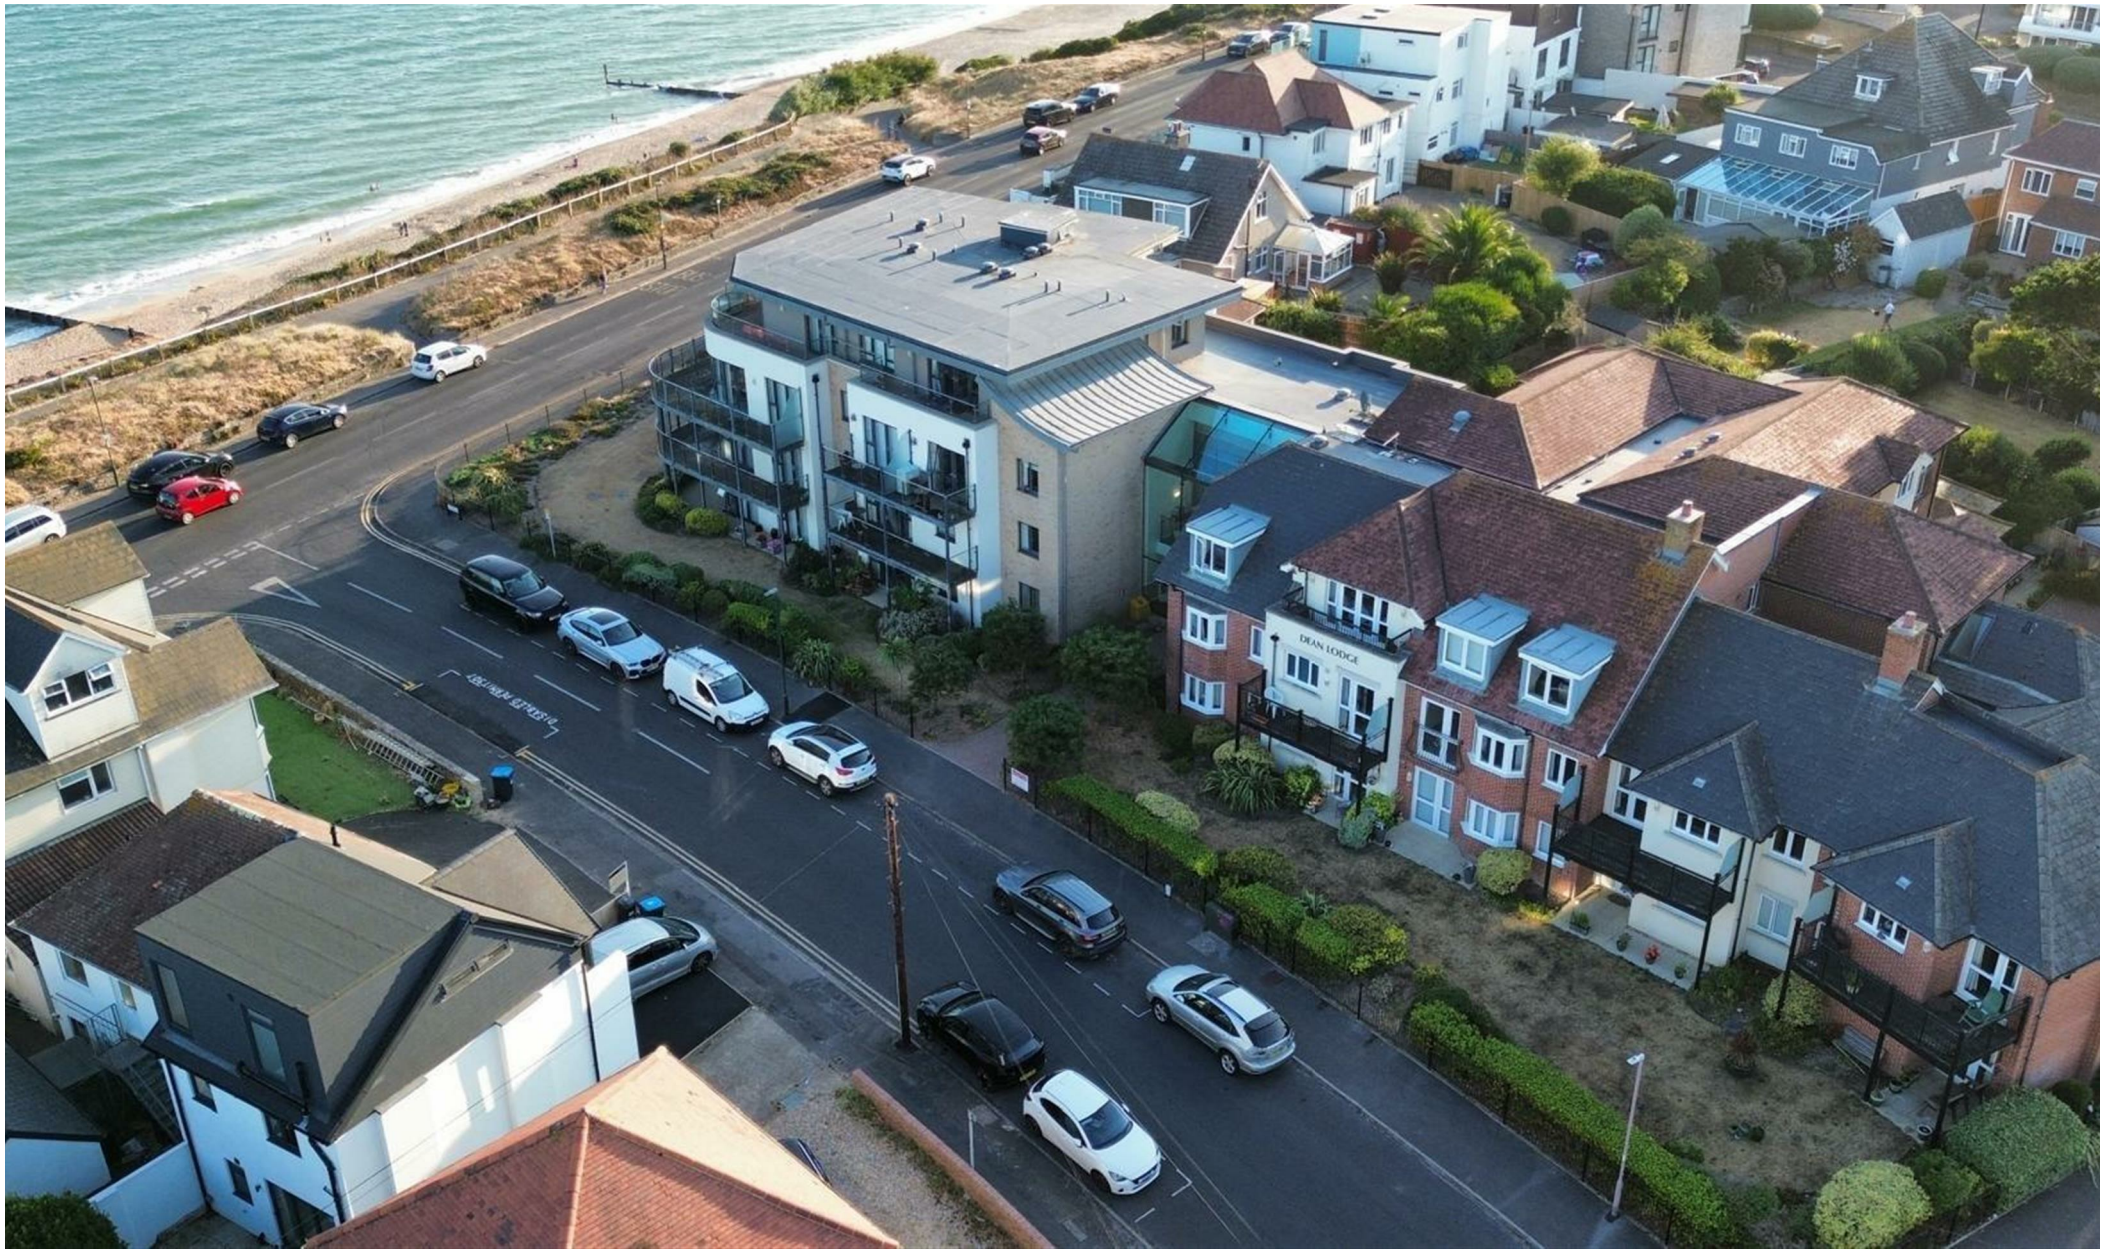

☎ 0800 077 8717



sales@churchillsl.co.uk



churchillsl.co.uk

Churchill
Sales & Lettings
Retirement Property Specialists