



OAKWOOD COURT

Holland Park W14



A LATERAL FOUR BEDROOM APARTMENT

With lift access located on the second floor of the prestigious Oakwood Court, a renowned redbrick period building with a porter and residents’ access to beautifully maintained communal gardens.

			EPC
4	3	3	D

Local Authority: Royal Borough of Kensington and Chelsea
Council Tax band: H

Tenure: Leasehold, approximately 949 years remaining

Ground rent: Included in Service Charge

Service charge: £15,148.65 per annum, reviewed every 1 year, next review due 2026

Guide Price: £3,150,000



MEASURING APPROXIMATELY 2,500 SQ FT

This beautifully presented lateral apartment offers an excellent blend of living and entertaining space, ideal for a family. The apartment is in excellent condition, showcasing elegant interiors and a thoughtfully designed layout. In brief, the property comprises a generous entrance hall, double reception, dining room, a separate modern fitted kitchen with Miele appliances and marble worktop, principal bedroom with en suite bathroom, two further spacious double bedrooms, a study and a family bathroom. The layout allows for a number of interconnecting living spaces that can be opened up or closed depending on how you wish to live, and also open out via double doors on to a balcony that has views of the communal gardens and towards Holland Park. Oakwood Court is a late Victorian mansion building situated on the west side of Holland Park, surrounded by its own private, landscaped communal gardens. The building is looked after by a team of porters 24 hours a day.





Oakwood Court, W14
Approximate Gross Internal Area
230.59 SQ.M / 2482 SQ.FT

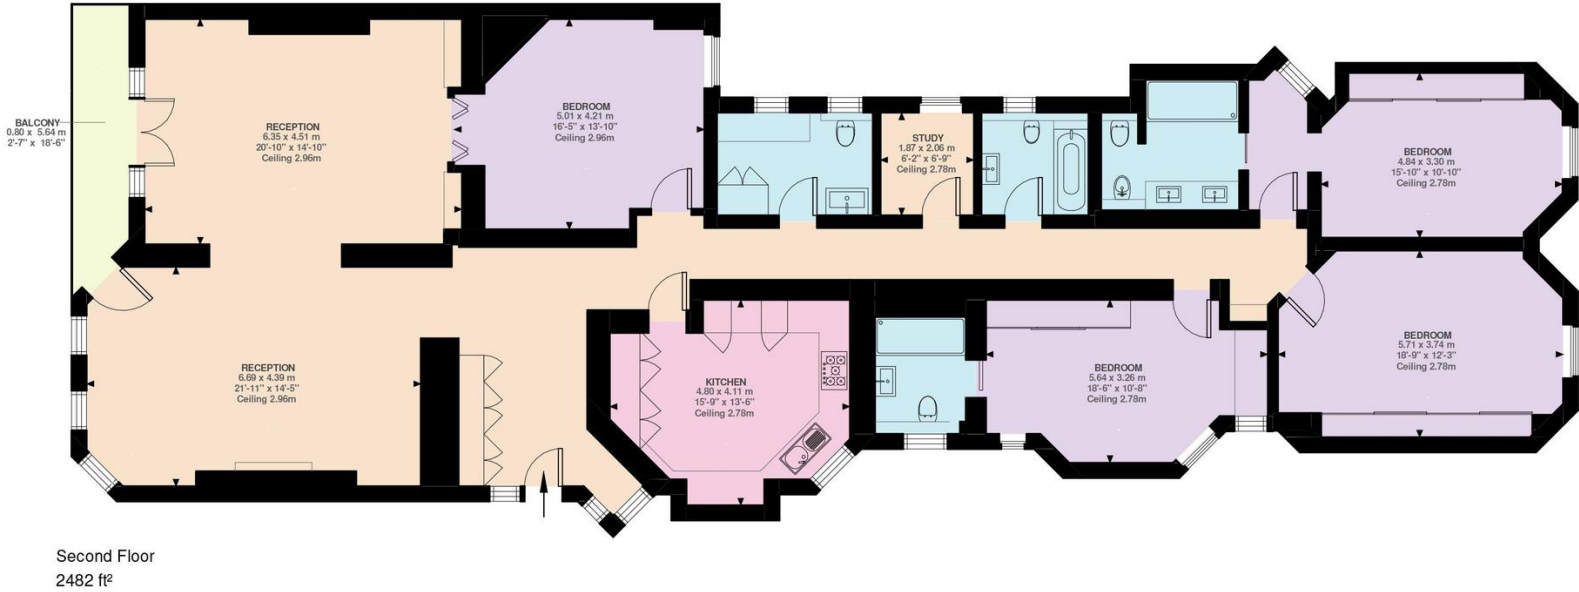


Illustration for identification purposes only. Not to scale.
Floor Plan Drawn According To RICS Guidelines.

Approximate Gross Internal Area = 230.59 sq m / 2482 sq ft

*The Computer Generated Images shown are for illustrative purposes only and not to be relied upon.

This plan is for layout guidance only. Not drawn to scale unless stated. Windows and door openings are approximate. Whilst every care is taken in the preparation of this plan, please check all dimensions, shapes and compass bearings before making any decisions reliant upon them. (ID767266)

We would be delighted
to tell you more.

Jordanna Mancina

+44 20 3892 3573

jordanna.mancina@knightfrank.com

Knight Frank Kensington

52-56 Kensington Church Street

London W8 4DB

knightfrank.co.uk

Your partners in property

1. Particulars: These particulars are not an offer or contract, nor part of one. You should not rely on statements given by Knight Frank in the particulars, by word of mouth or in writing ("information") as being factually accurate about the property, its condition or its value. Neither Knight Frank nor any joint agent has any authority to make any representations about the property, and accordingly any information given is entirely without responsibility on the part of Knight Frank. 2. Material Information: Please note that the material information is provided to Knight Frank by third parties and is provided here as a guide only. While Knight Frank has taken steps to verify this information, we advise you to confirm the details of any such material information prior to any offer being submitted. If we are informed of changes to this information by the seller or another third party, we will use reasonable endeavours to update this as soon as practical. 3. Photos, Videos etc: The photographs, property videos and virtual viewings etc. show only certain parts of the property as they appeared at the time they were taken. Areas, measurements and distances given are approximate only. 4. Regulations etc: Any reference to alterations to, or use of, any part of the property does not mean that any necessary planning, building regulations or other consent has been obtained. A buyer must find out by inspection or in other ways that these matters have been properly dealt with and that all information is correct. 5. Fixtures and fittings: A list of the fitted carpets, curtains, light fittings and other items fixed to the property which are included in the sale (or may be available by separate negotiation) will be provided by the Seller's Solicitors. 6. VAT: The VAT position relating to the property may change without notice. 7. To find out how we process Personal Data, please refer to our Group Privacy Statement and other notices at <https://www.knightfrank.com/legals/privacy-statement>.

Particulars dated November 2025. Photographs and videos dated November 2025. All information is correct at the time of going to print. Knight Frank is the trading name of Knight Frank LLP. Knight Frank LLP is a limited liability partnership registered in England and Wales with registered number OC305934. Our registered office is at 55 Baker Street, London W1U 8AN. We use the term 'partner' to refer to a member of Knight Frank LLP, or an employee or consultant. A list of members names of Knight Frank LLP may be inspected at our registered office. If you do not want us to contact you further about our services then please contact us by either calling 020 3544 0692, email to marketing.help@knightfrank.com or post to our UK Residential Marketing Manager at our registered office (above) providing your name and address.