



2 Shepherds Hey Church Road, Trull, Taunton TA3 7LG

Offers in excess of £350,000

robert
cooney



Situated in this highly sought after village location and within Castle School catchment is this well presented 3 bedroomed semi-detached house with enclosed South-West facing garden to rear backing onto playing field and ample driveway parking. No onward chain.





Features



- Entrance Hall
- Open plan Living / Dining Room / Fitted Kitchen with gas fire, Zanussi oven and doors to garden
- Utility Room with door to garden
- Cloakroom
- Master Bedroom with Ensuite Shower Room
- Bedroom 2 with fitted wardrobes
- Bedroom 3
- Family Bathroom
- Enclosed South-West facing garden to rear
- Ample driveway parking
- Gas central heating
- Double glazing
- Council tax band D
- What3words:
///scoping.midwinter.movement



2 Shepherds Hey, Church Road, Trull, Taunton, TA3 7LG

Approximate Area = 1092 sq ft / 101.4 sq m

For identification only - Not to scale

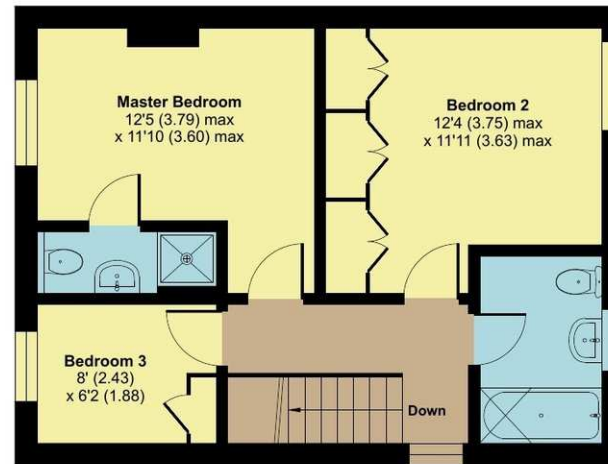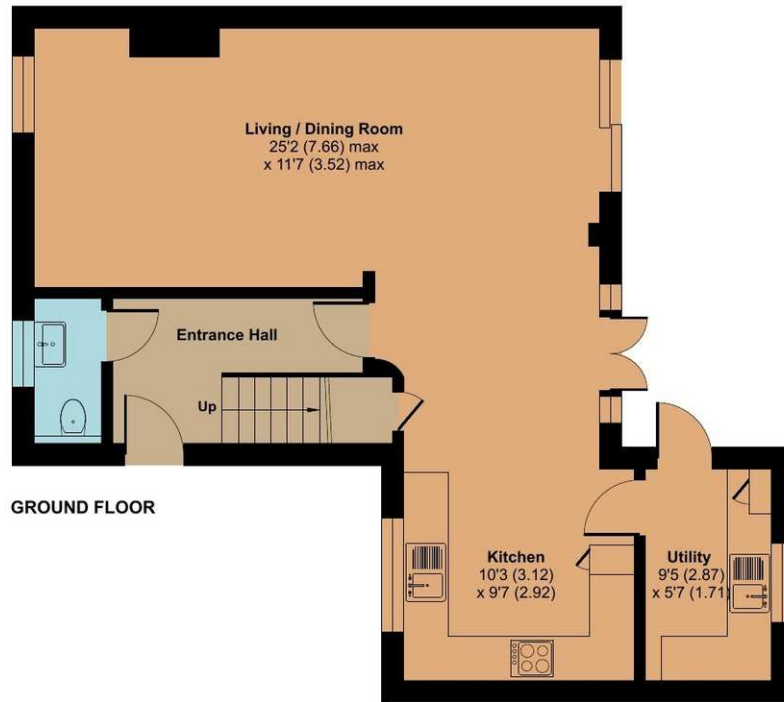

Floor plan produced in accordance with RICS Property Measurement 2nd Edition, Incorporating International Property Measurement Standards (IPMS2 Residential). © nchecon 2025. Produced for Robert Cooney. REF: 1388659



Viewing strictly through the selling agents:


Robert Cooney

Corporation Street, Taunton,
Somerset TA1 4AW

Telephone 01823 230 230

taunton@robertcooney.co.uk

www.robertcooney.co.uk

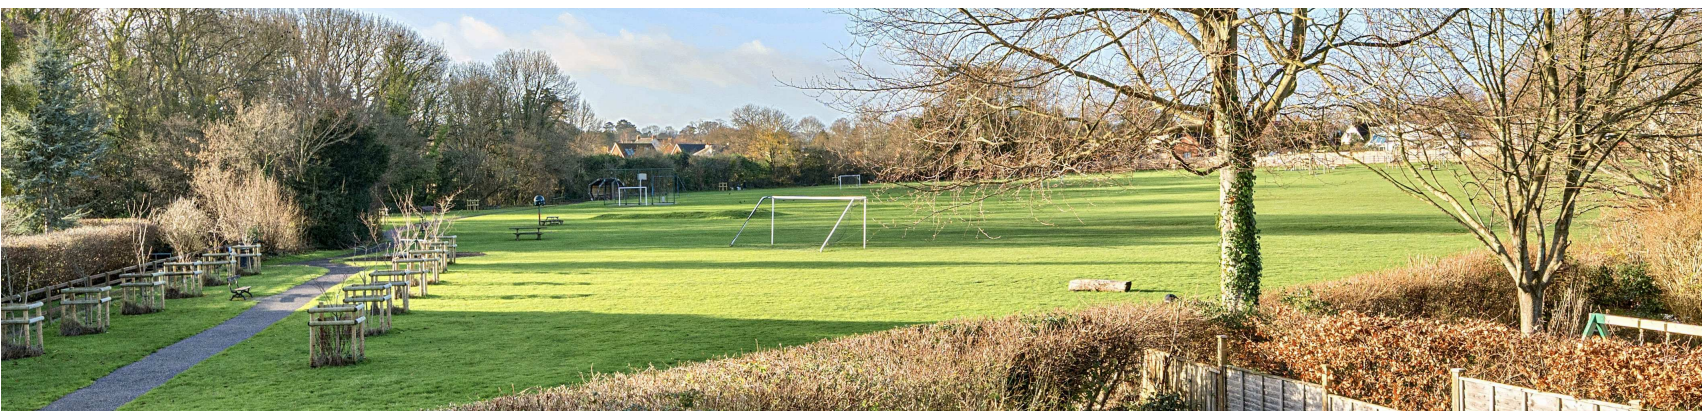

For clarification, we wish to inform prospective purchasers that: these particulars are set out as a general outline only for the guidance of intended purchasers, and do not constitute, nor constitute part of, an offer or contract; all descriptions, dimensions, references to condition and necessary permission for use and occupation, and other details, are given without responsibility and any intending purchasers should not rely on them as statements or representation of fact, but must satisfy themselves by inspection or otherwise as to the correctness of each of them; no person in the employment of Robert Cooney has any authority to make or give any representation or warranty whatever in relation to this property; we have not carried out a detailed survey nor tested the services, appliances and specific fittings.

**robert
cooney**