




The Wheatings, Ossett


Wakefield, WF5

£382,000

GROUND FLOOR

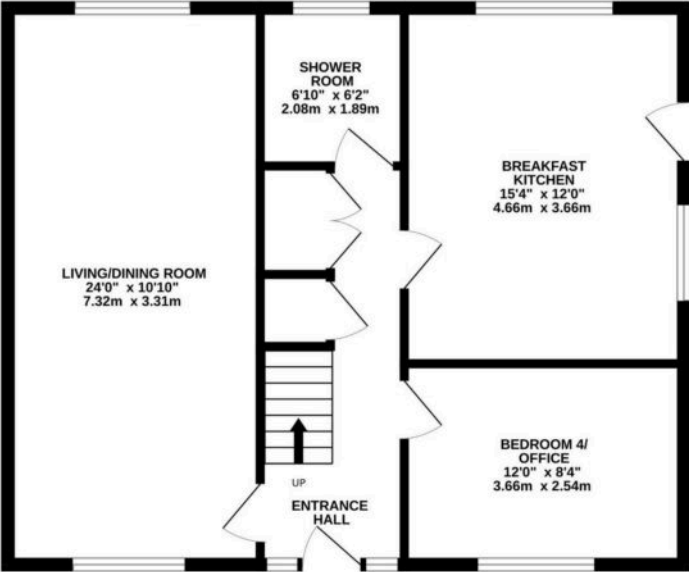

1ST FLOOR

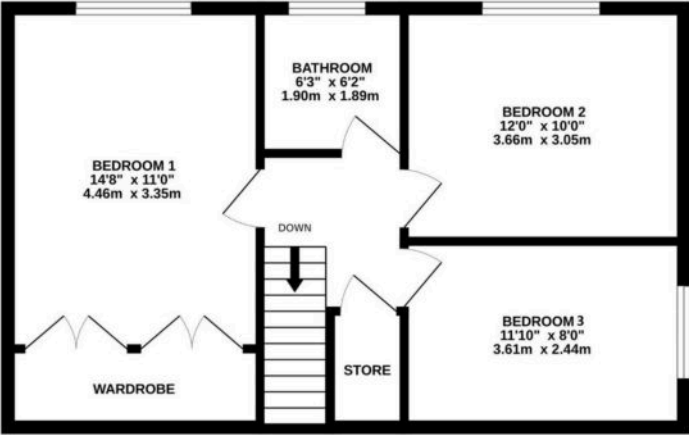

THE WHEATINGS

Whilst every attempt has been made to ensure the accuracy of the floorplan contained here, measurements of doors, windows, rooms and any other items are approximate and no responsibility is taken for any error, omission or mis-statement. This plan is for illustrative purposes only and should be used as such by any prospective purchaser. The services, systems and appliances shown have not been tested and no guarantee as to their operability or efficiency can be given.
Made with Metropix ©2024



The Wheatings, Ossett

Wakefield, WF5

A SUPERBLY APPOINTED, DETACHED, FAMILY HOME, OFFERING SPACIOUS AND VERSATILE ACCOMMODATION ACROSS TWO FLOORS. BOASTING HIGH SPECIFICATION INTERIOR, COMPLIMENTED BY PLEASANT GARDENS AND NESTLED WITHIN A QUIET CUL-DE-SAC SETTING IN THE SOUGHT AFTER VILLAGE OF OSSETT. THE PROPERTY IS SITUATED A SHORT DISTANCE FROM THE VILLAGE CENTRE, IN CATCHMENT FOR WELL REGARDED SCHOOLING AND IS CONVENIENTLY POSITIONED FOR ACCESS TO COMMUTER LINKS.

The property accommodation briefly comprises of entrance hall, dual aspect open-plan living/dining room, breakfast kitchen, home office/ bedroom four and shower room to the ground floor. To the first floor there are three double bedrooms and the house bathroom. Externally there is flagged driveway providing off street parking with a well stocked lawn garden to the front with flower and shrub beds. To the rear is a particularly attractive garden with flagged patio, lawn and a lower patio ideal for alfresco dining.

Council Tax band: D

Tenure: Freehold

EPC Rating: D

- SUPERBLY APPOINTED, DETACHED, FAMILY HOME
- BOASTING HIGH SPECIFICATION INTERIOR
- NESTLED WITHIN A QUIET CUL-DE-SAC SETTING
- IN THE SOUGHT AFTER VILLAGE OF OSSETT



GROUND FLOOR

ENTRANCE HALL

Enter into the property through a double glazed composite front door with obscured glazed inserts with leaded detailing into the entrance hall. There are adjoining double glazed windows at either side of the front door with obscured glazed inserts which provide the entrance hall with a great deal of natural light. The entrance hall features luxury vinyl tiled flooring, a fabulous staircase rises to the first floor with oak banister and glazed balustrade and there are multi panel doors which provide access to the open plan living dining room, breakfast kitchen room, home office/ground floor bedroom and the ground floor shower room. There is a useful understairs storage cupboard and a tall cloaks cupboard, two ceiling light points and a radiator.

OPEN PLAN LIVING DINING ROOM

24' 0" x 10' 10" (7.32m x 3.31m)

As the photography suggests, the open plan living dining room enjoys a great deal of natural light which cascades through the dual aspect banks of double glazed windows to the front and rear elevations, the window to the rear elevation provides a pleasant open aspect view across the property's gardens. The room features decorative coving to the ceilings, two radiators, inset spotlighting to the ceilings and the focal point of the room is the living flame effect gas fireplace with an attractive inset hearth and mantle surround.





HOME OFFICE/GROUND FLOOR BEDROOM

12' 0" x 8' 4" (3.66m x 2.54m)


This generous proportioned space enjoys a great deal of natural light with a bank of double glazed windows to the front elevation. The room is currently utilised as a home office but can accommodate a double bed with ample space for freestanding furniture. The room features decorative coving to the ceilings, a radiator, inset spotlighting and also benefits from bespoke wall to wall fitted shelving for additional storage.

BREAKFAST KITCHEN

15' 3" x 12' 0" (4.66m x 3.66m)

The high quality LVT flooring continues through from the entrance hall into the breakfast kitchen room which again enjoys a wealth of natural light cascading through the dual aspect windows to the rear and side elevations. The breakfast kitchen room features inset spotlighting to the ceilings, a radiator and a double glazed external door with obscured glazed inserts to the side elevation. The kitchen features a wide range of high quality fitted wall and base units with handleless high gloss cupboard fronts and with high gloss work surfaces over which incorporates a one and a half bowl composite Lamona sink and drainer unit with chrome mixer tap. The kitchen is well equipped with high quality Lamona built in appliances which include a five ring gas hob inset into the breakfast island, a built in shoulder level double oven, integrated shoulder level microwave oven, integral fridge and freezer units, integral dishwasher, and built in washing machine. The kitchen features soft closing doors and drawers and breakfast island which features contrasting matte finish cupboard fronts with again, complimentary work surfaces over. There is also a pull out pantry cupboard.




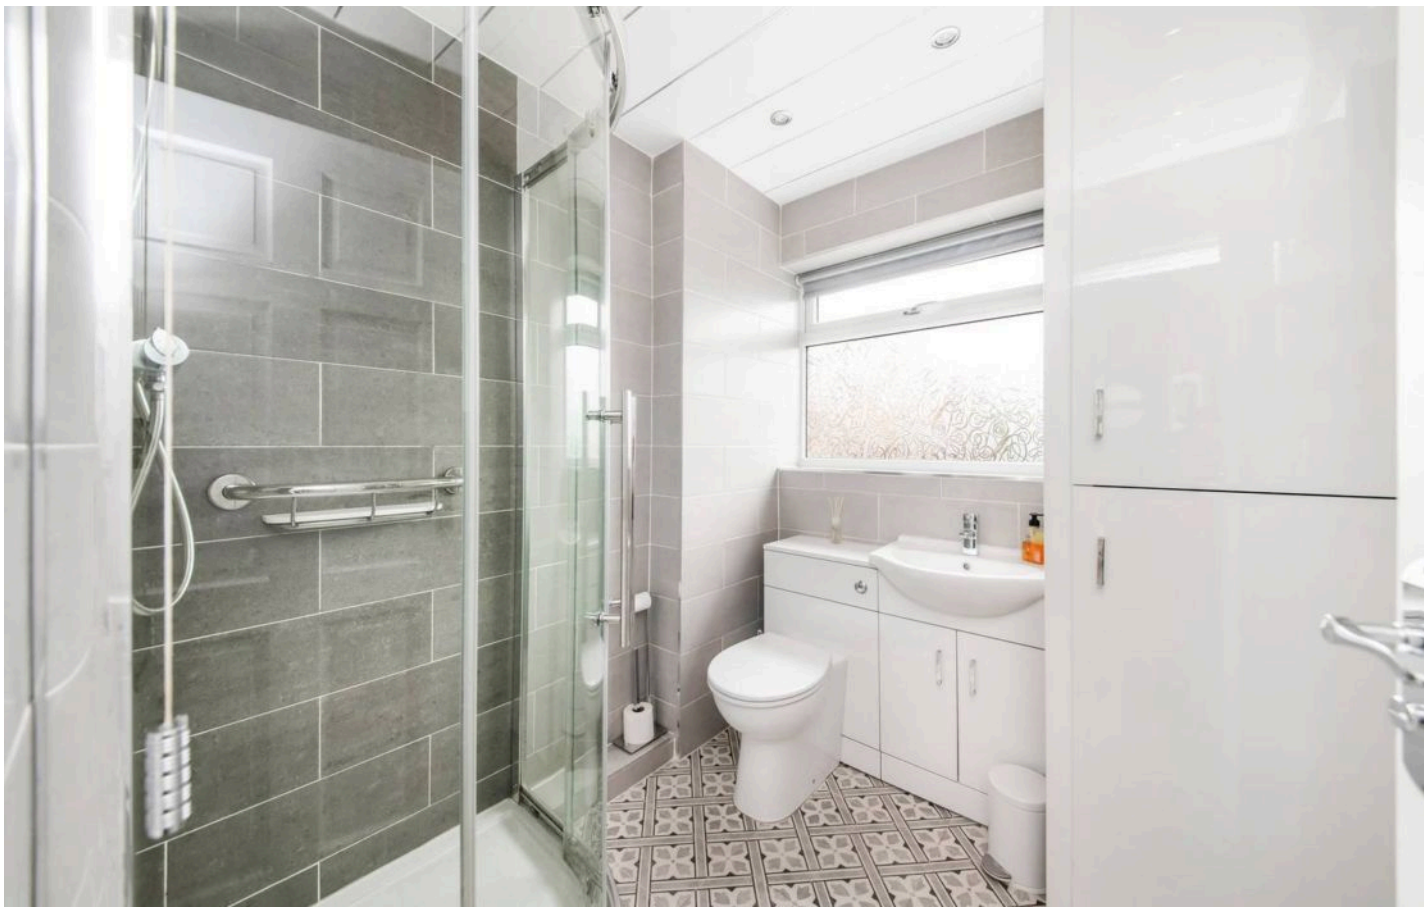

GROUND FLOOR SHOWER ROOM

6' 10" x 6' 2" (2.08m x 1.89m)

The ground floor shower room features a modern contemporary three piece suite comprising of a quadrant style shower cubicle with thermostatic shower, a low level W.C with push button flush which incorporates a broad wash hand basin with chrome monobloc mixer tap and vanity cupboard beneath. There is attractive tiled flooring and attractive contrasting to the walls, a panelled ceiling with inset spotlighting, a chrome ladder style radiator and a LED backlit vanity mirror. Additionally, the shower room features a double glazed window with obscured glass to the rear elevation and there is a handy wall mounted cupboard which houses the newly fitted combination boiler.

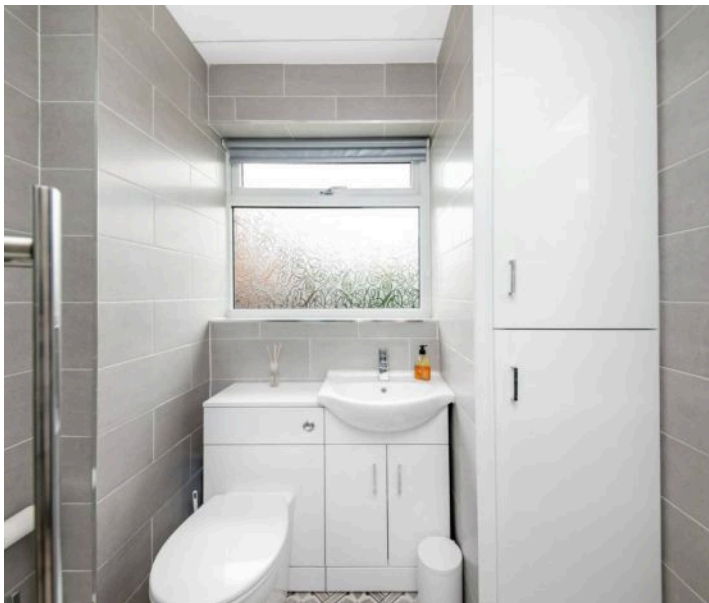


FIRST FLOOR LANDING

Taking the staircase from the entrance hall you reach the first floor landing which has multi panel doors providing access to three well-proportioned bedrooms, the house bathroom and a useful storage cupboard. There is an oak banister with glazed balustrade over the stairwell head, a ceiling light point and a loft hatch which provides access to a useful attic space.

BEDROOM ONE

14' 8" x 11' 0" (4.46m x 3.35m)

Bedroom one is a light and airy double bedroom which has ample space for freestanding furniture. The room features a bank of double glazed windows to the rear elevation which provides pleasant open aspect views with a tree lined backdrop. There is inset spotlighting to the ceilings, a radiator, and the room benefits from floor to ceiling wardrobes which have hanging rails and shelving in situ.

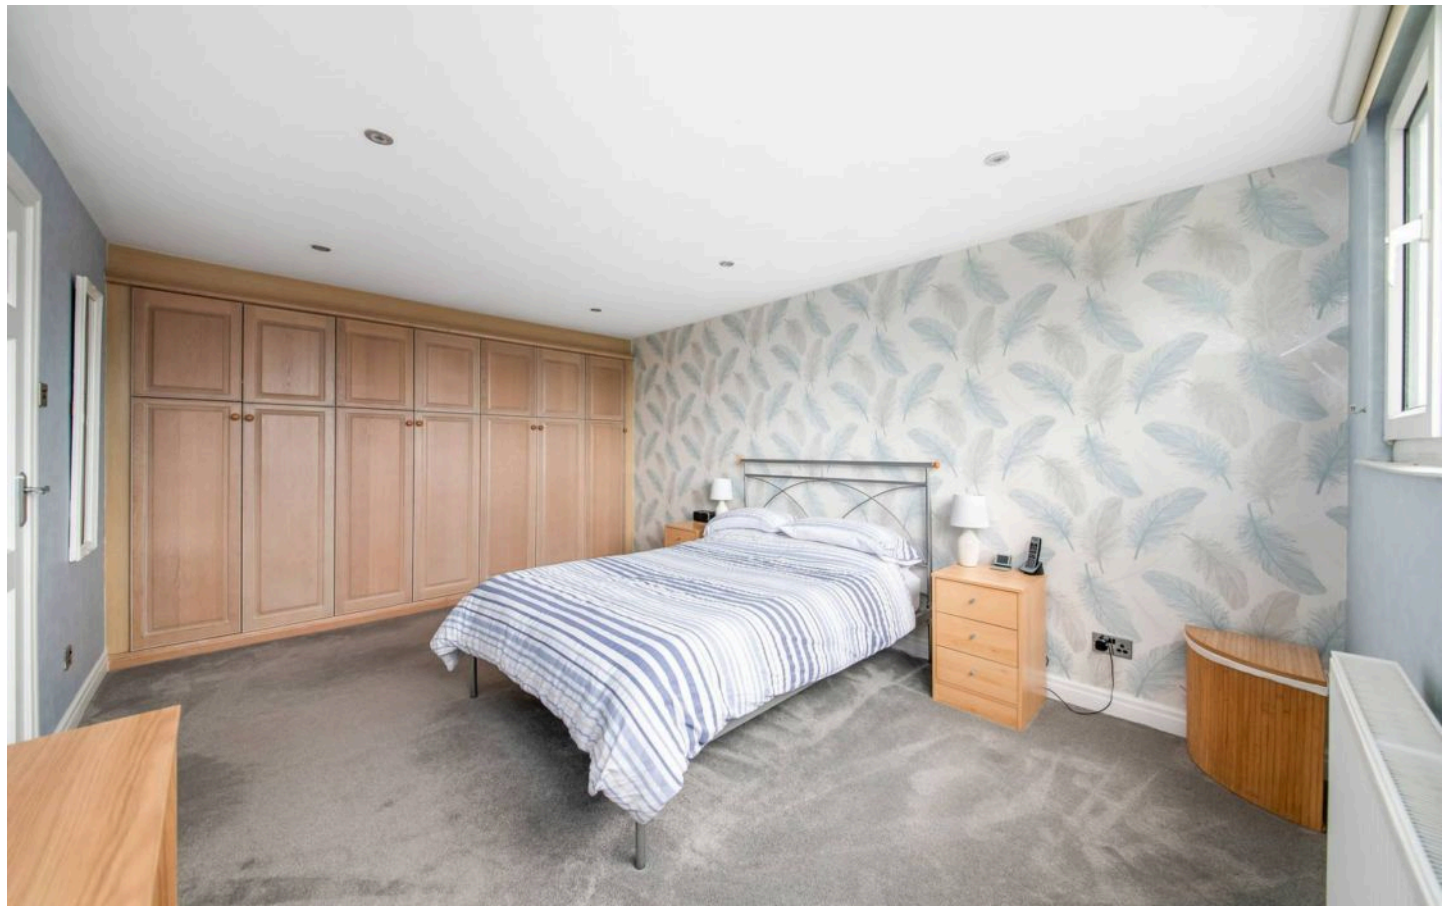

BEDROOM TWO



12' 0" x 10' 0" (3.66m x 3.05m)

Bedroom two again, is a light and airy double bedroom which has ample space for freestanding furniture. The room features decorative coving to the ceilings, a radiator and a bank of double glazed windows to the rear elevation which share a particularly pleasant open aspect view. The room is well equipped with an array of fitted furniture which include overhead storage cabinets and a bedside drawer unit.

BEDROOM THREE

11' 10" x 8' 0" (3.61m x 2.44m)

Bedroom three can accommodate a double bed with space for freestanding furniture. It features a double glazed window to the side elevation; a ceiling light point and radiator.

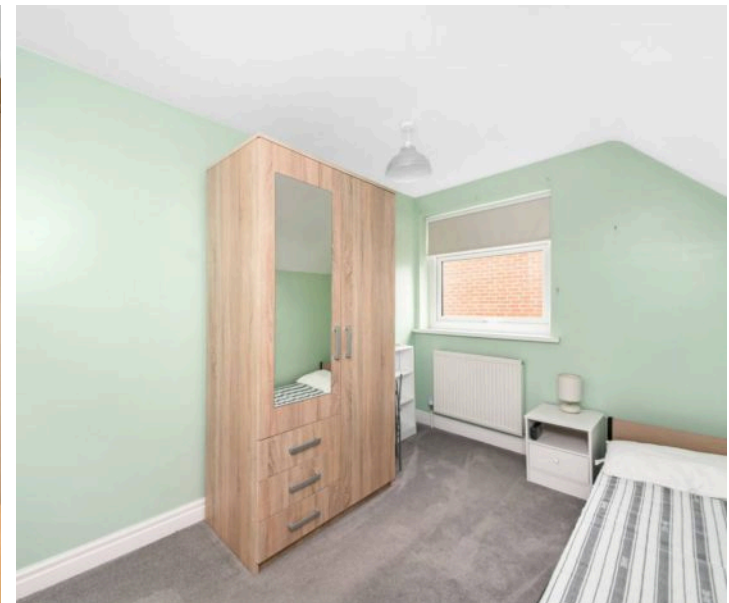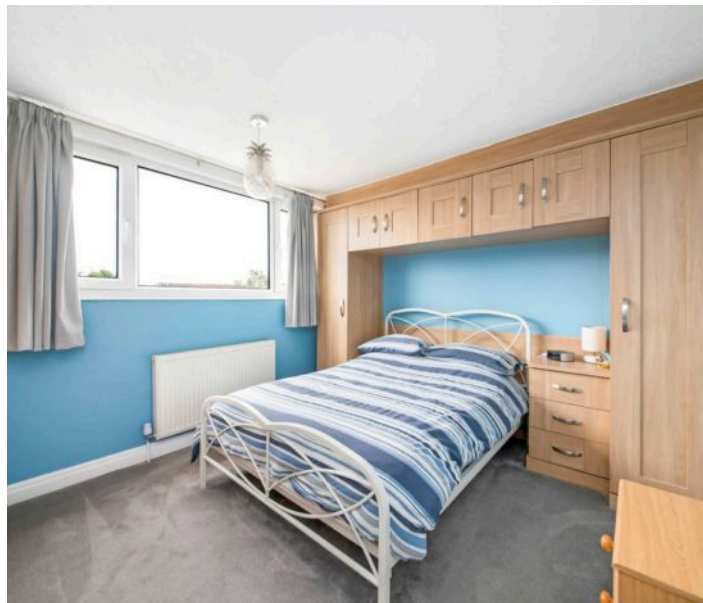



HOUSE BATHROOM

6' 3" x 6' 2" (1.90m x 1.89m)

The house bathroom features a modern contemporary high quality three piece suite comprising of a L shaped panelled bath with thermostatic rainfall shower over and with separate handheld attachment, a broad was hand basin with vanity drawers beneath and hansgrohe mixer tap and a low level W.C with concealed cistern and push button flush. There is tiled effect flooring, attractive tiling to the walls, an anthracite horizontal ladder style radiator, a double glazed obscured window with fitted blinds and inset spotlighting to the ceilings.

FRONT EXTERNAL

Externally to the front the property features a paved driveway which proceeds down the side of the property providing parking for multiple vehicles in tandem and leads to the detached garage. The front garden is laid to lawn and features well stocked low maintenance shrub beds and feature's part fenced and part walled boundaries. Following the driveway to the side of the property a gate encloses the rear gardens and there is an external light.

DETACHED GARAGE

The detached garage features a up and over door, there is lighting and power in situ and a bank of double glazed windows to the side elevation providing natural light.

REAR EXTERNAL

Externally to the rear, the property benefits from an enclosed and private rear garden which is laid predominately to lawn and features a flagged patio area which is an ideal space for alfresco dining and BBQing. There are various pathways that meander around the lawn area and lead to the bottom of the garden where there is an additional stone flagged patio which enjoys the afternoon and evening sun. The gardens benefit from an external light, external tap and various external plug points. There is a hardstanding behind the detached garage with space for a shed which currently has power in situ and there is part walled and part fenced boundaries.



ADDITIONAL INFORMATION

BOUNDARY OWNERSHIP

The boundary ownerships and tenure of the property have not been checked on the title deeds for any discrepancies or rights of way if any (This is a standard statement on all our brochures due to the Property Misdescription's Act)

COPYRIGHT

Unauthorised reproduction prohibited.

FREE VALUATIONS

If you are thinking of a move then take advantage of our FREE valuation service, telephone our nearest office for a prompt and efficient service.

CONSUMER PROTECTION FROM UNFAIR TRADING REGULATIONS 2008

Simon Blyth for themselves and for the vendors or lessors of this property, whose agent they are, have made every effort to ensure the details given have been prepared in accordance with the above act and to the best of our knowledge give a fair and reasonable representation of the property. Please note:

1. There is a six inch measurement tolerance or metric equivalent and the measurements given should not be entirely relied upon and purchasers must make their own measurements if ordering carpets, curtains or other equipment.
2. None of the main services, i.e. gas, water, electricity, drainage or central heating system (if any) have been tested in any way whatsoever. This also includes appliances which are to be left in situ by the vendors.

PURCHASERS MUST SATISFY THEMSELVES AS TO THE CONDITION AND EFFECTIVENESS OF ANY SUCH APPLIANCES OR SERVICES

FLOOR PLANS NOT TO SCALE - FOR IDENTIFICATION PURPOSES ONLY

MAILING LIST

Keep up to date with all our new properties. Let us know your price range, the area and type of home you require by registering on our mailing list.

MORTGAGE ADVICE

Simon Blyth Estate Agents understand that getting appropriate mortgage advice is a crucial part of the home buying process. Finding a suitable mortgage has always been something of a daunting experience which is why we would like to introduce you to our independent mortgage advisors. They provide tailored mortgage solutions through a wealth of experience in the mortgage and property market and offer access to the full unrestricted range of products available.

Our advisors are dedicated to providing ongoing guidance and advice throughout the entire house purchase process keeping you, your estate agent and solicitor involved with continual updates on the progress. Once in your new home they will be available for ongoing support to build a long term relationship for your future mortgage planning. Your home may be repossessed if you do not keep up repayments on your mortgage.

For friendly expert advice on your mortgage requirements, or to discuss the potential of making your ideas a reality then please call in or phone for a chat.

OFFICE OPENING TIME

7 DAYS A WEEK

Monday to Friday - 8.45 to 17:30

Saturday - 9:00 to 14:00

Sunday - 11:00 to 13:00

Details printed 11/09/2024



Simon Blyth Estate Agents

01924 361631

Wakefield@simonblyth.co.uk

www.simonblyth.co.uk/

Wakefield	Huddersfield	Holmfirth	Kirkburton	Penistone	Sheffield	Barnsley	Pontefract	Leeds	Halifax
01924 361631	01484 651878	01484 689689	01484 603399	01226 762400	01143 216 590	01226 731730	01977 800259	0113 4689331	01422 417000