



TK International
020 7794 8700
www.t-k.co.uk

Residential Sales
Residential Lettings
Property Management

Sales Office:
9 Heath Street
Hampstead
London NW3 6TP
E: sales@t-k.co.uk

Lettings Office:
16-18 Heath Street
Hampstead
London NW3 6TE
E: lettings@t-k.co.uk

tk.international
TK International
TK International

Est.
1998



Lyndhurst Road Hampstead NW3

A superb newly refurbished lower ground floor apartment situated in an imposing, Edwardian house in Hampstead. The property features three bedrooms, three bathrooms, large reception with open plan kitchen and balcony. The development benefits from landscaped communal gardens, deck area giving fantastic views over the London Skyline, CCTV security and separate storage area.


This interior designed building has bespoke carpentry, air conditioning, LED lighting, video entry system and luxury German Kitchen with all high end appliances.


Lyndhurst Lodge is conveniently situated close to transport facilities (Northern, Jubilee & Metropolitan lines) and offers easy access to all local amenities including the shops and coffee houses on Hampstead High Street and Haverstock Hill.


EPC Rating: D


£1,500 Per Week



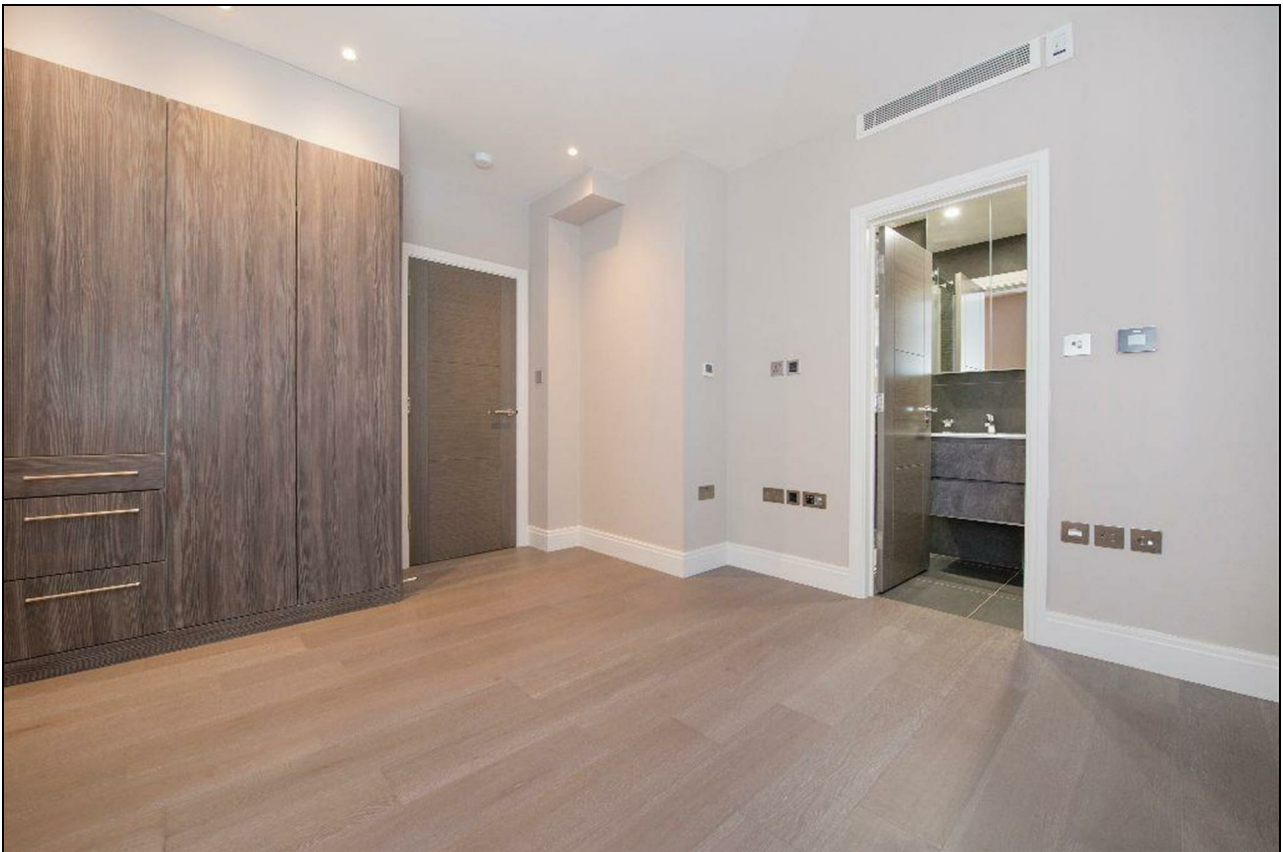


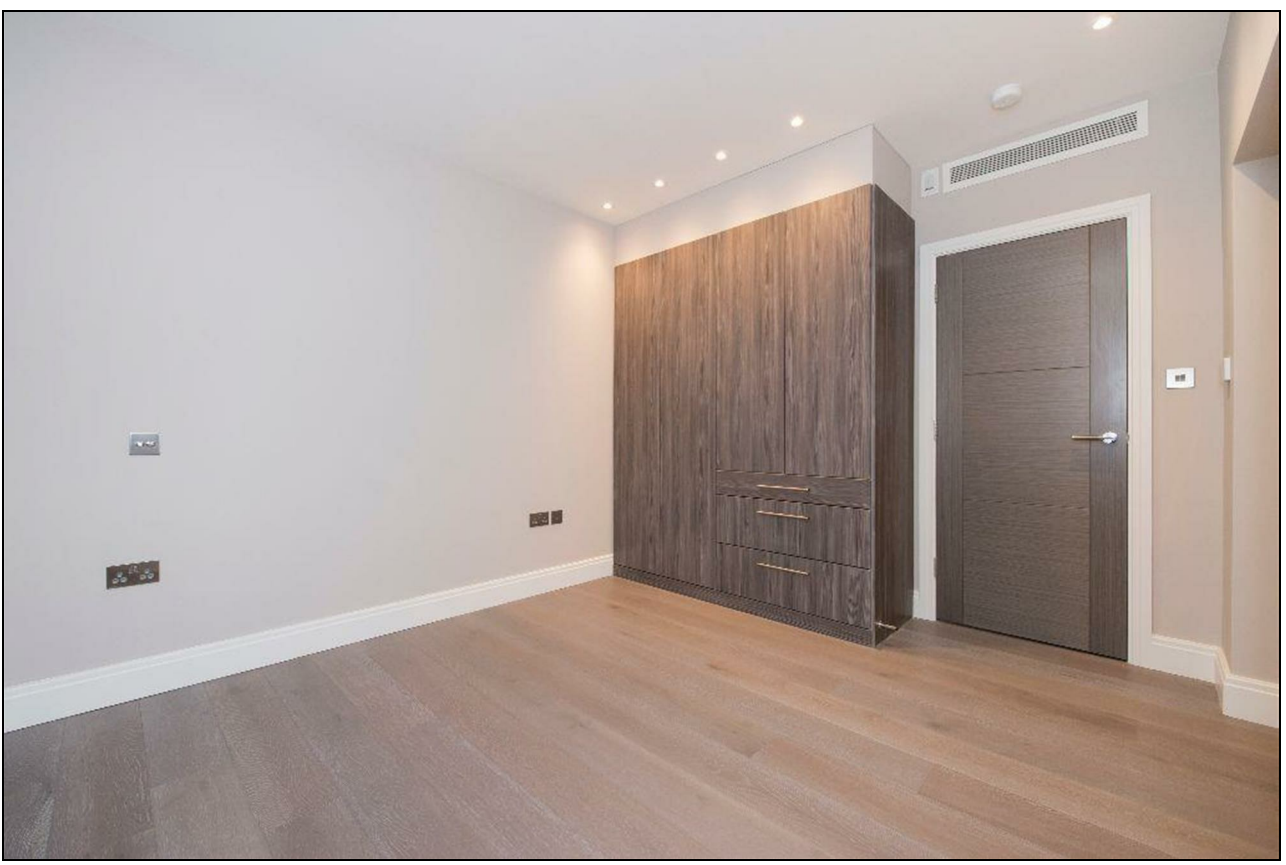

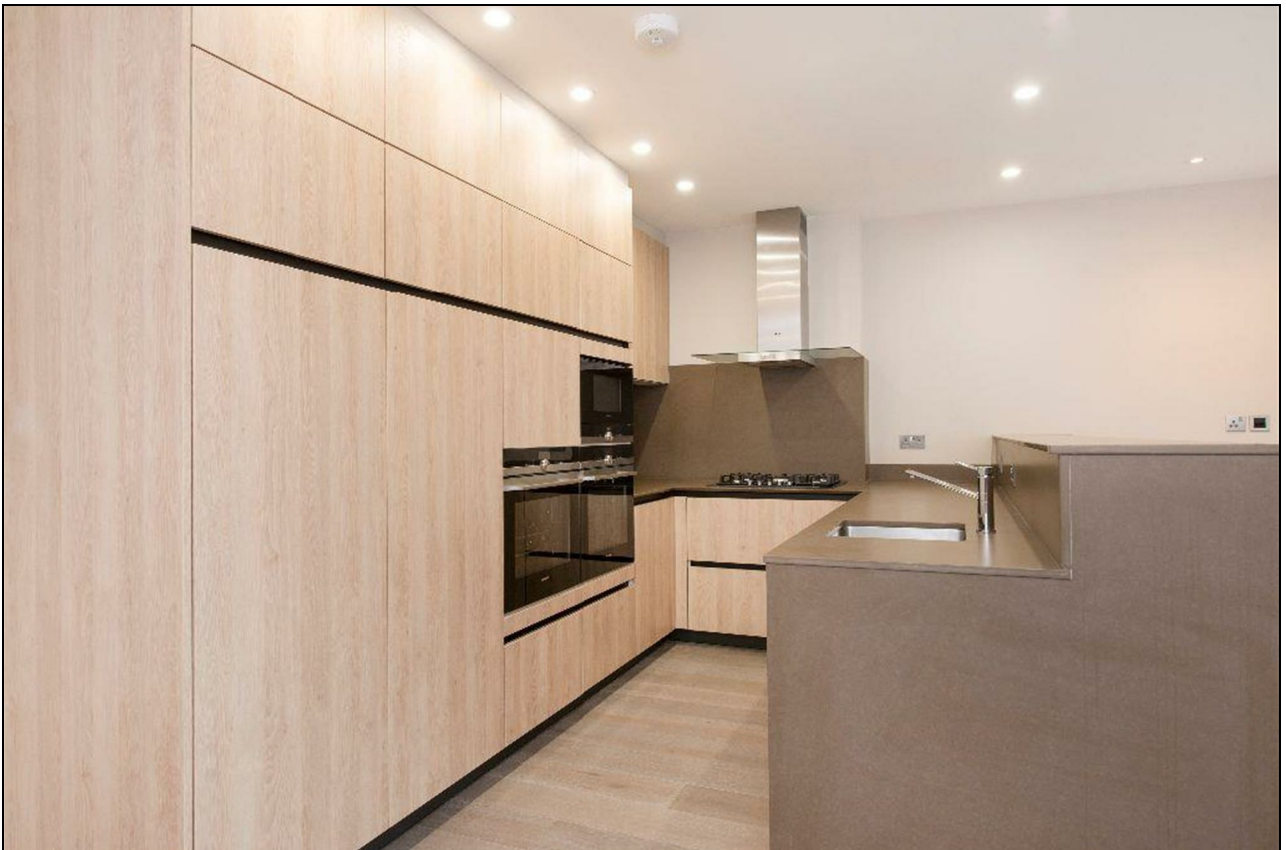

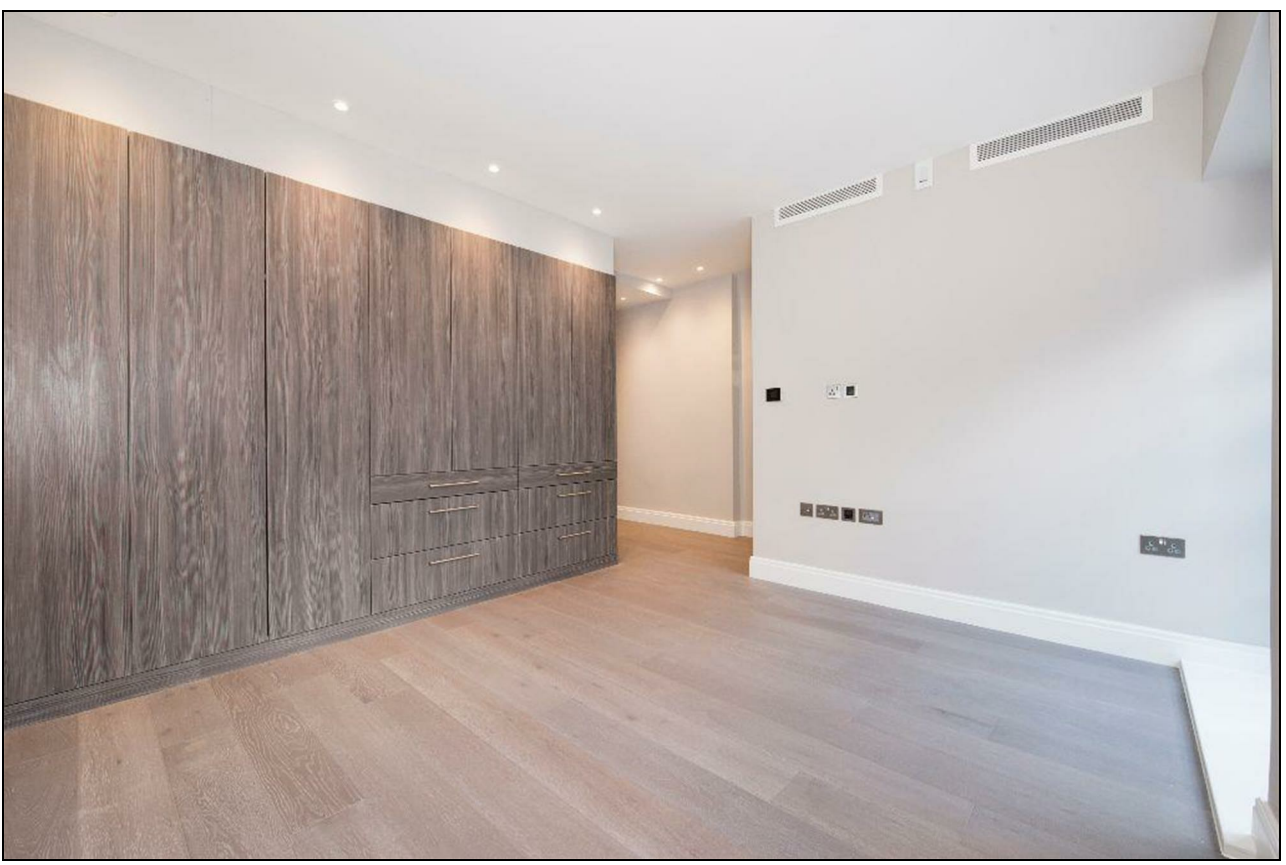

FLAT A2 LYNDHURST ROAD, NW3
Approximate Gross Internal Area 1225 sq ft / 113.8 sq m

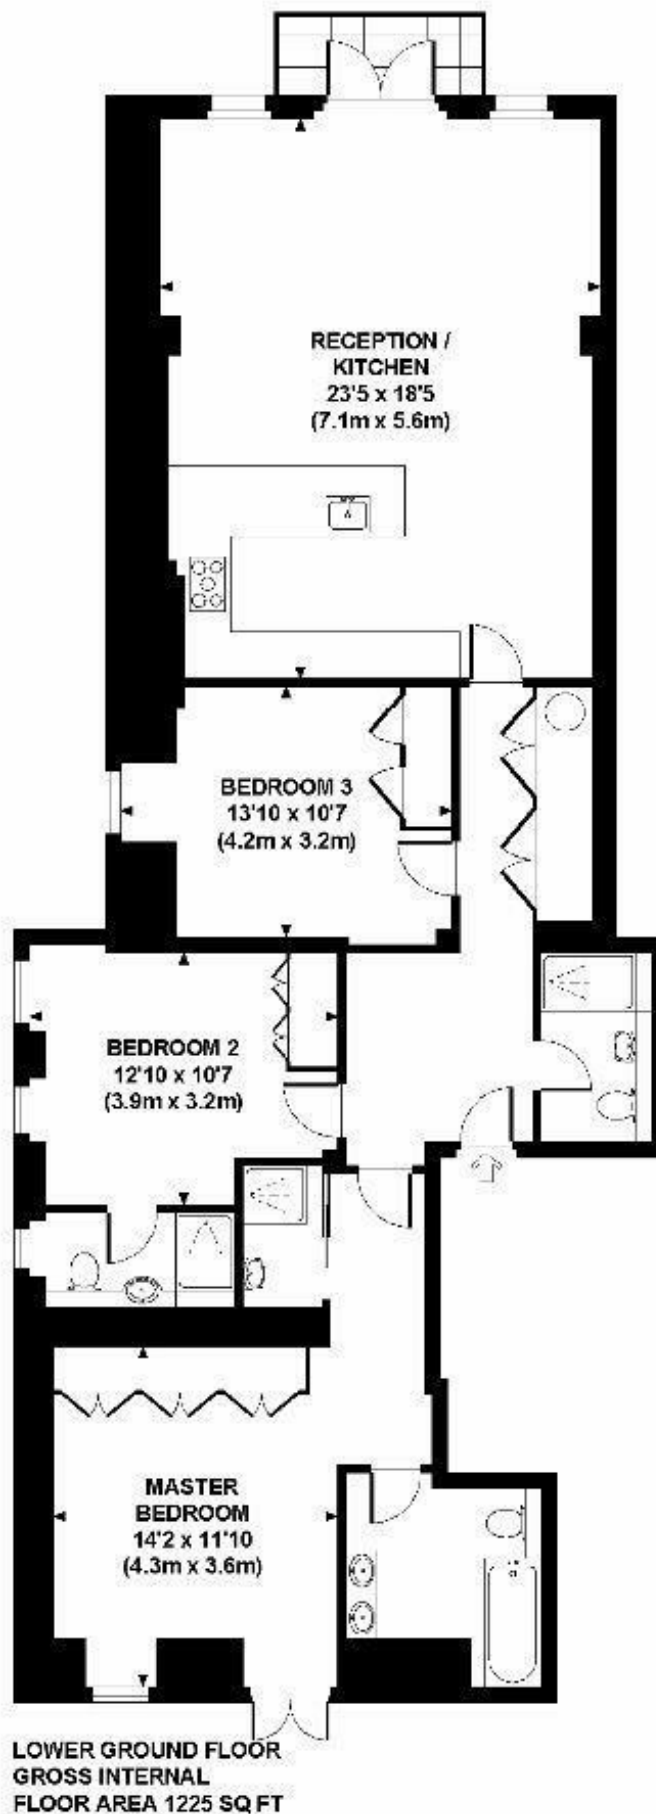

Although every attempt has been made to ensure accuracy, all measurements are approximate.
The floor plan's for illustrative purposes only and not to scale. Measured in accordance to RICS standards.
DE-PHOTOGRAPHY.NET