




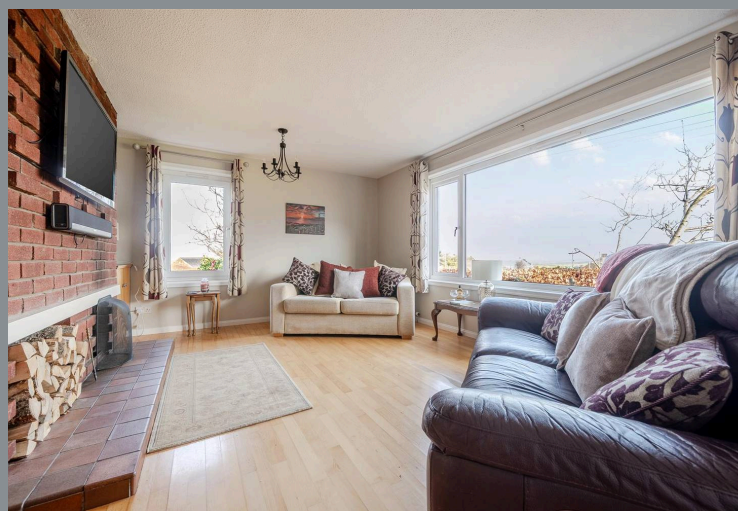


The Garth, Crosby

£235,000 Freehold

NO ONWARD CHAIN — enjoy open views across the play park with glimpses stretching towards the sea and Solway Firth, this impressive two-bedroom bungalow offers far more than you'd expect. Generous...



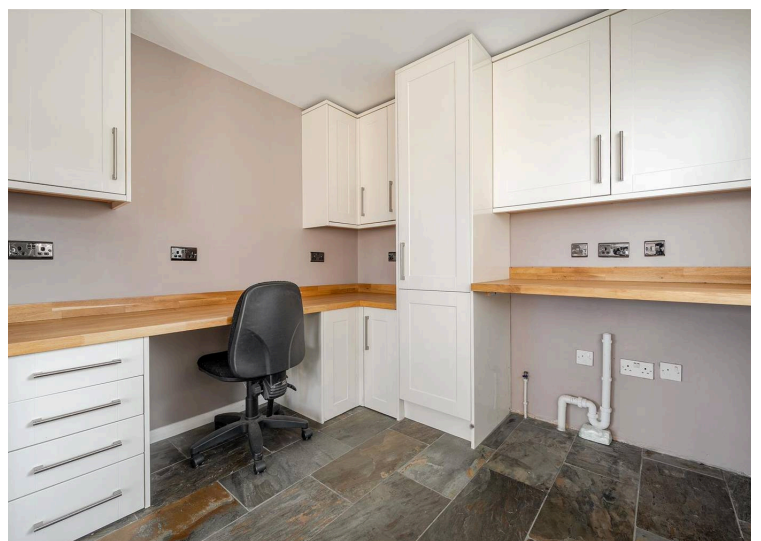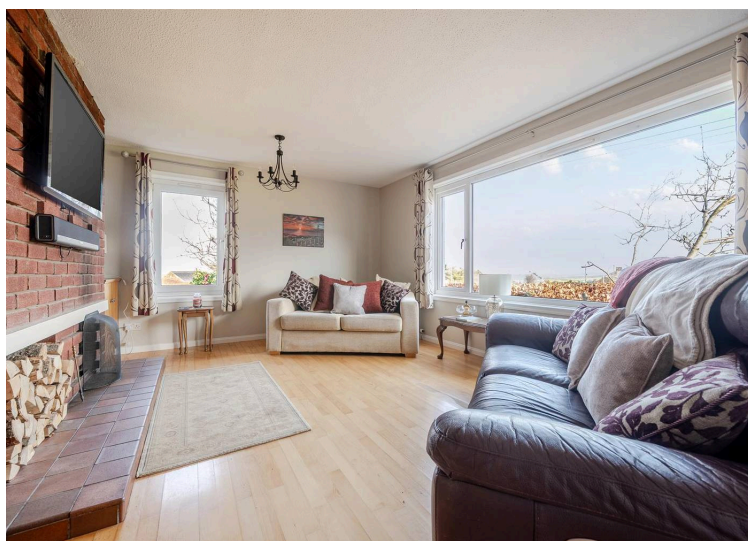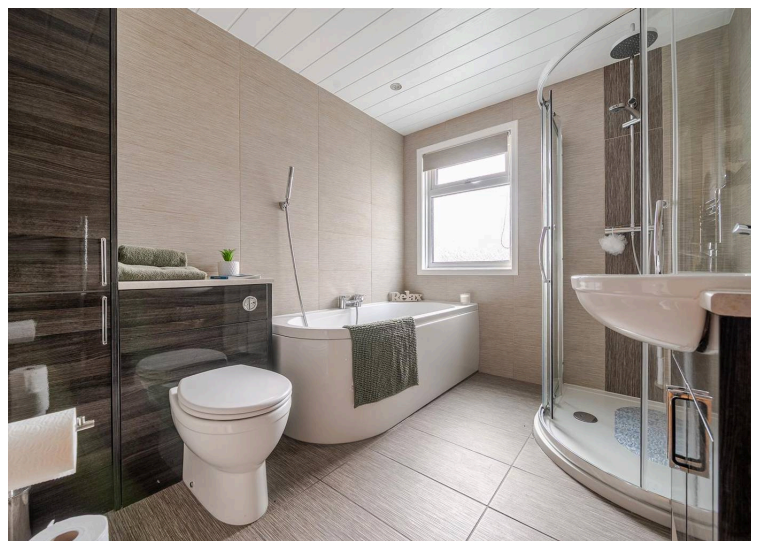



NO ONWARD CHAIN — enjoy open views across the play park with glimpses stretching towards the sea and Solway Firth, this impressive two-bedroom bungalow offers far more than you'd expect. Generously proportioned and thoughtfully designed, it makes superb use of space throughout. The modern kitchen and bathroom are already in place, meaning the hard work is done, while still offering scope for personal touches. The bright, airy lounge enjoys fabulous views through large windows, flooding the space with natural light. The kitchen cleverly combines cooking, dining, workspace and utility areas in one practical layout. Outside, there are manageable gardens, ample under-house and loft storage, off-road parking, and a useful shed. A perfect blend of comfort, practicality and outlook — ready to move straight into and enjoy.

Council Tax band: C


Tenure: Freehold



The Garth, Crosby, Maryport, CA15

Approximate Area = 1264 sq ft / 117.4 sq m

For identification only - Not to scale

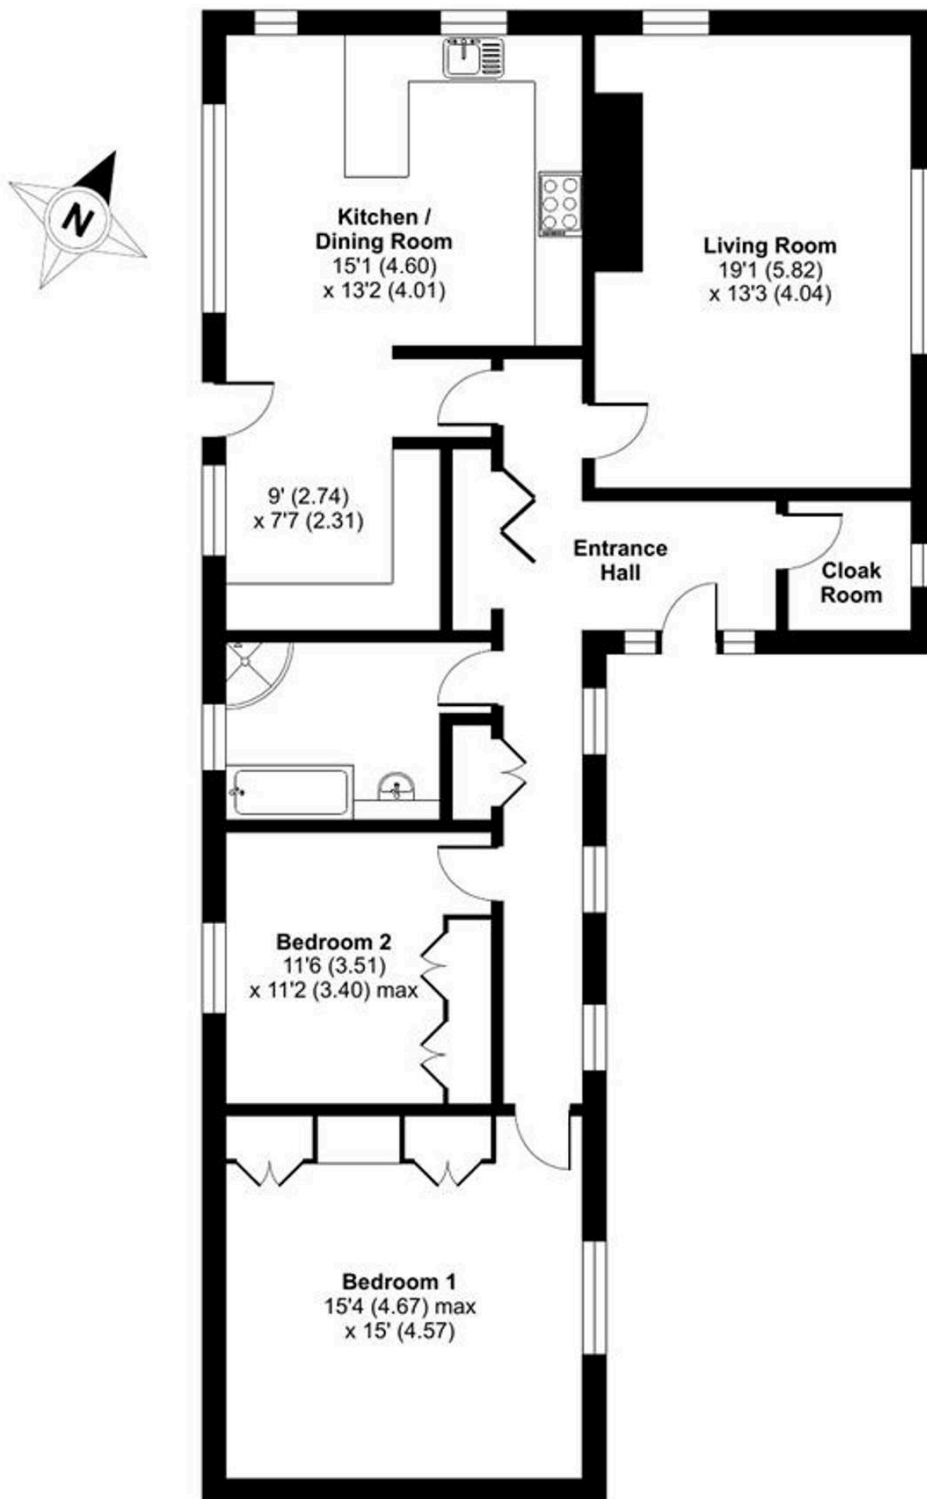

GROUND FLOOR



Floor plan produced in accordance with RICS Property Measurement 2nd Edition, Incorporating International Property Measurement Standards (IPMS2 Residential). © nichecom 2026. Produced for Grisdale. REF: 1422335

You can include any text here. The text can be modified upon generating your brochure.

THINGS YOU NEED TO KNOW

Gas central heating Double glazing

ENTRANCE

The property is accessed via steps up to a uPVC front door with clear glazing to the centre and the sides.

Leads into:

INNER HALLWAY

With wood effect vinyl floor covering, access into the loft and 2 shelved cupboards. 3 windows to the side.

LOUNGE

Dimensions: 5.82 x 4.04 (19'1" x 13'3"). A bright room with lots of natural light - large picture window overlooking the play park to the countryside and the Solway Firth in the distance. Smaller window with a view of the sea. Natural wood floor boards, brick built fireplace with open fire, tiled hearth and log store with provision for wall mounted television with additional shelving and cupboards to the side.

FAMILY ROOM

A particularly spacious room incorporating kitchen, dining space, study and utility area:

DINING KITCHEN

Dimensions: 4.60 x 4.01 (15'1" x 13'1"). Fitted with a comprehensive range of base and wall units in cream with wood effect worktop over with matching upstand. Includes space for fridge/freezer, integrated dishwasher, 1 1/2 bowl stainless steel sink with mixer tap. Space for double range style oven with black glass splash back and modern extractor fan over. 2 windows overlooking the front, 2 large windows to the rear. Ample space for a dining table. Velux roof light and spotlighting.

STUDY/UTILITY

Dimensions: 2.74 x 2.31 (8'11" x 7'6"). Fitted with a range of units to match those in the kitchen area and with low-level worktop, ideal for working from. Plumbing for washing machine. UPVC door and window to the rear.

BEDROOM 1

Dimensions: 4.67 x 4.57 (15'3" x 14'11"). A particularly spacious double bedroom with an aspect over the garden. 2 built-in double cupboards with dressing table.

BEDROOM 2

Dimensions: 3.51 x 3.40 (11'6" x 11'1"). Double room to the rear with 2 double cupboards.

BATHROOM

Fitted with a 4-piece suite comprising wash basin in vanity unit with mixer tap and wall-mounted mirror and cupboard above. Shower enclosure with curved screen

STORE ROOM

There is a useful storage area underneath the property with low head height.

PARKING

Steps from the far side of the property lead up to the driveway where there is parking for at least four cars and a large shed.

OUTLOOK

From the front of the property there is a fabulous outlook over rooftops to the countryside in the distance, the Solway Firth and the Scottish Fells.

DIRECTIONS

W3W - ///lavender.qualify.bookcases In the centre of the village is the playpark - at the southern end take the turn to Green Close which runs parallel with the park. Before the road bears right continue up the small road and the property is immediately on the right hand side.

COUNCIL TAX

We have been advised by Cumberland Council (0303 123 1702) that this property is placed in Tax Band C.

VIEWING ARRANGEMENTS

To view this property, please contact us on 01900 829977

NOTES TO BROCHURE




Please note that all measurements have been taken using a laser tape measure which may be subject to a small margin of error. None of the appliances, heating system or fittings included within the sale have been tested or can be assumed to be in full working order. Purchasers are strongly advised to satisfy themselves by way of survey and their own enquiries. The brochure does not constitute a contract, part of a contract or warranty.

THE CONSUMER PROTECTION REGULATIONS 2008

Please contact us before viewing the property. If there is any point of particular importance to you we will be pleased to provide additional information or to make further enquiries. We will also confirm that the property remains available. This is particularly important if you are contemplating travelling some distance to view the property.

MOVING WITH GRISDALES

Moving is an exciting time but only if everything proceeds smoothly. Whether you are selling, letting, buying or renting, we understand that moving home can be a very stressful and daunting prospect. That's why, at Grisdales, we work together as a team, giving dedicated support and advice every step of the way to help your move run

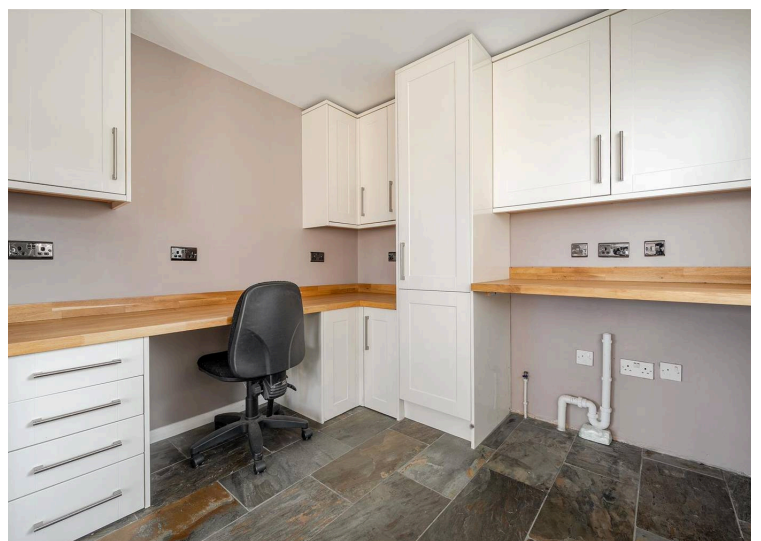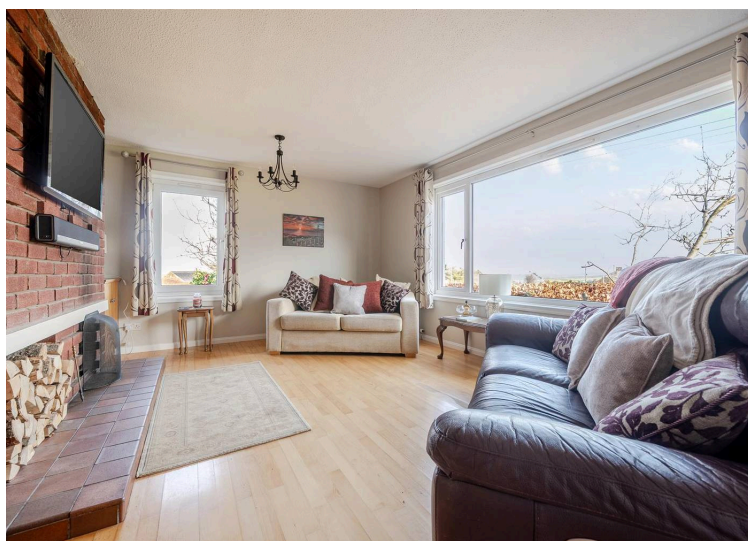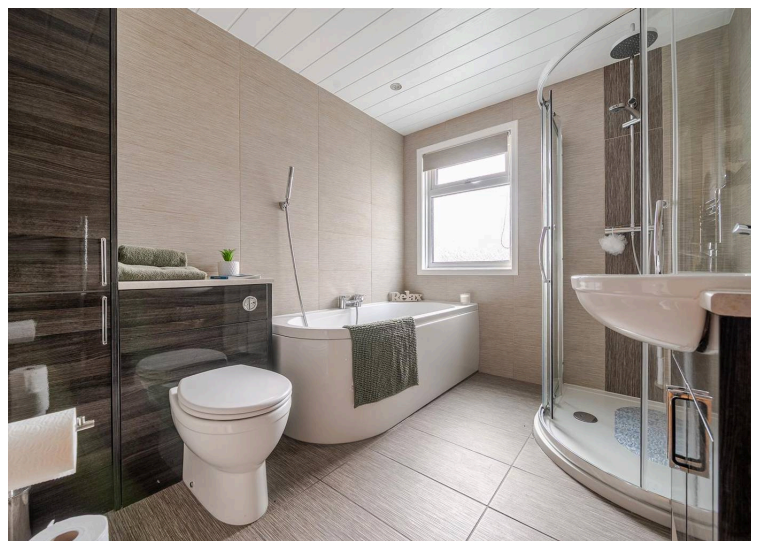





Grisdales Estate Agents

18 South Street, Cockermouth - CA13 9RT

01900829977 • cockermouth@grisdales.co.uk • www.grisdales.co.uk

