

295 Jockey Road, Boldmere,
Sutton Coldfield, B73 5XE

Offers in the Region Of
£285,000



- Spacious End Terrace Home
- Three Bedrooms
- Kitchen

- EPC Rating: E
- Two Reception Rooms
- Downstairs Bathroom with WC and Additional First Floor WC.

A THREE BEDROOM end-terrace home with TWO TOILETS in a desirable location near Boldmore shopping centre. Viewings VITAL to appreciate the spacious accommodation and location on offer.

Benefiting from uPVC double glazing and combi gas central heating, this ideal first time purchase or family home comprises; fore court/driveway, porch, two reception rooms, kitchen, inner lobby, downstairs bathroom with WC, three bedrooms, first floor WC and a rear garden. Offered with NO UPWARD CHAIN.

Property Tenure
Freehold

Council Tax Band
C

EPC Rating
E

Location
The property is situated along Jockey Road (A453), a convenient and well regarded location within the Boldmere area of The Royal Town of Sutton Coldfield, approximately:

- 200 metres from Boldmere shopping district.
- 950 metres from Sutton Park. -0.6 miles from Wylde Green Train Station.
- 1.1 miles from Sutton Coldfield Town Centre.
- 5.5 miles from Birmingham City Centre.

Description
A traditional two storey end-terrace home of traditional brick construction, with a pitched tile roof.

The property is broadly in a well-presented condition.

Benefiting from uPVC double glazed windows and combi gas central heating system with an 'Alpha' boiler.


Accommodation
Please refer to the floor plan for room measurements.

Ground Floor
Porch, front reception room, dual aspect rear reception room, kitchen, inner lobby, bathroom with WC.

First Floor
Stairs and landing with window, bedroom one, bedroom two, dual aspect bedroom three, WC.

Outside
Front - Fore court/driveway.
Rear - Garden.

Availability
The property is offered with vacant possession and no upward chain.

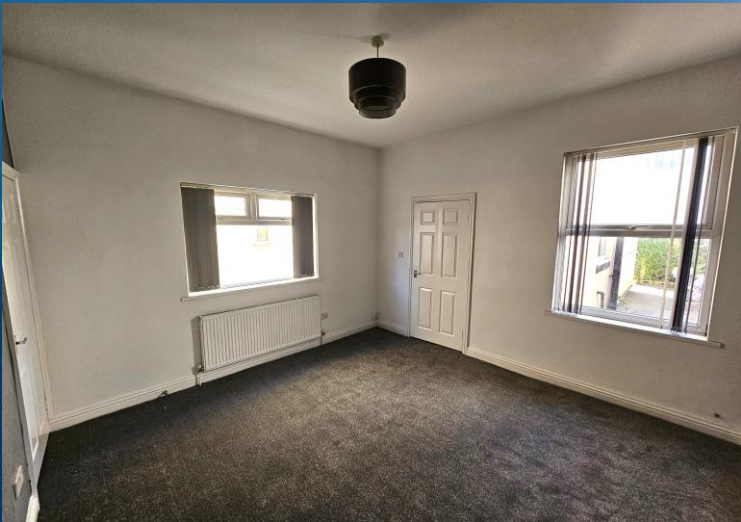

Fixtures and Fittings: All fixtures and fittings mentioned in these particulars of sale are included in the asking price. All others are specifically excluded, but some items may be available by separate negotiation.

Need a solution with a property matter? Cottons can assist;

Residential Sales 0121 247 4747
sales@cottons.co.uk

Auctions 0121 247 2233
auctions@cottons.co.uk

Property Management 0121 247 2030
property@cottons.co.uk

Landlords Property Insurance 0121 247 2030
insurance@cottons.co.uk

Residential Lettings 0121 247 2299
lettings@cottons.co.uk

Commercial Sales & Lettings 0121 247 4747
commercial@cottons.co.uk

Energy Performance Certificates 0121 247 2299
epc@cottons.co.uk

RICS Valuation Surveys 0121 247 4747
sales@cottons.co.uk

Cottons

CHARTERED SURVEYORS




Cottons Chartered Surveyors give notice that (i) the particulars are set out as a general outline copy for the guidance of intending purchasers or lessees, and do not constitute part of an offer or contract; (ii) all descriptions, dimensions, references to condition and necessary permission for use and occupation, and other details are given without responsibility and any intending purchasers or tenants should not rely on them as statements or representations of fact but must satisfy themselves by inspection or otherwise as to the correctness of each of them; (iii) no persons in the employment of Cottons Chartered Surveyors has any authority to make or give any representation or warranty whatever in relation to this property.

Cottons Chartered Surveyors have not tested any apparatus, equipment, fixtures and fittings or services and so cannot verify that they are in working order or fit for the purpose. A Buyer is advised to obtain verification from their Solicitor or Surveyor. References to the Tenure of a Property are based on information supplied by the Seller. The Agent has not had sight of the title documents. A Buyer is advised to obtain verification from their Solicitor. You are advised to check the availability of this property before travelling any distance to view. We have taken every precaution to ensure that these details are accurate and not misleading. If there is any point which is of particular importance to you, please contact us and we will provide any information you require. This is advisable, particularly if you intend to travel some distance to view the property. The mention of any appliances and services within these details does not imply that they are in full and efficient working order. These particulars are in draft form awaiting Vendors confirmation of their accuracy. These details must therefore be taken as a guide only and approved details should be requested from the agents.

295 Jockey Road

Approximate Gross Internal Area = 89.8 sq m / 967 sq ft

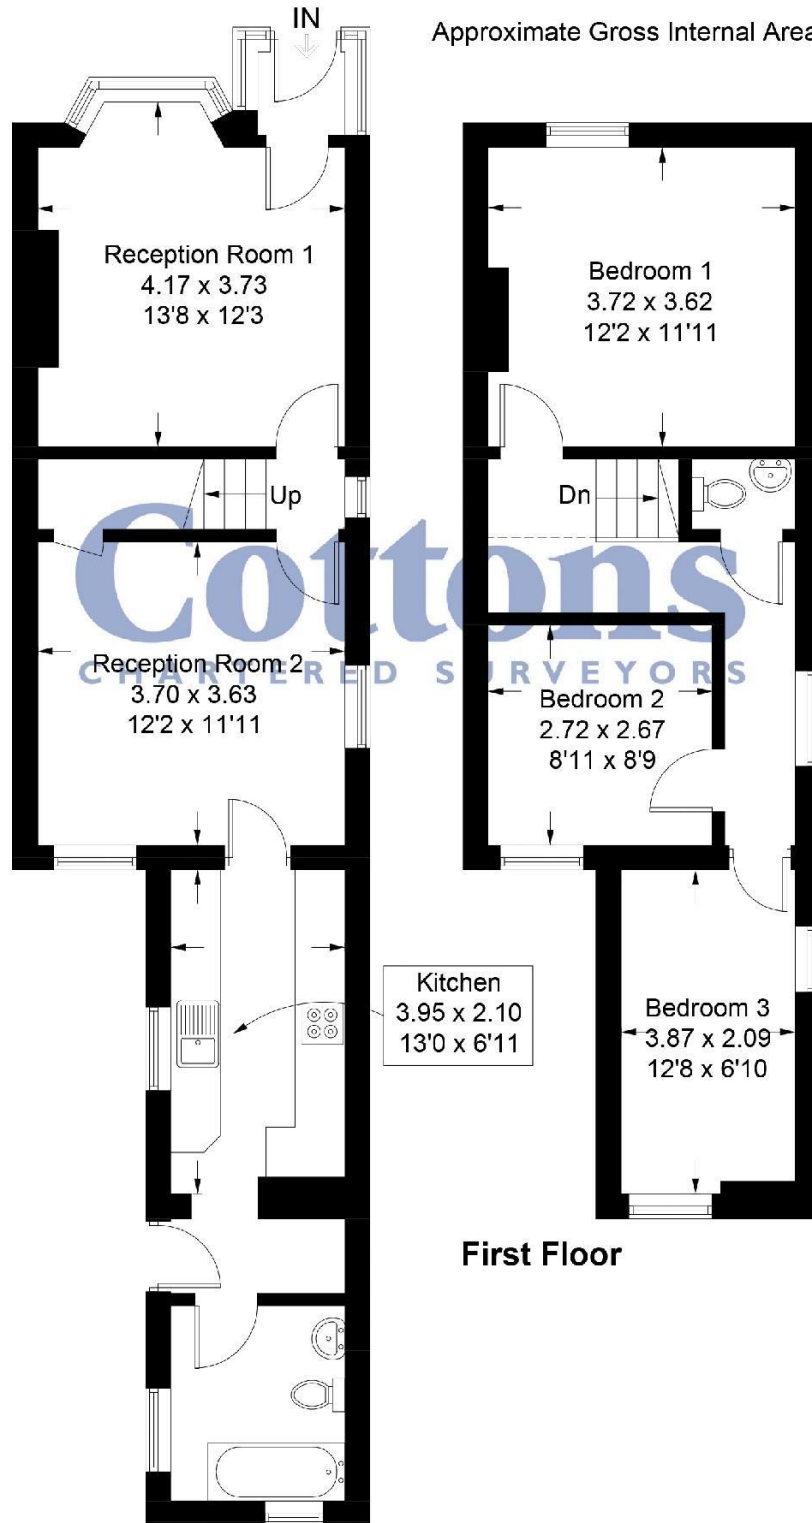

Ground Floor

First Floor

Illustration for identification purposes only, measurements are approximate, not to scale. Fourlabs.co © (ID1318087)

Cottons
CHARTERED SURVEYORS

0121 247 4747

359 - 361 Hagley Road, Edgbaston, Birmingham, West Midlands, B17 8DL

This plan is for illustration purposes only and may not be to scale or representative of the property.



RICS



nava | propertymark

PROTECTED

arla | propertymark

PROTECTED

naea | propertymark

PROTECTED



The Property Ombudsman