



9 Jarvis Avenue, Nottingham – NG3 7BJ

Guide Price **£280,000**

DavidJames
the estate agent



9 Jarvis Avenue

Nottingham

Ideal for those seeking single-level living, this impressive 2 bed detached bungalow has benefitted from a superb rear extension to provide a wonderful open-plan kitchen which must be viewed!

Council Tax band: C

Tenure: Freehold

EPC Energy Efficiency Rating: C


EPC Environmental Impact Rating:

- Well-presented detached bungalow
- Extended to provide spacious, attractive and versatile accommodation
- Ideal for those seeking the benefits of single-storey living
- Cosy lounge featuring a charming wood-burning stove and bay window
- Stunning open-plan living kitchen with vaulted ceiling and skylights, central island and integrated appliances
- Useful utility room and adjoining WC adding everyday practicality
- Two versatile bedrooms (including an attractive main bedroom with a feature bay window)
- Modern fitted bathroom with a three-piece suite and twin-head overbath shower
- Generous rear garden with lawn, raised paved seating area and established planting
- Gated driveway providing convenient off-street parking







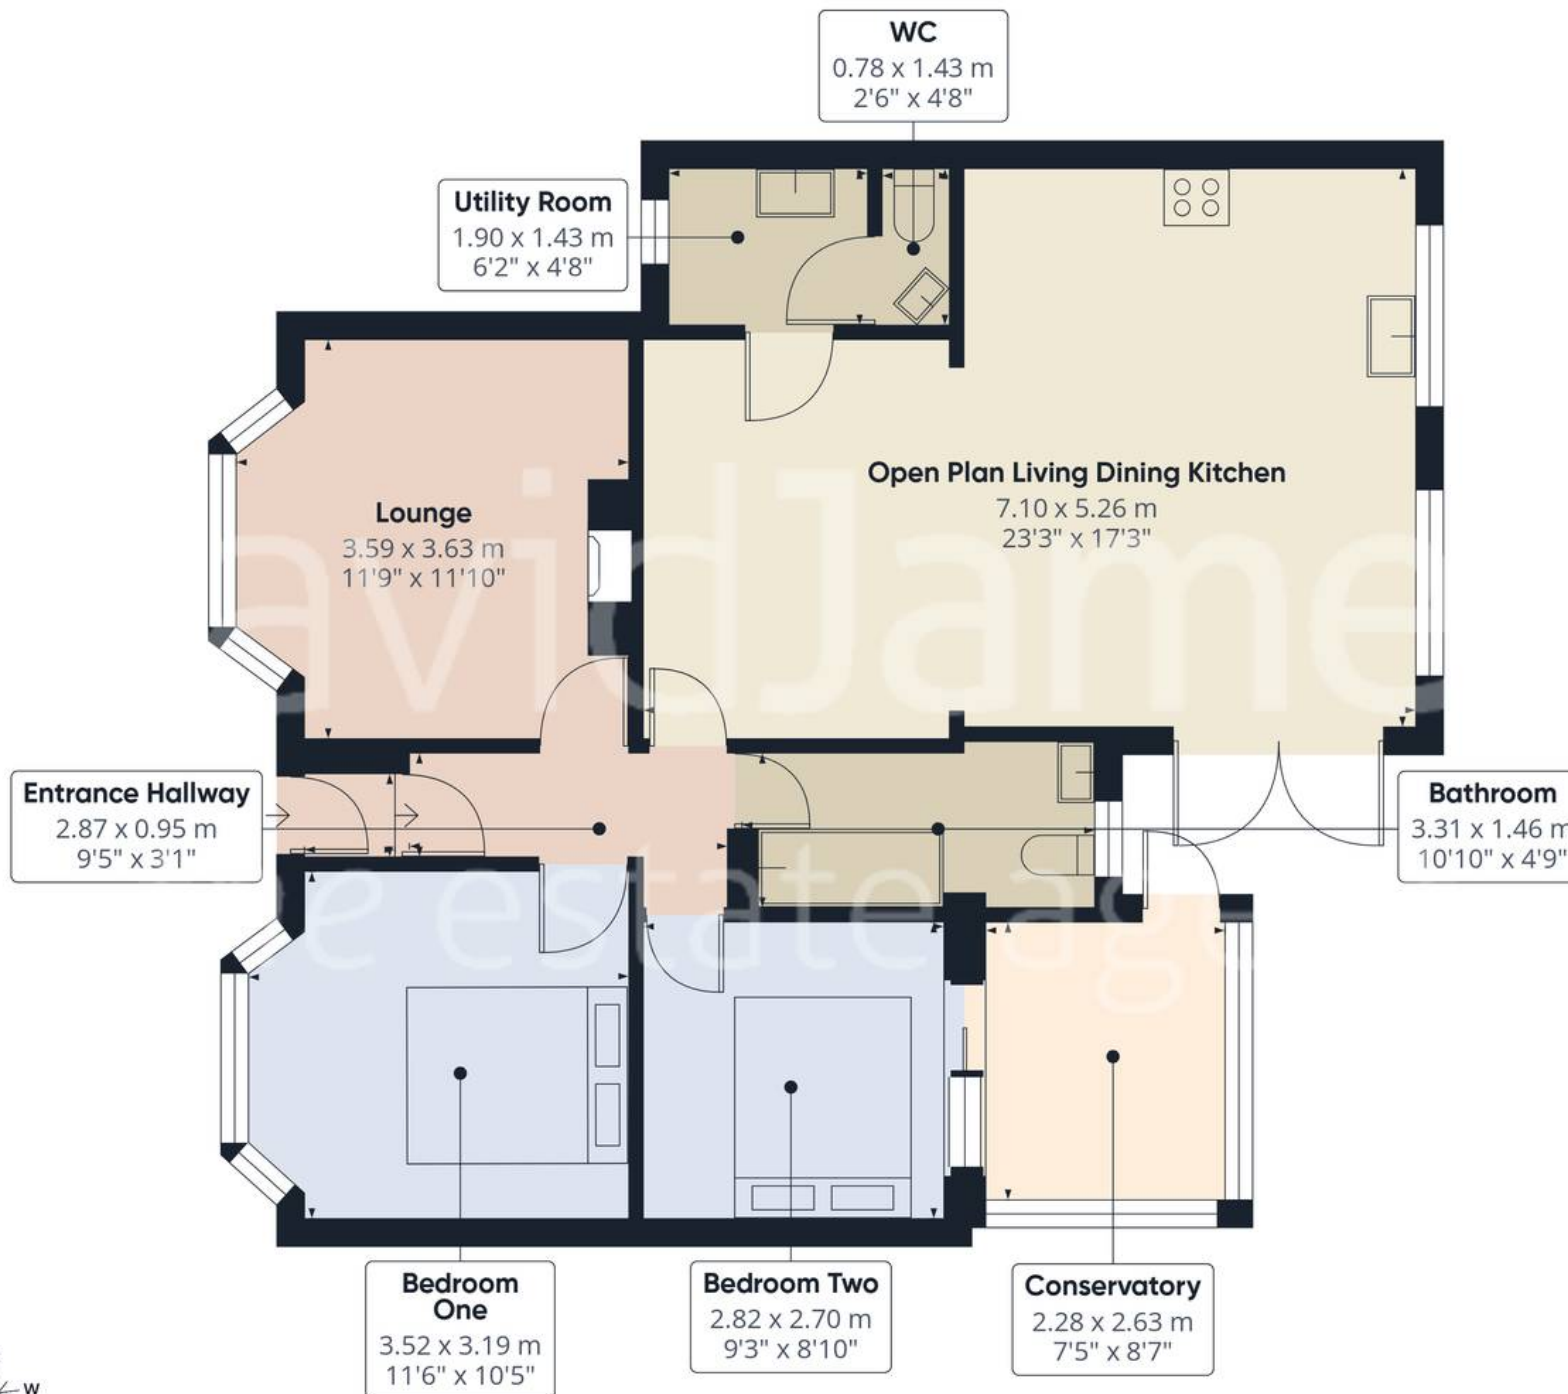

Approximate total area⁽¹⁾

81.8 m²

881 ft²

(1) Excluding balconies and terraces

Calculations reference the RICS IPMS 3C standard. Measurements are approximate and not to scale. This floor plan is intended for illustration only.

GIRAFFE360



David James Estate Agents

376 Carlton Hill, Carlton - NG4 1JA

0115 987 8957 • carlton@david-james.com • www.david-james.com

These particulars are produced in good faith and are set out as a general guide only. Measurements are approximate and floor plans are for illustrative purposes only. Services have not been tested. We have established professional relationships with third-party suppliers for the provision of services to Clients, details of which can be found on the property listing page on our website.