



Farnham Road, Guildford, GU2

£1,500 pcm

Deposit: £1,730.76

Date First Available: 06/10/2026

Furnishing: Furnished

A beautifully presented one bedroom flat set on the first floor of a converted Victorian building just moments from the mainline railway station and the High Street. The flat offers a bright, open plan kitchen/living room, a generous double bedroom, and a bathroom with a bath tub and shower over, along with access to a communal garden.

Guildford station is a short walk away, with fast trains to London Waterloo in as little as around 34 minutes, plus regular services to Portsmouth, Reading and Gatwick Airport.

The High Street is equally close, with its mix of independent shops, cafes, bars and restaurants, along with Guildford Castle, the Yvonne Arnaud Theatre and the River Wey all nearby. The University of Surrey is a short distance away, and the property benefits from easy access to the A3 and A31 for those needing to drive.

Some rooms have been virtually staged to show potential use of space. Some furniture and decor are for illustrative purposes only.



Deposit: £1,730.76

Date First Available: 06/10/2026

Furnishing: Furnished

A beautifully presented one bedroom flat set on the first floor of a converted Victorian building just moments from the mainline railway station and the High Street. The flat offers a bright, open plan kitchen/living room, a generous double bedroom, and a bathroom with a bath tub and shower over, along with access to a communal garden.

Guildford station is a short walk away, with fast trains to London Waterloo in as little as around 34 minutes, plus regular services to Portsmouth, Reading and Gatwick Airport.

The High Street is equally close, with its mix of independent shops, cafes, bars and restaurants, along with Guildford Castle, the Yvonne Arnaud Theatre and the River Wey all nearby. The University of Surrey is a short distance away, and the property benefits from easy access to the A3 and A31 for those needing to drive.

Some rooms have been virtually staged to show potential use of space. Some furniture and decor are for illustrative purposes only.



Farnham Road, Guildford, GU2

Approximate Gross Internal Area = 38.0 sq m / 409 sq ft

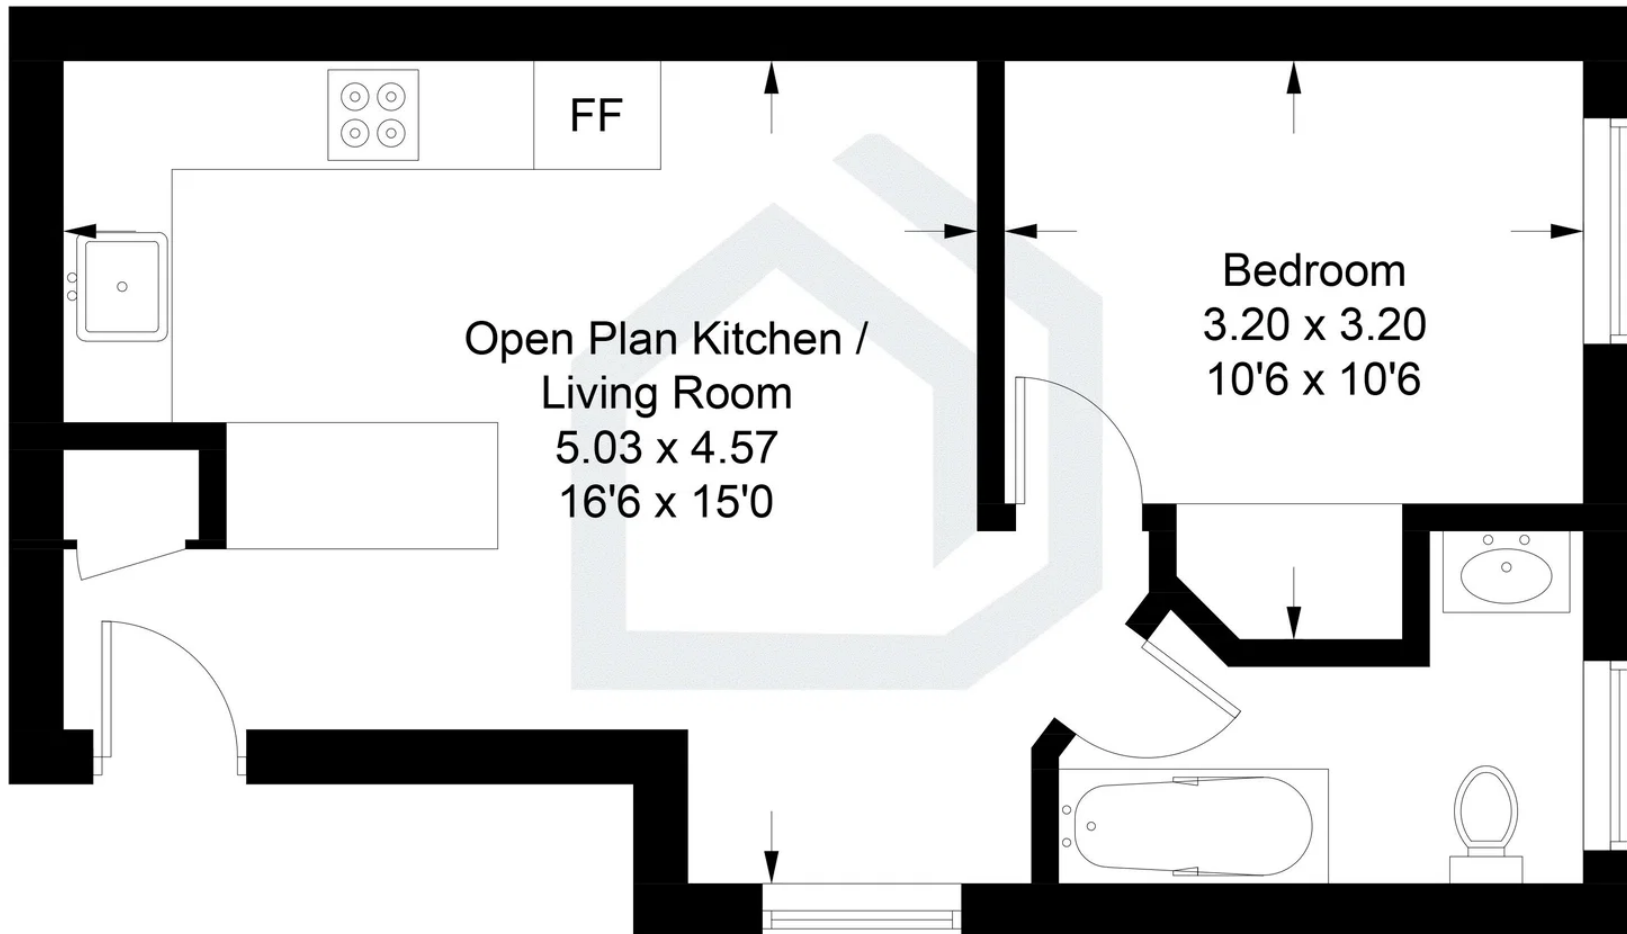


Illustration for identification purposes only, measurements are approximate,
not to scale. Fourlabs.co © (ID1329871)

Pacey Wingent Dickson Property Partnership Limited

197 Lower Road Great Bookham Leatherhead KT23 4DG

01372 456 804

info@pwdproperty.co.uk
<https://pwdproperty.co.uk/>