

# The Drive

Ickenham • Middlesex • UB10 8AG

Guide Price: £2,000,000



coopers  
est 1986

# The Drive

Ickenham • Middlesex • UB10 8AG

Situated on The Drive, one of Ickenham's most prestigious roads, this five-bedroom detached home offers spacious and flexible accommodation in a prime setting. The property is approached via a large private driveway providing ample off-street parking. Internally, well-proportioned living and bedroom spaces are arranged to suit modern family life, offering versatility for entertaining, home working or multi-generational living. To the rear, the house benefits from a generous private garden with amazing views, and also providing an excellent outdoor space in a sought-after location. Conveniently located close to Ickenham Village, highly regarded schools and transport links, this is a rare opportunity to acquire a substantial detached home on one of the area's most desirable addresses.

Detached residence

Five bedrooms

Three ensuites

Private road

Large garden

Prestigious location

No chain


Ample off street parking

Close proximity to sought after schools

Easy access to A40/M40/M25

These particulars are intended as a guide and must not be relied upon as statements of fact. Your attention is drawn to the Important Notice on the last page.



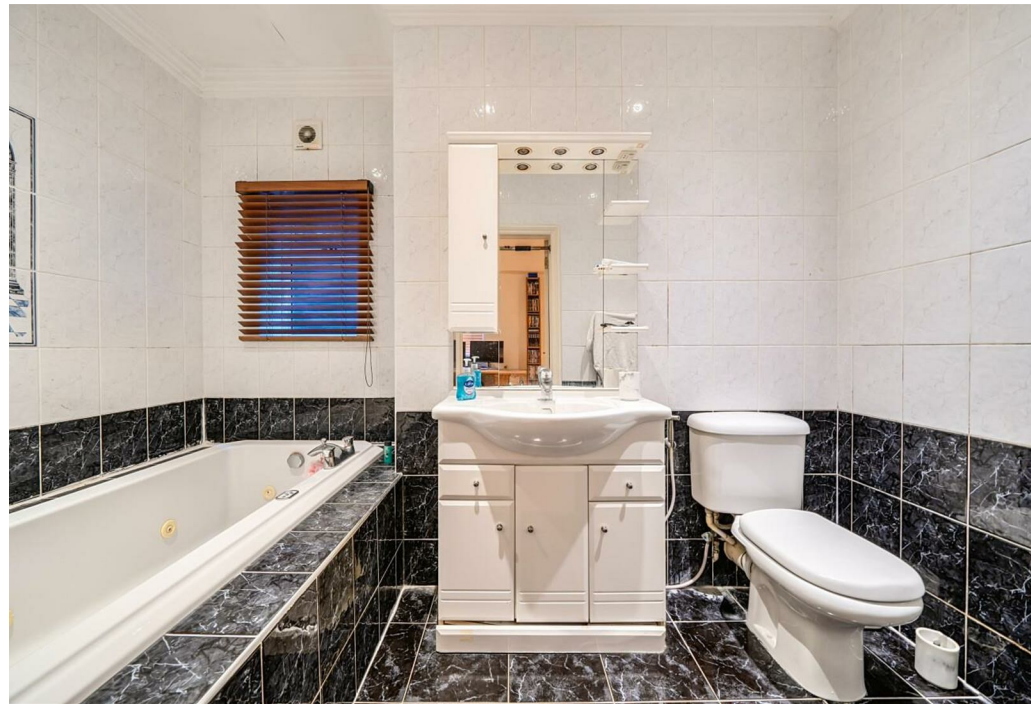



# The Drive, Ickenham, Uxbridge, UB10

Approximate Area = 3663 sq ft / 340.3 sq m

Garage = 253 sq ft / 23.5 sq m

Total = 3916 sq ft / 363.8 sq m

For identification only - Not to scale

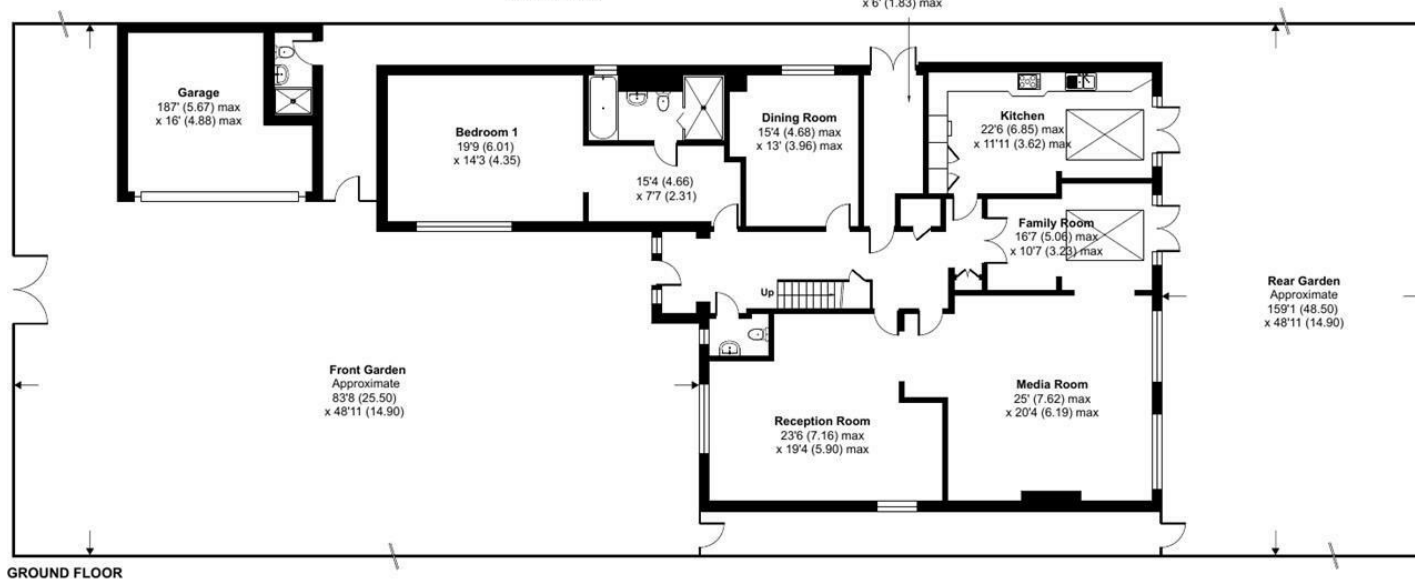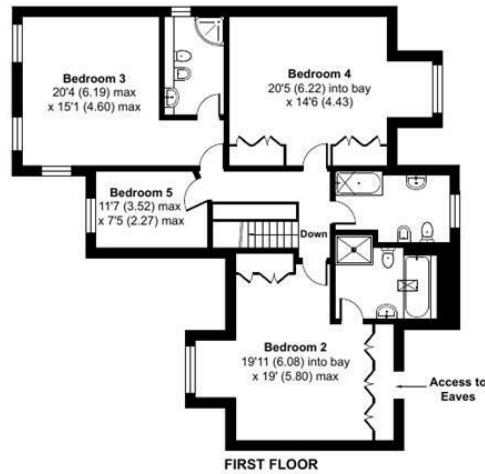


Floor plan produced in accordance with RICS Property Measurement 2nd Edition, Incorporating International Property Measurement Standards (IPMS2 Residential). © nchecom 2026. Produced for Coopers. REF: 1402411

**coopers**  
est 1986

**coopers**  
est 1986

27-29 Swakeleys Road, Ickenham,  
Middlesex, UB10 8DF  
ickenham@coopersresidential.co.uk

CoopersResidential.co.uk

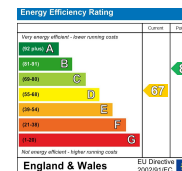

Important Notice: These particulars, whilst believed to be accurate are set out as a general outline only for guidance and do not constitute any part of an offer or contract. Intending purchasers should not rely on them as statements or representation of fact, but must satisfy themselves by inspection or otherwise has the authority to make or give any representation or warranty in respect of the property.