



Hampstead Hill Gardens

Hampstead, NW3

Guide Price £2,000,000

Set within a handsome detached period house on one of Hampstead's most sought-after turnings, this beautifully presented three-bedroom garden flat offers an exceptional living experience.

This outstanding property blends charming period features with modern amenities and direct access from the kitchen and dining area to a private terrace, perfect for a morning coffee or outdoor dining, this in turn leads directly onto a meticulously maintained and tranquil communal garden.

Offering excellent proportions throughout, including a bright reception room with high ceilings, a well-appointed kitchen with Fisher & Paykel fridge freezer, principal bedroom suite with en-suite bathroom with a large roll top bath and separate shower, built in wardrobes and a dressing area. This is a rare opportunity to live in one of Hampstead's premier locations, between Hampstead Village and Hampstead Heath. The property is offered for sale chain free and with a share of the Freehold.

Hampstead Hill Gardens is renowned as one of the most desirable addresses in Hampstead and is located just off Rosslyn Hill and 0.4 miles from Belsize Park Underground (Northern Line). Joint sole agent.

CHESTERTONS



Hampstead Hill Gardens

Hampstead, NW3

- Outstanding garden flat offered chain free
- Set within a detached period house
- Three bedrooms
- Excellent storage
- Chesney's remote operated fireplace
- Fisher & Paykel fridge freezer
- Private terrace
- Communal garden (side and rear)
- Separate "trades" entrance
- Share of freehold
- Premier Hampstead address
- 0.4 miles to the Northern Line




Tenure: Share of Freehold and a lease with 997 years remaining

Service Charge: £10,000 per annum

Ground Rent: £0

Local Authority: Camden

Council Tax Band: G

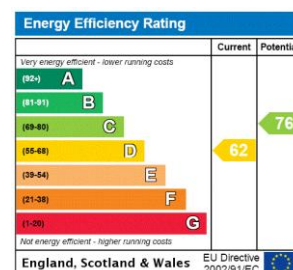

Chestertons Hampstead Sales

55-56 Hampstead High Street

Hampstead


NW3 1QH

hampstead@chestertons.co.uk

020 7794 3311

chestertons.co.uk

Hampstead Hill Gardens,
Hampstead, NW3

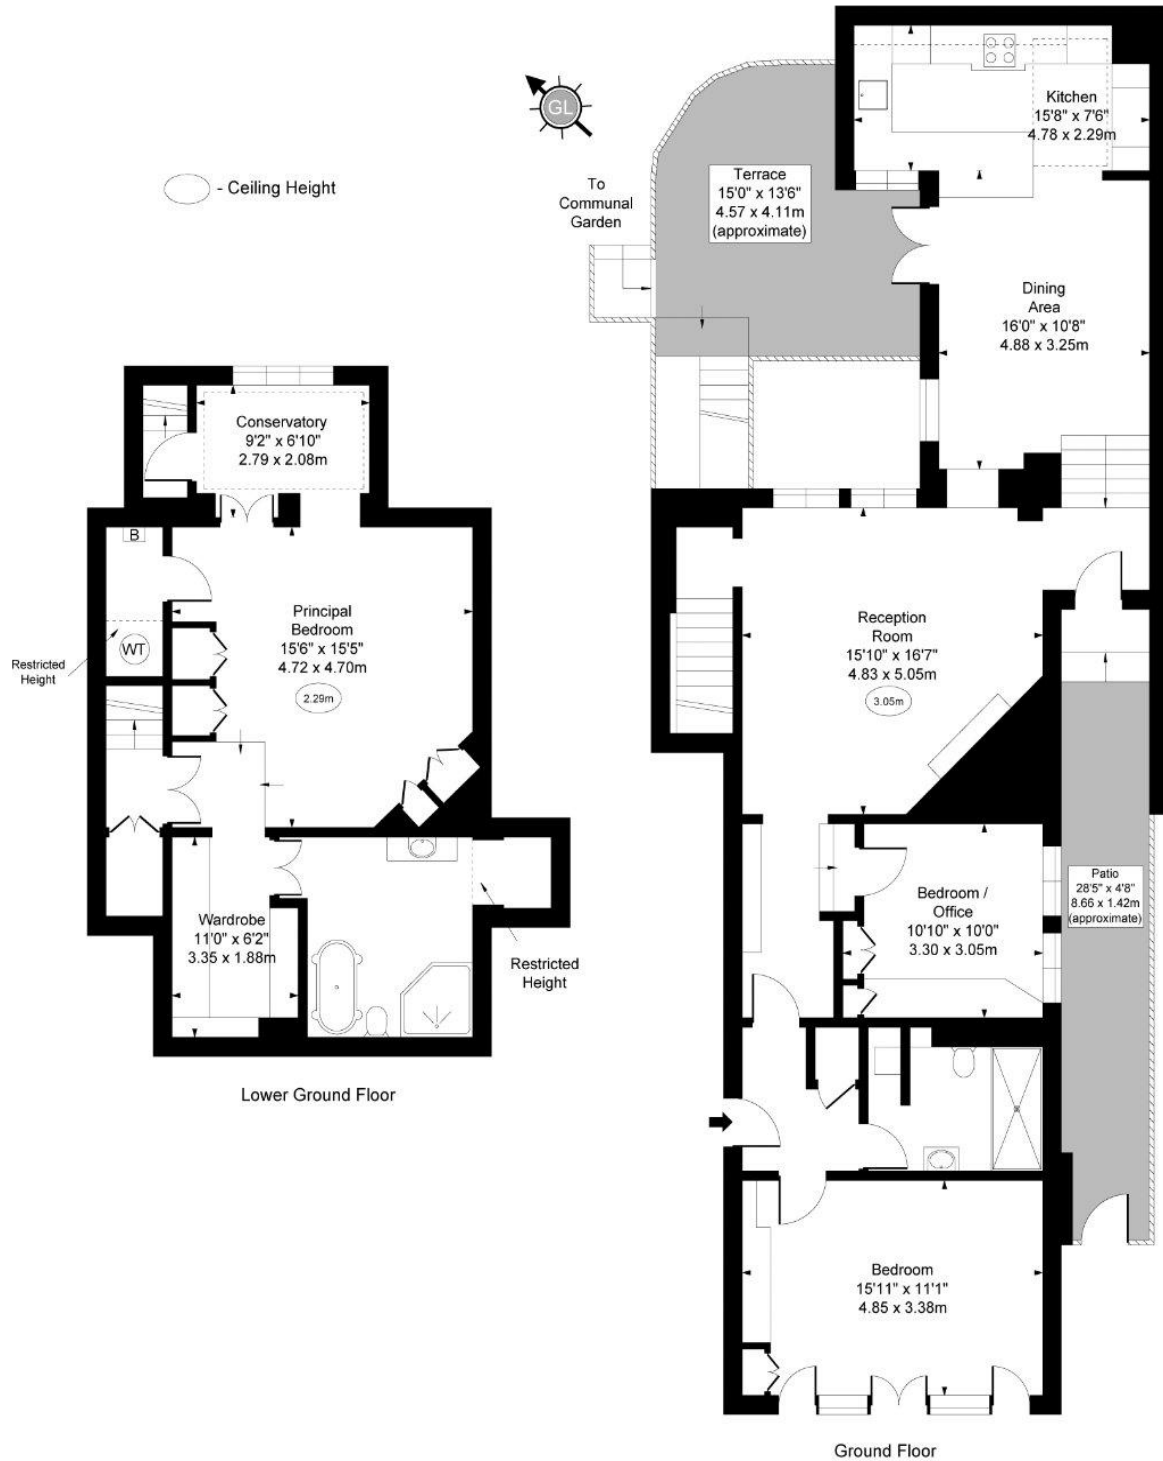

Approx Gross Internal Area 1693 Sq Ft - 157.28 Sq M
Approx. Floor Area Including Restricted Heights 1708 Sq Ft - 158.67 Sq M

For Illustration Purpose Only - Not To Scale
www.goldlens.co.uk
Ref. No. 027583KH

Chesterton UK Services Limited trading as Chestertons for themselves and for the vendor of this property whose agents they are, give notice that (i) these particulars do not constitute any part of an offer or contract, (ii) all statements contained within these particulars are made without responsibility on the part of Chestertons or the vendor, (iii) whilst made in good faith, none of the statements contained within these particulars are to be relied upon as a statement or representation of fact, (iv) any intending purchasers must satisfy themselves by inspection or otherwise as to the correctness of each of the statements contained within these particulars, (v) the vendor does not make or give either Chestertons or any person in their employment any authority to make or give representation or warranty whatsoever in relation to this property. Wide angle lenses may be used. ©Copyright Chestertons | Chesterton UK Services Limited | Registered Office 5th Floor, The Lantern, 75 Hampstead Road, London, NW1 2PL Registered Company Number 05334580.



This paper is
100% recyclable