



Streatley Road, NW6

Freehold - £1,250,000

A beautiful period house arranged as three self contained flats but sold on one Freehold title offering spacious and versatile accommodation across three floors. CASH BUYERS ONLY.

The property comprises five well-proportioned bedrooms, two generous reception rooms, three fitted kitchens and four bathrooms, providing bright and flexible accommodation throughout. Retaining a wealth of period charm, the house features high ceilings, large bay windows, original character features and well-proportioned rooms, creating a wonderful sense of space. Further benefits include a private rear garden, two roof terraces and a cellar, providing excellent outdoor space and additional storage.

Conveniently situated within easy reach of local amenities, cafés, restaurants and nearby parks, the property is ideally located for Brondesbury Station (Mildmay Line, Zone 2) and Queen's Park Station (Bakerloo Line and Lioness Line, Zone 2), providing excellent transport links into Central London and beyond.



020 7328 2828

enquiries@cameronsstiff.co.uk

cameronsstiff.co.uk







Streatley Road, London, NW6

Approximate Area = 2141 sq ft / 198.9 sq m

Limited Use Area(s) = 11 sq ft / 1 sq m


Total = 2152 sq ft / 199.9 sq m

For identification only - Not to scale

Denotes restricted head height

EPC: C

Ref: 19027486

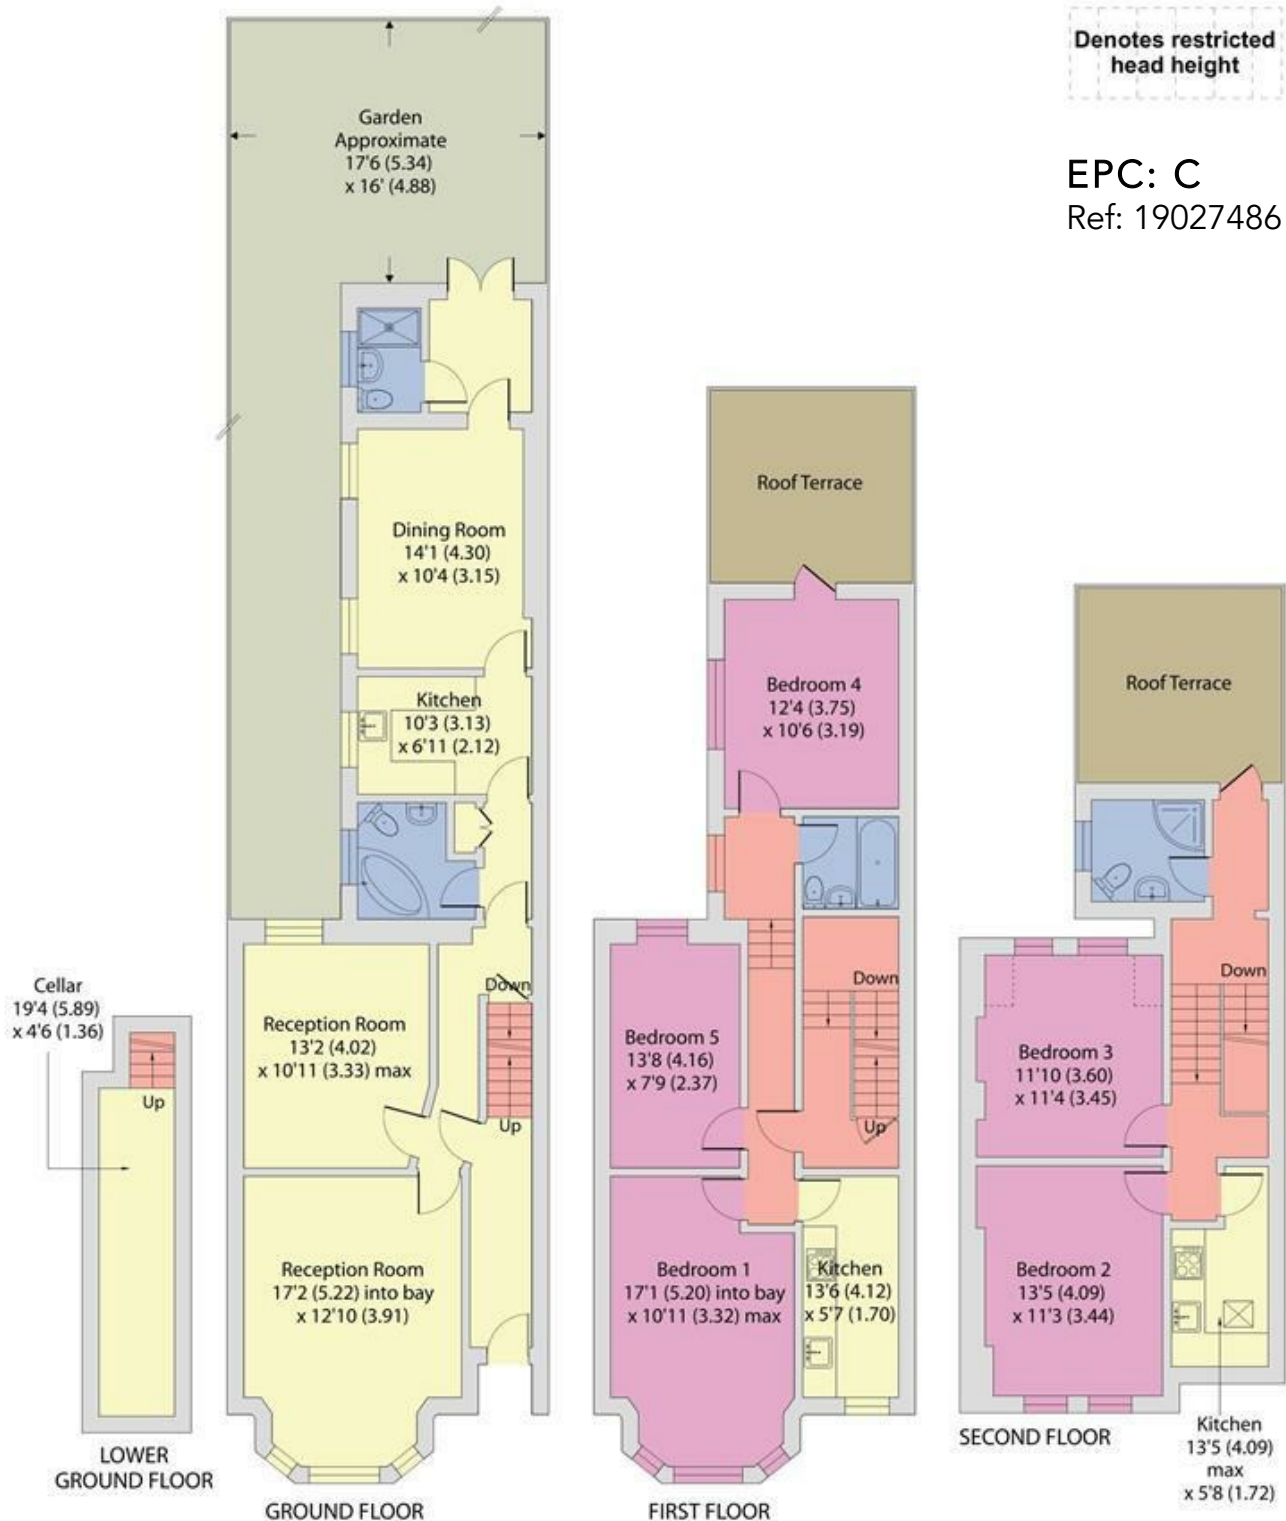

Floor plan produced in accordance with RICS Property Measurement 2nd Edition, Incorporating International Property Measurement Standards (IPMS2 Residential). © nichecom 2026. Produced for Camerons Stiff & Co. REF: 1482523

