

FLAT 2
CHURCH SQUARE MANSIONS
CHURCH SQUARE
HARROGATE, HG1 4SS



FLAT 2 | CHURCH SQUARE MANSIONS | CHURCH SQUARE | HARROGATE | HG1 4SS

A superb two-bedroom garden retirement apartment offering a well-planned layout and enjoying a delightful position on the famous Harrogate Stray. Forming part of this exclusive Strayside development in the heart of Harrogate, the apartment is ideally placed for convenient access to the town's excellent amenities, including shops, cafés, restaurants and transport links.

Hall | Living Room | Kitchen

Two Bedrooms | En-Suite Shower Room | Bathroom

Designated Parking Space | Private Terrace | Communal Courtyard Garden

Council Tax: D | Energy Rating: C | Tenure: Leasehold

£185,000






This well-presented apartment provides spacious and thoughtfully designed accommodation, ideal for modern living. The property benefits from double glazing, electric radiators, passenger lift access and a designated parking space in the underground car park. It also enjoys the use of the communal courtyard gardens and residents' lounge, located in the main building.

The well-equipped kitchen features ample storage and workspace, while the generous living area is bright and welcoming, with a door opening onto a private terrace. There are two well-proportioned bedrooms. The principal bedroom benefits from fitted wardrobes and its own en-suite shower room, while the second bedroom offers additional fitted storage. A well-appointed main bathroom completes the accommodation.

An internal viewing is strongly recommended to fully appreciate the size, layout and superb position of this excellent apartment.



Ground Floor

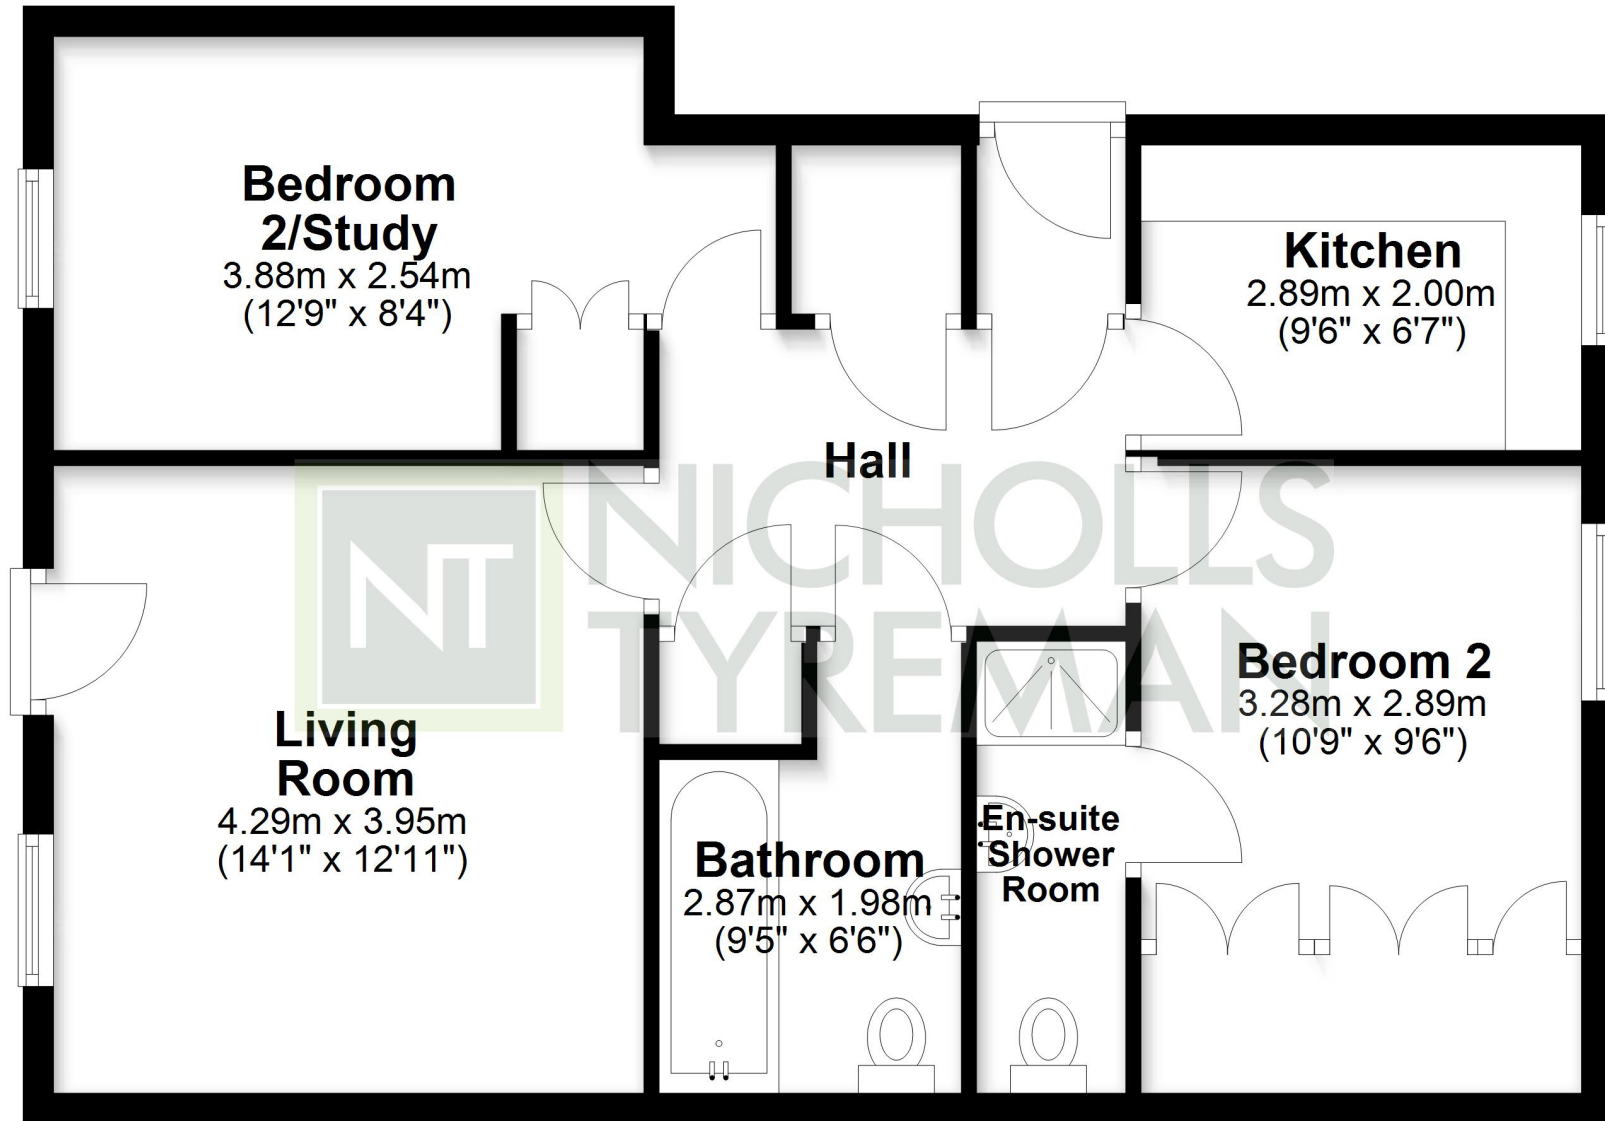

Total area: approx. 66.7 sq. metres (717.6 sq. feet)

This plan is for illustrative purposes only and is not to scale.
All measurements are approximate
Plan produced using PlanUp.



9 Albert Street, Harrogate
North Yorkshire HG1 1JX
Sales: 01423 503076 Lettings: 01423 530744

WWW.NICHOLLSTYREMAN.COM

These particulars are given as guidance only and are expressly excluded from any contract. They give no warranty as to the condition or description and any recipient must satisfy himself on all matters stated herein. The property is offered subject to contract and to its being unsold and unlet. Appointments for viewing and contract of all negotiations shall be through Nicholls Tyreman Estate Agent.