

FOR SALE



Pawsons Road, Croydon CR0

Offers in Excess of £255,000 Leasehold

 **2**

 **1**


samuel estates
YOUR PROPERTY • OUR BUSINESS

Property Description

A well-proportioned two-bedroom property located on Pawsons Road, Croydon CR0, offering excellent potential for buyers looking to add value. This home requires some refurbishment, making it an ideal opportunity for investors, first-time buyers, or those seeking a project to tailor to their own taste.

The property features a spacious reception room with good natural light, a separate kitchen, two bedrooms and a garage. A family bathroom with shower over the bath and additional storage space complete the internal layout.

Externally, the property benefits from a garden, perfect for outdoor relaxation or further landscaping. Situated in a convenient residential area, the property is within easy reach of local amenities, transport links, and schools.

This is a fantastic opportunity to create a comfortable and stylish home in a well-connected part of Croydon.

Disclaimer


Samuel Estates their clients and any joint agents give notice that they are not authorised to make or give any representation or warranties in relation to the property. No responsibility is assumed for any statement that may be made in these lettings particulars. These particulars do not form any part of any offer or contract and must not be relied upon as statements or representation of fact. Any distances, measurements or areas are approximate. The text, photographs and floorplans are for guidance only and not comprehensive in any way. Samuel Estates have not tested any services, appliances or facilities and prospective tenants must satisfy themselves by inspection.



Energy Efficiency Rating		
	Current	Potential
Very energy efficient - lower running costs		
92-100 A		
81-91 B		
69-80 C		75
55-68 D	61	
39-54 E		
21-38 F		
1-20 G		
Not energy efficient - higher running costs		
England & Wales	EU Directive 2002/91/EC	





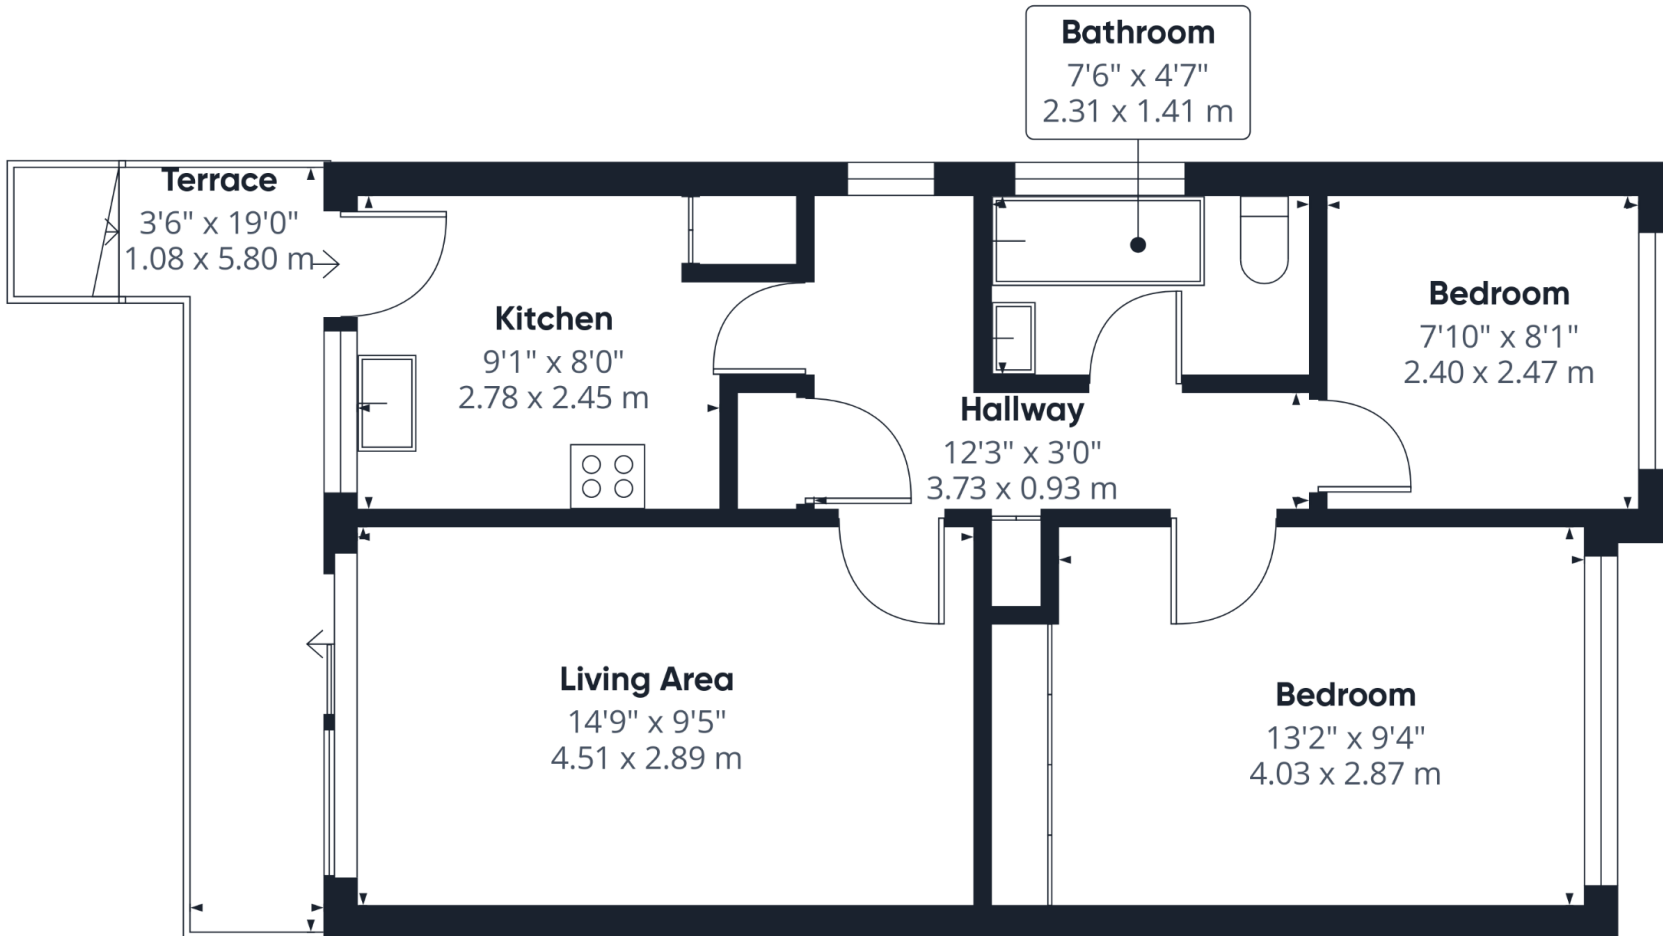

Approximate total area⁽¹⁾

538 ft²
50.1 m²

Balconies and terraces

72 ft²
6.7 m²

(1) Excluding balconies and terraces

Calculations reference the RICS IPMS 3C standard. Measurements are approximate and not to scale. This floor plan is intended for illustration only.

GIRAFFE360



Material Information

Tenure – Leasehold

Length Of Lease – 100 years remaining

Service Charge – £400

Ground Rent – £17.50

Council Tax Band – B

Local Authority – Croydon Council



Property Type
Flat (Purpose Build)



Construction Type
Brick



Parking
Garage



External Wall Survey
N/A



Water Supply
Thames Water



Electricity Supply
Mains



Heating
Electric



Broadband
Standard/ Superfast/
Ultrafast




Mobile Signal
Good Coverage



Flood Risk
Has the property been flooded in the past five years: NO
Risk Level: Very Low



Proposed Development in Immediate Locality?
None

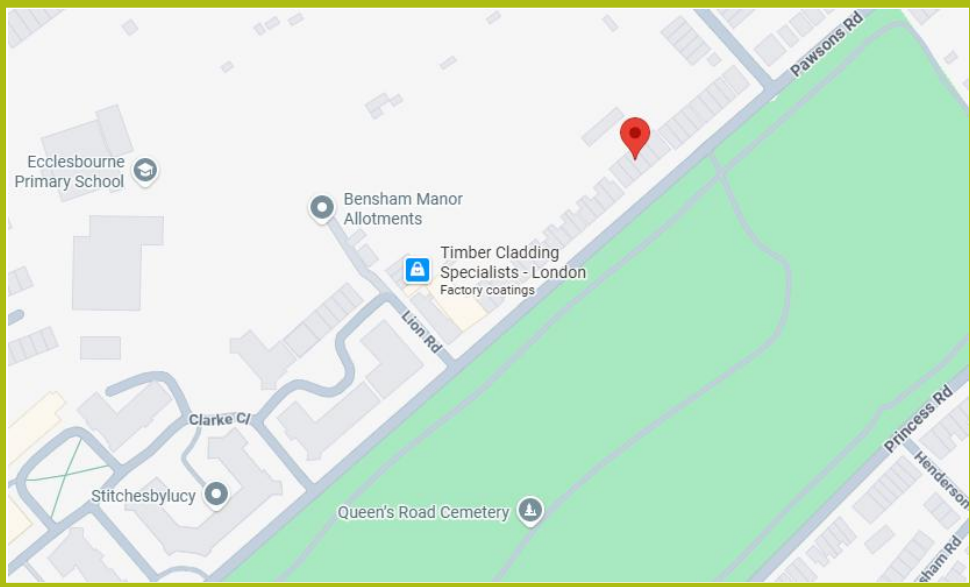

Balham

45 Bedford Hill,
London, SW12 9EY
☎ 020 8673 4666

Colliers Wood & Wimbledon

30 Watermill Way,
London, SW19 2RT
☎ 020 8090 9000

Streatham

432/434 Streatham High Road
London, SW16 3PX
☎ 0208 679 9889

