



9 Walliscote Grove Road, Weston-Super-Mare, BS23 1UT

£115,000

- Landlord Opportunity - Tenant In Situ
- Open Plan Lounge/Kitchen
- Shower Room
- Town Centre Location
- Hall Floor Flat
- Double Bedroom
- Double Glazed & GCH
- Close to Sea Front and Transport Links

9 Walliscote Grove Road, Weston-Super-Mare BS23

1UT

Rachel J Homes is pleased to market this Hall Floor Flat ideally situated in Weston Town Centre, close to Sea Front and Promenade, Shops, Amenities and Transport Links. This property has a tenant in situ who is keen to remain in the property so therefore we are looking for an investor to start or add to their portfolio. The accommodation briefly comprises of Communal Entrance Hall, Hallway, Open Plan Lounge / Kitchen. Double Bedroom, Shower Room and Outside Area with Bike Rack. Added benefits of this property include double glazing and gas central heating. Accompanied viewings - CALL NOW!!



1



1





1



EPC
C

Leasehold

Council Tax Band: A

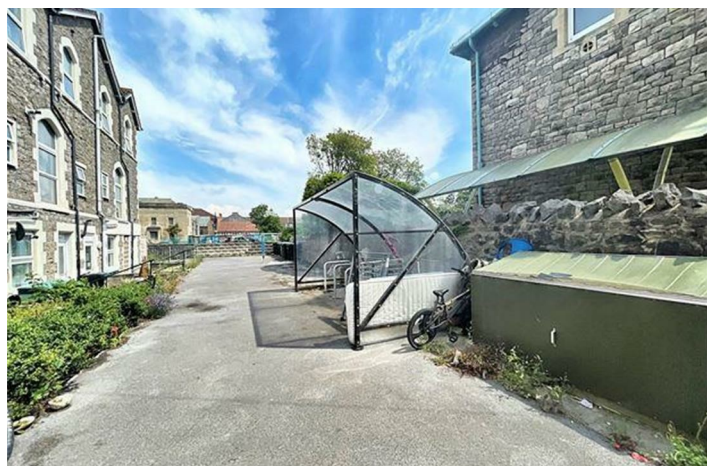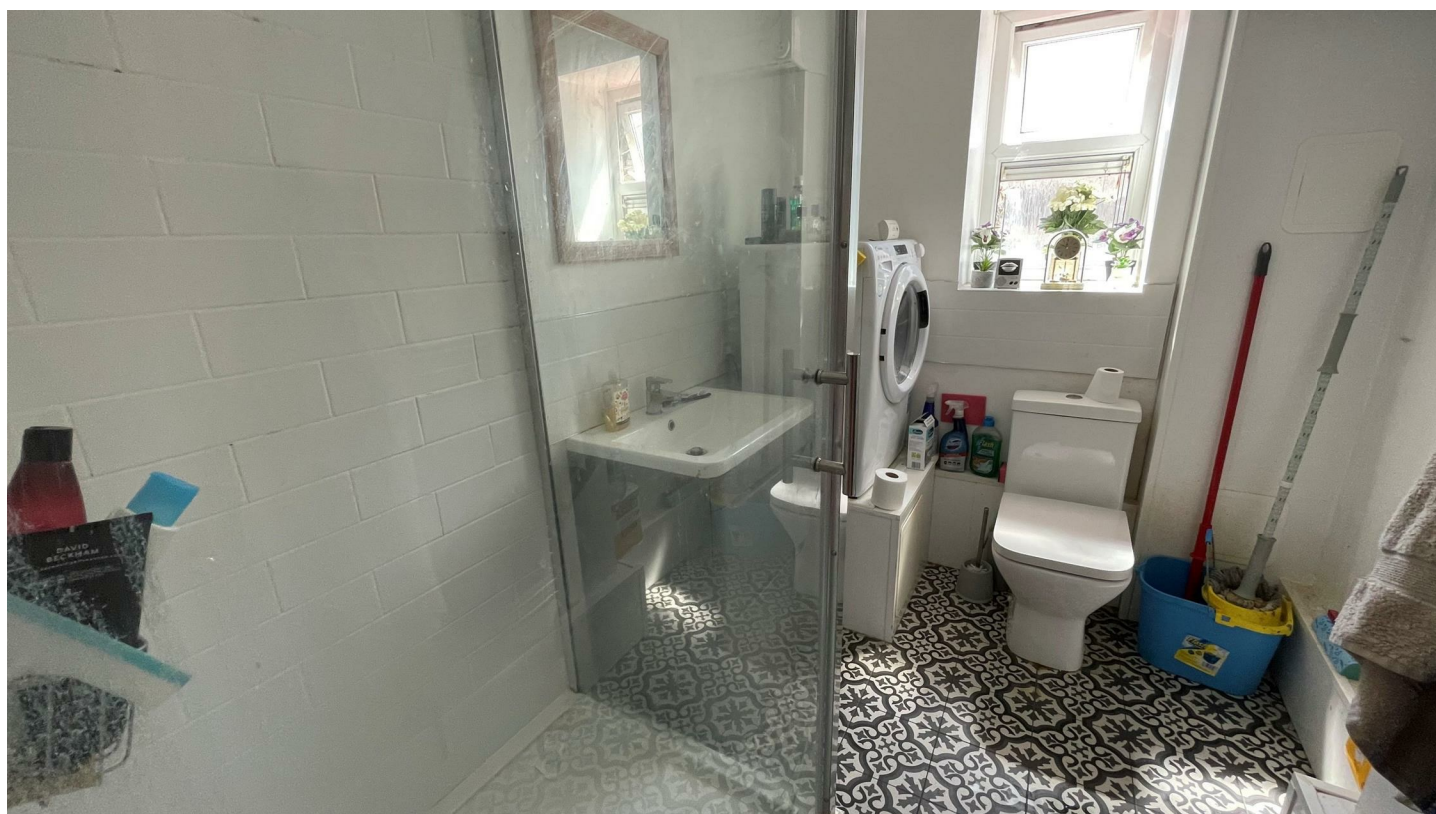

Communal Entrance

Cupboard housing meters & consumer unit, entrance door to first floor flat, door giving access to rear, wooden entrance door.

Inner Hallway

Radiator, doors off, storage cupboard with shelves.

Lounge / Kitchen 5.31 x 3.94 (17'5" x 12'11")

UPVC double glazed bay window to front, ornate ceiling, laminate flooring, range of wall and base units with work surface over and tiled splash back, one and half bowl sink and drainer with mixer tap over, gas hob with extractor over and electric oven under, integrated fridge freezer, radiator.

Double Bedroom 4.09 x 2.59 (13'5" x 8'5")

UPVC double glazed window to rear, ceiling fan, built in double wardrobe, radiator, laminate flooring.

Shower Room 2.41 x 1.83 (7'10" x 6'0")

UPVC double glazed window to rear, shower cubicle with hot water mixer shower, wash hand basin with cupboard under, low level W/C, wall mounted boiler, heated towel rail, part tiled walls.

Rear

Communal area with bin storage, drying area, bike storage, access gates to both ends.

Additional Information


Maintenance fee of £50.00 per month includes;

Ground Rent

Building Insurance

General maintenance of communal area

Communal Electric

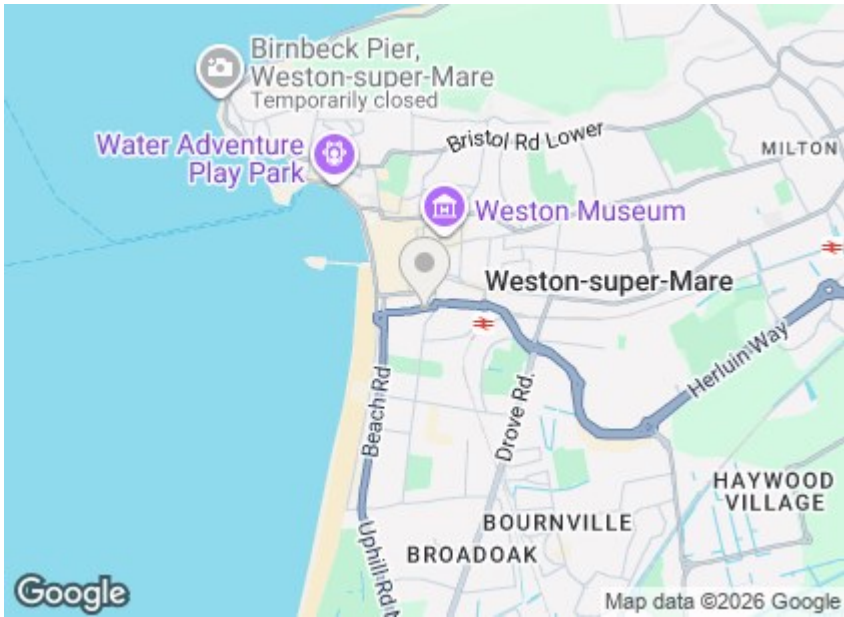

Viewings


Viewings by arrangement only. Call 01934 621299 to make an appointment.

EPC Rating:

Energy Efficiency Rating		
	Current	Potential
Very energy efficient - lower running costs		
(92 plus) A		
(81-91) B		
(69-80) C	72	79
(55-68) D		
(39-54) E		
(21-38) F		
(1-20) G		
Not energy efficient - higher running costs		
England & Wales		EU Directive 2002/91/EC

9 Walliscote

Approximate Gross Internal Area = 43.9 sq m / 472 sq ft

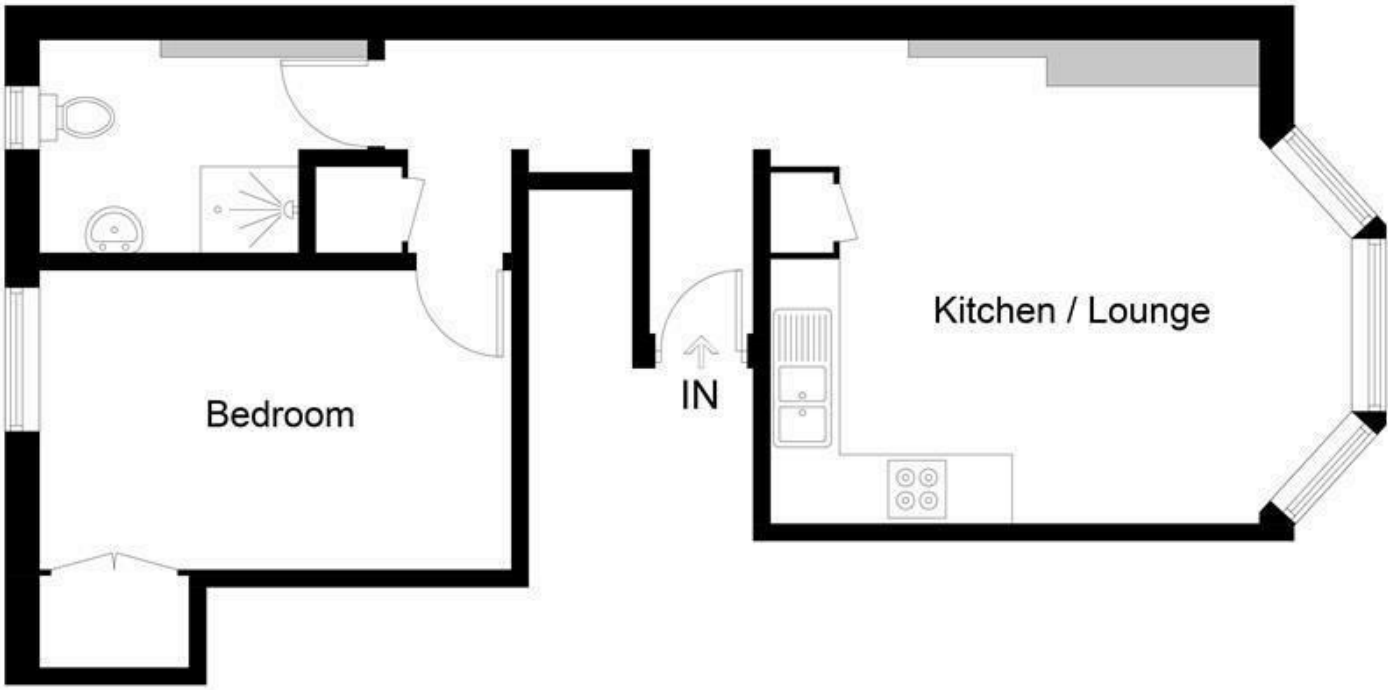

For illustrative purposes only. Not to scale. ID 779014
 Whilst every attempt has been made to ensure accuracy of the floor plan all measurements are approximate and no responsibility is taken for any error, omission or measurement.
 Floor Plan Produced by EPC Provision