



Gloucester Yard, Gloucester Road, Brighton, BN1 4AF
Asking Price £700,000

Gloucester Yard, Gloucester Road, Brighton, BN1 4AF

Beautifully designed three bedroom four storey house with versatile live-work space, convenient location in the heart of the city.

Contemporary four storey Live-Work House with Versatile Space in Brighton's North Laine Conservation Area.

Are you looking for a special property that combines modern living with flexible work arrangements? Look no further than this stunning live-work house located in the heart of Brighton's North Laine conservation area. With its convenient location, contemporary design, and versatile space, this property offers endless possibilities for buyers with diverse needs.

Built in 2000, this live-work house is part of a gated development that provides privacy and security. The property boasts a contemporary exterior that blends seamlessly with the vibrant surroundings, and its convenient dual entrances allow for separate access to the work unit and the upper part of the building.

As you enter the ground floor, you will find a spacious 29' work unit. This versatile space is perfect for running a home business or could be utilised as an additional living area, studio, or gym alongside your home office. A small utility area, which was formerly a WC, adds to the convenience. The patio doors lead out to a secluded rear terrace.

On the first floor, two bedrooms and a well-appointed bathroom await. The primary suite features an en-suite shower room, offering a private oasis for relaxation. The second floor encompasses two light-filled and spacious living areas. The larger of the rooms features a Juliet balcony overlooking the impeccably landscaped courtyard with a water feature and architectural plants. The second reception room can easily be transformed into an office space or utilised as a third bedroom, accommodating your specific lifestyle needs.


The third floor is a true highlight of the property, offering a kitchen dining area that opens onto a south-facing roof terrace. Imagine enjoying your morning coffee or hosting alfresco dinner parties in this idyllic outdoor space while soaking up the sun.

Spanning over 1399 square feet, this property provides ample space for comfortable living and working. The flexible layout allows you to customise the rooms to suit your preferences, ensuring that every inch of space is utilised efficiently. Ideally located at the rear of the development, sheltered from any hustle and bustle, providing a peaceful sanctuary amidst the vibrant neighbourhood.

In addition to its remarkable features, this property offers excellent proximity to various amenities. Within walking distance, you will find Brighton Mainline Station, offering convenient transportation links to London and beyond. The vibrant North Laine area is just a stone's throw away, providing a plethora of entertainment venues, high street shopping, and delightful cafes and restaurants. Of course, let's not forget the beautiful Brighton seafront, where you can enjoy leisurely walks or indulge in seaside activities.

With no onward chain, this contemporary property in the sought-after North Laine conservation area is ready for you to make it your own. Whether you are an entrepreneur in need of a dedicated workspace, a growing family looking for a spacious and stylish home, or someone seeking a prime location in Brighton, this property ticks all the boxes.



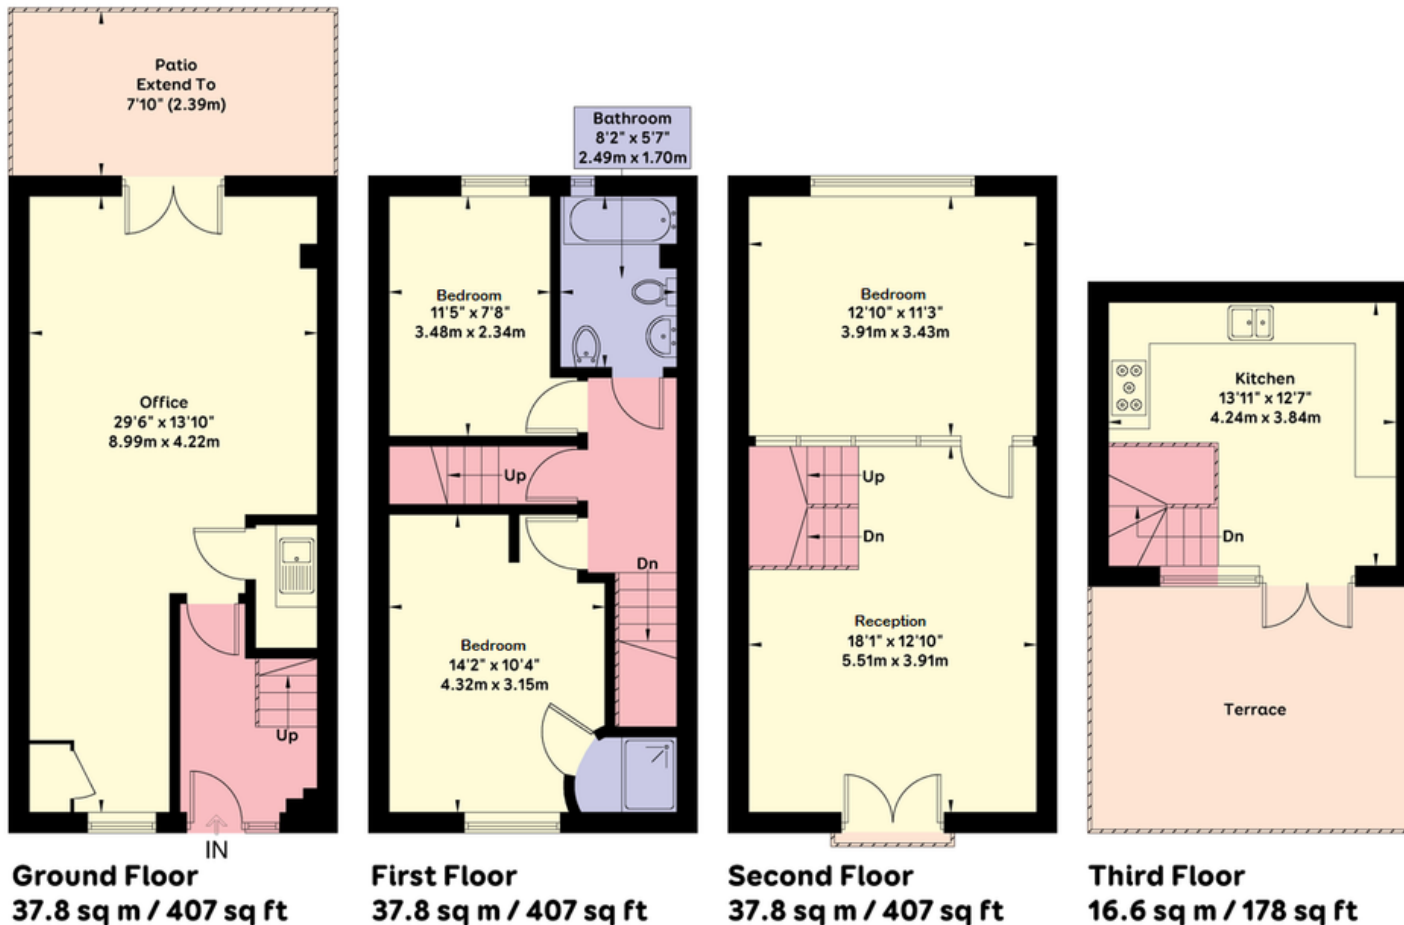

APPROXIMATE GROSS INTERNAL AREA = 130.0 sq m / 1399 sq ft

Floor plan is for illustration and identification purposes only and is not to scale. Plots, gardens, balconies and terraces are illustrative only and excluded from all area calculations. All site plans are for illustration purposes only and are not to scale. This floor plan has been produced in accordance with Royal Institution of Chartered Surveyors' International Property Standards 2 (IPMS2).

Copyright Bespoke Property Marketing 2025



Agents Notes

Tenure Share of Freehold
999 Year Lease Term From 2000
Service Charge Approx £900 Per Annum
Ground Rent N/A
Council Tax Band D
Business rates current ratable value- £15,500

Energy Performance Certificate

Score	Energy rating	Current	Potential
92+	A		
81-91	B		83 B
69-80	C		
55-68	D	68 D	
39-54	E		
21-38	F		
1-20	G		



Please note:

These details have been produced in good faith and are believed to be accurate based upon the information supplied but they are not intended to form part of a contract. All statements contained in these particulars as to this property are made without responsibility on the part of Oakley, the vendors or lessors and are NOT to be relied on as statements or representations of fact. Any intending purchasers must satisfy themselves by inspection or otherwise as to the correctness of each of the statements contained in these particulars. The vendors, Oakley and any person who work in their employment do not have any authority to make or give any representation or warranty. The floor plan is for illustrative purposes only and the accuracy cannot be relied upon or guaranteed and no responsibility is taken for an error, omission or mis-statement. The total floor area shown has been taken from the EPC.



Oakley

Your Sussex Property Expert

Brighton & Hove Office
01273 688 881
30-31 Foundry Street, Brighton BN1 4AT
www.oakleyproperty.com
sales@oakleyproperty.com

We also have offices in:
Shoreham by Sea
Lewes Town & Country



A new way of marketing property

Get in touch to book a viewing or valuation of your own property

