



Tamal Pais Castle Mount Way, Bakewell, DE45 1BQ

Saxton Mee

Tamal Pais Castle Mount Way

Guide Price

£525,000

£525,000 - £550,000 Guide Price

This spacious and light three bedroom detached bungalow is beautifully presented, set within attractive landscaped gardens and enjoying a peaceful cul de sac position with views stretching towards the town and the surrounding countryside. Skillfully renovated by the present owners, the property showcases high quality fittings throughout, creating a home that feels both elegant and comfortable. Its location is ideal, sitting close to the excellent shops, amenities and leisure facilities of the historic market town of Bakewell, while also falling within the catchment of highly regarded primary and secondary schools and offering convenient access to major commercial centres.



The accommodation opens into an inviting entrance hallway that flows into a bright dual aspect living and dining room, where a feature fire forms a warm focal point. The fitted kitchen provides a practical and stylish space with a comprehensive range of units. The bungalow includes a generous double bedroom with fitted wardrobes, another double bedroom with double doors opening directly to the garden and a luxurious bathroom complete with a free standing bath and a separate shower enclosure. A further bedroom or study offers additional flexibility, and there is the added convenience of a separate WC.

Outside, the property continues to impress with a single garage and off road parking, while the beautifully maintained, well stocked gardens wrap around the bungalow. Thoughtfully designed seating terraces, richly planted beds and borders, an ornamental pond and a charming summer house all combine to create a tranquil outdoor retreat that perfectly complements this exceptional home.




- Superb Far Reaching Views
- Peaceful Cul De Sac Setting
- Garage & Off Road Parking
- Easy Reach Of Town Centre Amenities
- Attractive Well Stocked Gardens & Summer House
- Within Lady Manners School Catchment
- Bordered by Spectacular Peak District Countryside
- Easy Commutable Distance Of Major Commercial Centres
- EPC: D
- Viewings: Bakewell Office



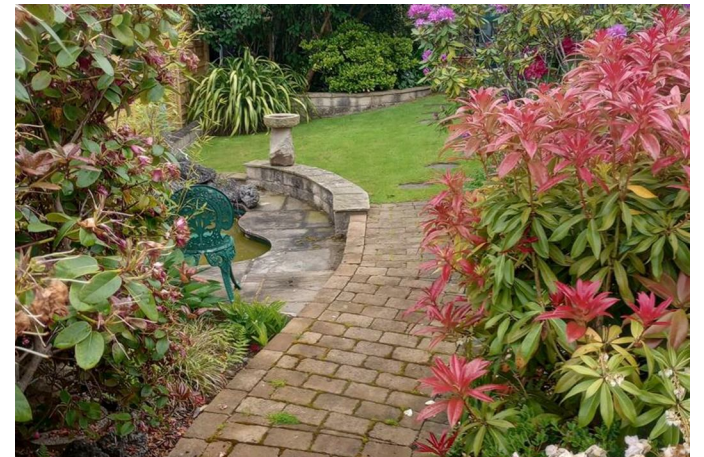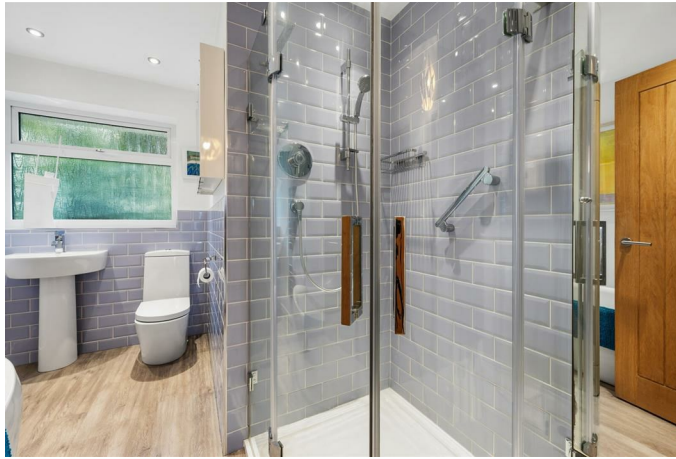

Tamal Pais

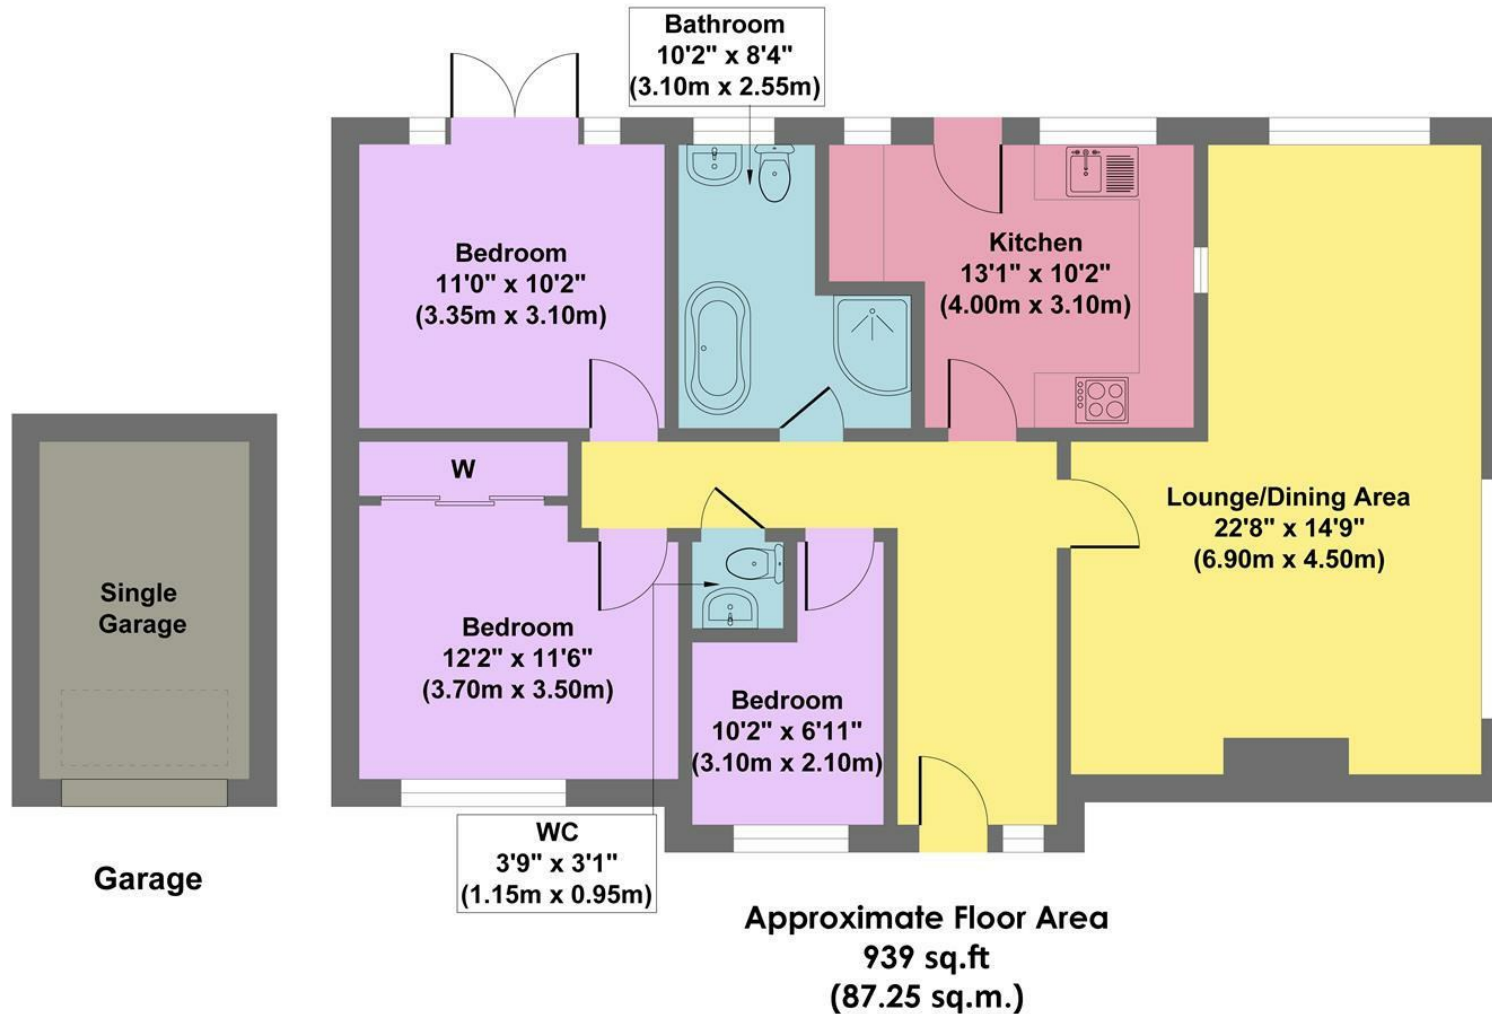

Approx. Gross Internal Floor Area 939 sq.ft / 87.25 sq.m (Excluding Garage)

Illustration for identification purposes only. Measurements are approximate, not to scale

While we endeavour to make our sales particulars fair, accurate and reliable, they are only a general guide to the property and, accordingly, if there is any point, which is of particular importance to you, please contact the relevant office. The Agents have not tested any apparatus, equipment, fittings or services and so cannot verify they are in working order. The buyer is advised to obtain verification. Please note all the measurement details are approximate and should not be relied upon as exact. All plans, floor plans and maps are for guidance purposes only and are not to scale. Under no circumstances should they be relied upon as exact or for use in planning carpets and other such fixtures, fittings or furnishings. YOUR HOME IS AT RISK IF YOU DO NOT KEEP UP REPAYMENTS ON A MORTGAGE OR OTHER LOAN SECURED ON IT. 'A Life Assurance policy may be requested.' 'Written Quotations of credit terms available on request.'

Banner Cross
T: 0114 268 3241
E: bannercross@saxtonmee.co.uk
www.saxtonmee.co.uk

Hathersage
T: 01433 650009
E: hathersage@saxtonmee.co.uk

Bakewell
T: 01629 815307
E: bakewell@saxtonmee.co.uk

Matlock
T: 01629 828250
E: matlock@saxtonmee.co.uk

