



Netherscales House, Hutton End, CA11 9TU

Guide Price £895,000

PFK

Netherscales House

The property:

Netherscales House, Bridle Cottage & Stirrup Cottage – A Distinctive Country Retreat in Hutton End

Nestled within the beautiful rural landscape of Hutton End and enjoying a wonderfully private setting, this exceptional country property comprises a traditional four bedroomed farmhouse with an adjoining barn, two charming two bed cottages, and an array of well maintained outbuildings, all set within approximately 3 acres of stunning, landscaped grounds and further enriching this unique estate.

An exceptional opportunity presents itself with this remarkable property, offering a stunning lifestyle opportunity with income potential in a truly enchanting setting.

Netherscales House

Netherscales House, with its grandeur and elegance promises a harmonious blend of traditional character and modern convenience. The property exudes a warm ambience and has been well maintained throughout.

Dating back to the late 1700's or early 1800's, this handsome four bedroomed farmhouse blends period charm with generous, flexible accommodation. The ground floor offers a formal entrance hall, elegant living and dining rooms, a well-equipped kitchen opening into a bright dining area, and a second entrance leading to a ground floor wet room/WC.



Netherscales House

The property:

Additional spaces include a sunroom, a snug/office or further reception room with internal access to the adjoining barn, and a utility room.

Upstairs, a family bathroom is accessed from the half landing, while four bedrooms lie to the first floor – one benefitting from a spacious five piece ensuite bathroom.

Bridle Cottage and Stirrup Cottage each offer 2 bedrooms and a cosy ambience, perfect for guests or as a source of rental income. These adjoining properties are thoughtfully designed, ensuring the highest levels of comfort and functionality.

In summary, this property presents a rare opportunity to own a piece of history while embracing a contemporary lifestyle. With its abundant amenities, income potential, and captivating surroundings, this estate is a true gem waiting to be discovered by discerning buyers seeking a distinctive and rewarding living experience.

Tenure, Council Tax and EPC's

Tenure – Freehold Council Tax Bands: Netherscales House – Band E Bridle Cottage – Band C Stirrup Cottage – Band C EPC's – Netherscales House – G, Stirrup Cottage – G, Bridle Cottage – F





Netherscales House

Hutton End, Penrith

Netherscales House and Cottages sit in the area of Hutton End and enjoy a rural setting with only a handful of neighbouring properties. With easy access to the M6, properties rarely come up for sale in this area, which offers a mix of convenience within an expansive rural setting. The nearest villages include Calthwaite and Ivegill, both of which have a primary school, and the nearby Southwaite Services offers a number of shops.

Council Tax band: E

Tenure: Freehold

EPC Energy Efficiency Rating: G

Directions

What3Words - Entrance -

[///treatable.fountain.often](https://www.what3words.com/entrance-treatable.fountain.often) From Penrith, take the M6 northbound and exit at Junction 41 (Wigton). Take the first exit and continue on the B5305 taking the right turn, after a sharp left bend, for Hutton End/Ivegill/Carlisle. Continue on this road to Hutton End, taking the first left after a layby. Follow the road and the property is located a short distance along, after the second farm. Please take the second left turn after the farm for Netherscales House.



NETHERSCALES HOUSE

Front Entrance Hall

Living Room

13' 1" x 13' 4" (3.99m x 4.07m)

Dining Room

13' 0" x 14' 11" (3.97m x 4.55m)

Kitchen

14' 0" x 7' 10" (4.27m x 2.38m)

Dining Area

12' 3" x 13' 1" (3.74m x 4.00m)

Laundry Room/Utility

7' 9" x 13' 9" (2.35m x 4.20m)

Sun Room

22' 11" x 8' 5" (6.98m x 2.56m)

Snug/Office

15' 11" x 11' 7" (4.85m x 3.53m)

Adjoining Barn

36' 6" x 13' 10" (11.12m x 4.22m)

Bathroom

7' 6" x 6' 5" (2.29m x 1.96m)

FIRST FLOOR LANDING

Bedroom 1

13' 1" x 19' 9" (4.00m x 6.02m)

Ensuite - Bedroom 1

16' 5" x 12' 7" (5.00m x 3.83m)

Bedroom 2

13' 1" x 12' 7" (3.99m x 3.84m)

Bedroom 3

13' 2" x 10' 8" (4.01m x 3.24m)

Bedroom 4

9' 3" x 9' 7" (2.83m x 2.92m)



Bridle Cottage

Adjoining Stirrup Cottage and offering a welcoming entrance hall, a living room that opens into the kitchen/diner via characterful stable style partitions, two bedrooms, and a bathroom – perfect for flexible modern living or income generation.

Bridle Entrance Hall

Bridle Living Room to Kitchen/Dining

16' 2" x 18' 7" (4.92m x 5.66m)

Bridle Bathroom

11' 8" x 9' 10" (3.56m x 3.00m)

Bridle Bedroom 1

15' 11" x 9' 11" (4.84m x 3.01m)

Bridle Bedroom 2

11' 8" x 9' 10" (3.56m x 3.00m)

Stirrup Cottage

This delightful two bed cottage features a well appointed kitchen with dining space, a cosy living room, a ground floor bathroom, and a second bedroom or office. A further bedroom occupies the upper floor. Its charm and versatility make it ideal for guest accommodation, extended family, or potential holiday let use.

Stirrup Entrance & Kitchen/Dining

11' 11" x 7' 5" (3.64m x 2.26m)

Stirrup Living Room

10' 7" x 17' 3" (3.23m x 5.25m)

Stirrup Bathroom

8' 3" x 7' 2" (2.51m x 2.19m)

Stirrup Bedroom 1 (first floor)

10' 11" x 12' 4" (3.32m x 3.75m)

Stirrup Bedroom 2/Office

12' 0" x 10' 1" (3.65m x 3.08m)





Outbuildings & Barns

Nestled within the grounds are superbly maintained barns. The substantial barn adjoining the main house benefits from internal access and houses the boiler, with large wooden doors opening to the courtyard. This space presents a wealth of opportunities, including potential conversion into additional living accommodation (subject to the necessary consents).

An additional large detached barn, formerly used for livestock, now serves as excellent dry storage and workshop space. It features large timber doors with a pedestrian entrance, along with a spacious kennel facility incorporating both internal and external areas. A further original stone barn/byre with cobbled flooring, accessed via the front garden and sitting to the rear/adjoining the main barn, adds a historic charm and further utility.

Barns and Kennels

Barn adjoining Netherscales House - 11.12m x 4.22m

Barn 1 - 4.78m x 9.96m Barn 2 - 6.02m x 3.68m

Cobbled Stable Barn - 2.85m x 3.68m

Grounds & Setting

The grounds are a testament to nature's beauty, featuring attributes that lend itself to an avid gardener and those looking for a more self sufficient lifestyle. The sheer variety and tranquillity offered by the grounds create an idyllic retreat for all seasons.

Set in approximately 3 acres of meticulously maintained grounds, the property enjoys total privacy and a true sense of sanctuary. The landscaped gardens wrap around the home with manicured lawns, gravelled driveways, and well stocked borders that burst with seasonal colour from foxgloves, roses, and rhododendrons.






The grounds also feature a paddock, wildflower meadow, and established woodland complete with its own treehouse and tranquil pond. A fruitful orchard offers a variety of trees including apple, plum, pear, cherry, and damson, while the productive kitchen garden includes a greenhouse and raised beds – ideal for self-sufficiency.

Situated within private grounds, this property enjoys a privileged and picturesque location, providing a peaceful retreat away from the hustle and bustle of everyday life. The estate offers a sanctuary for those seeking a secluded yet well connected home, where natural beauty is celebrated in every corner. Lovingly cared for by the current owners for over 20 years, this unique collection of properties and grounds offers a rare opportunity to acquire a private rural retreat with versatile living, income, and lifestyle potential.

PARKING

Gravelled courtyard providing parking for several vehicles.



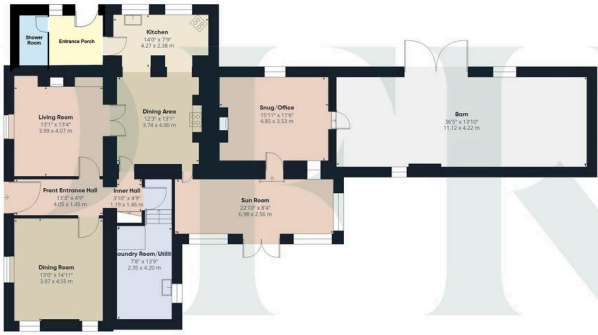

Floor 0 Building 1

Approximate total area⁽¹⁾
 2796 ft²
 259.9 m²
 Reduced headroom
 60 ft²
 5.6 m²

(1) Excluding balconies and terraces

Reduced headroom
 Below 5 ft/1.5 m

Calculations reference the RICS IPMS
 3C standard. Measurements are
 approximate and not to scale. This
 floor plan is intended for illustration
 only.

GIRAFFE360



Floor 0 Building 2

Approximate total area⁽¹⁾
 634 ft²
 58.9 m²

(1) Excluding balconies and terraces

Calculations reference the RICS IPMS
 3C standard. Measurements are
 approximate and not to scale. This
 floor plan is intended for illustration
 only.

GIRAFFE360



Floor 1 Building 1




Floor 1 Building 2

(1) Excluding balconies and terraces

Calculations reference the RICS IPMS
 3C standard. Measurements are
 approximate and not to scale. This
 floor plan is intended for illustration
 only.

GIRAFFE360

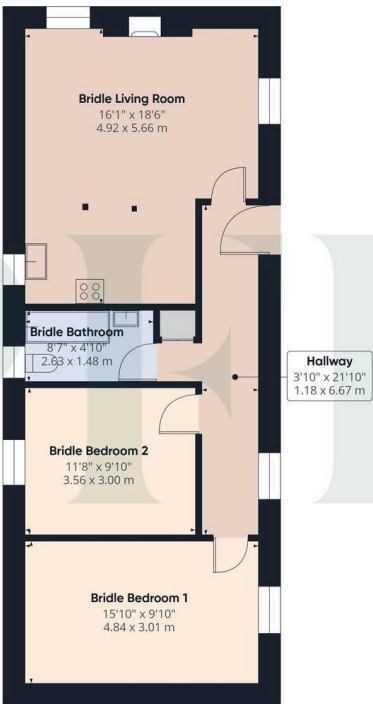

Floor 0 Building 3

Approximate total area⁽¹⁾
 685 ft²
 63.7 m²

(1) Excluding balconies and terraces

Calculations reference the RICS IPMS
 3C standard. Measurements are
 approximate and not to scale. This
 floor plan is intended for illustration
 only.

GIRAFFE360



Floor 0 Building 4

Calculations reference the RICS IPMS
 3C standard. Measurements are
 approximate and not to scale. This
 floor plan is intended for illustration
 only.

GIRAFFE360

ADDITIONAL INFORMATION

Services

Applicable to all properties - Mains connected water and electricity. Drainage is to two septic tanks (confirmed via a recent report as being compliant to current regulations).


All windows to the living areas are double glazed. Two external taps. Netherscales House - Oil-fired central heating (boiler within the adjoining barn) and oil-fired Rayburn. Bridle Cottage and Stirrup Cottage - electric economy 7 radiators. Superfast broadband connected. Please note: measurements are approximate so may reflect the maximum dimensions and the mention of any appliances/services within these particulars does not imply that they are in full and efficient working order.

Septic Tanks

We have been informed that the properties are served by two septic tanks which have been recently inspected with a report indicating that they are compliant with current regulations introduced on 1st January 2020.

Referral & Other Payments

PFK work with preferred providers for certain services necessary for a house sale or purchase. Our providers price their products competitively, however you are under no obligation to use their services and may wish to compare them against other providers. Should you choose to utilise them PFK will receive a referral fee : Napthens LLP, Bendles LLP, Scott Duff & Co, Knights PLC, Newtons Ltd - completion of sale or purchase - £120 to £210 per transaction; Emma Harrison Financial Services - arrangement of mortgage & other products/insurances - average referral fee earned in 2024 was £221.00; M & G EPCs Ltd - EPC/Floorplan Referrals - EPC & Floorplan £35.00, EPC only £24.00, Floorplan only £6.00. Anti Money Laundering (AML) compliance check via Landmark referral between £8.50 to £15.50. All figures quoted are inclusive of VAT.

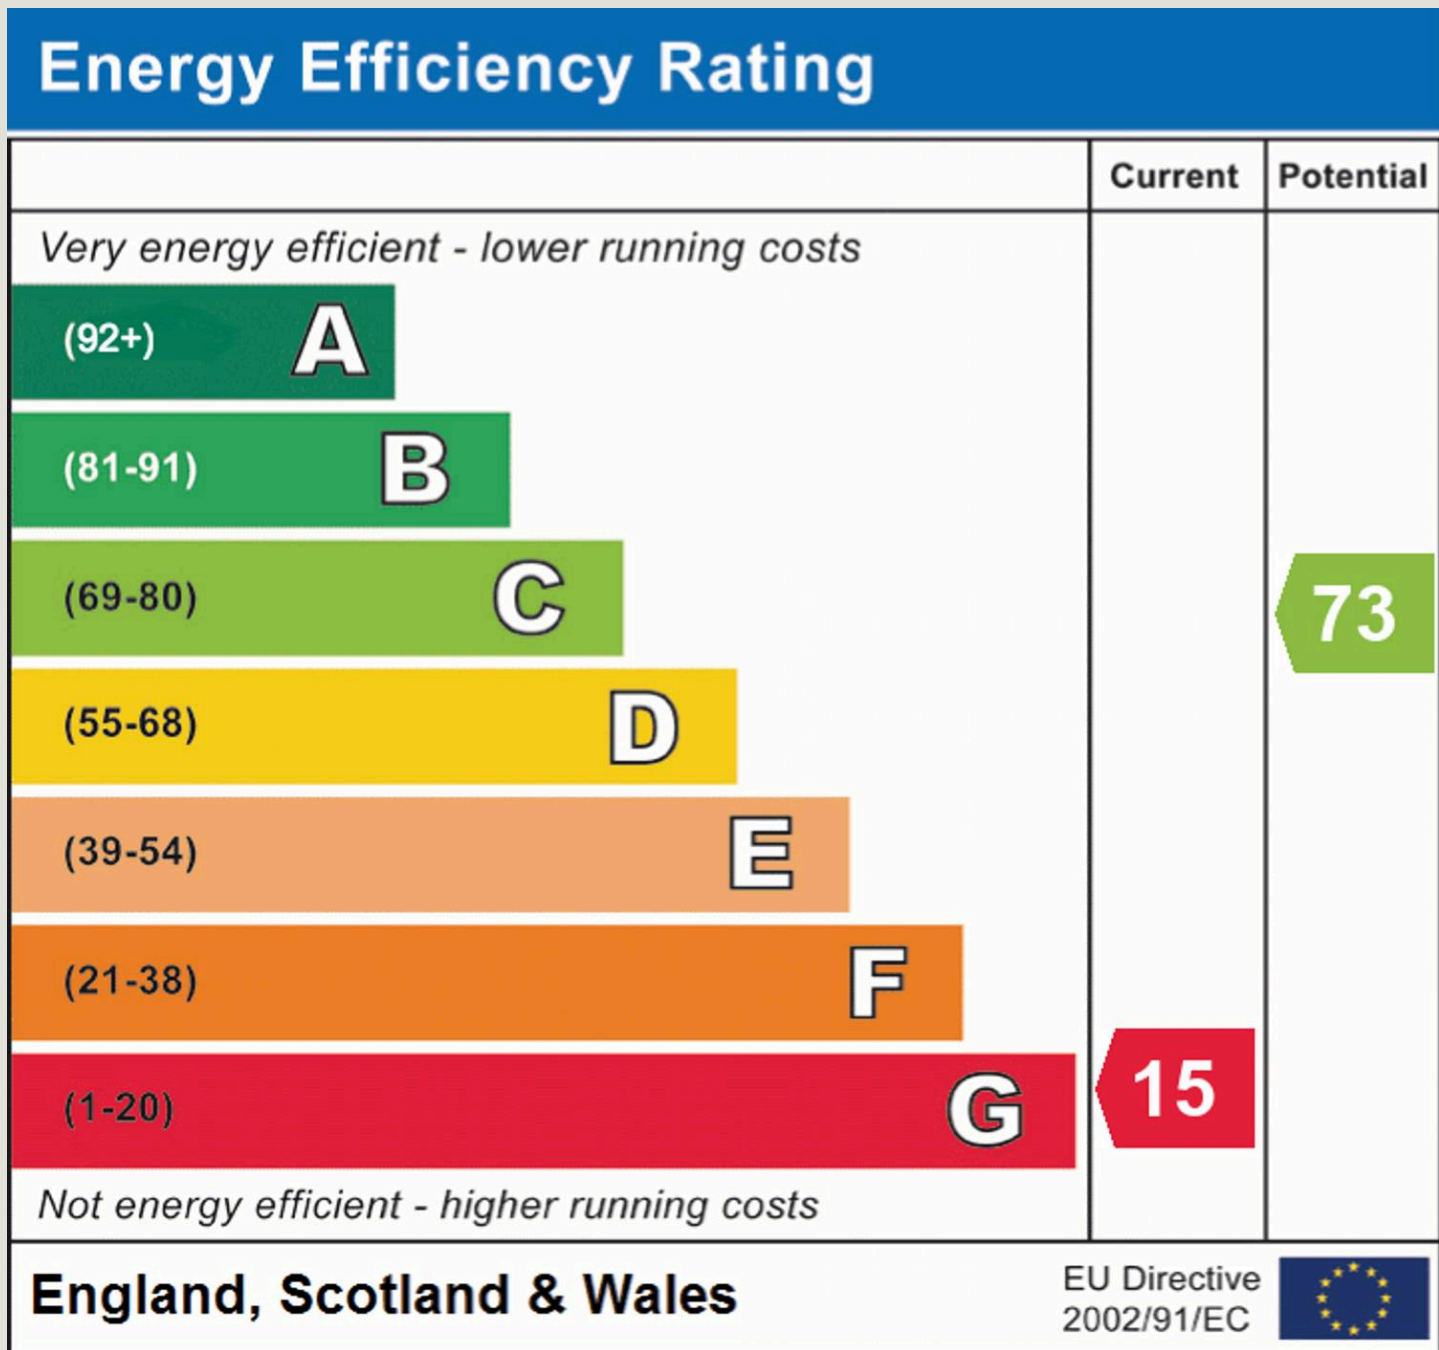



PFK Estate Agents

9-10 Devonshire Chambers, Penrith, Cumbria - CA11 7SS

01768 862135

penrith@pfk.co.uk

www.pfk.co.uk

PFK

